


FINAL SURVEY	DATE
SURVEYED	BY
PLOTTED	
NOTE BOOK	
AREAS	
CHECKED	
NO.	

ORIGINAL SURVEY	DATE
SURVEYED	BY
PLOTTED	
NOTE BOOK	
AREAS	
CHECKED	
NO.	

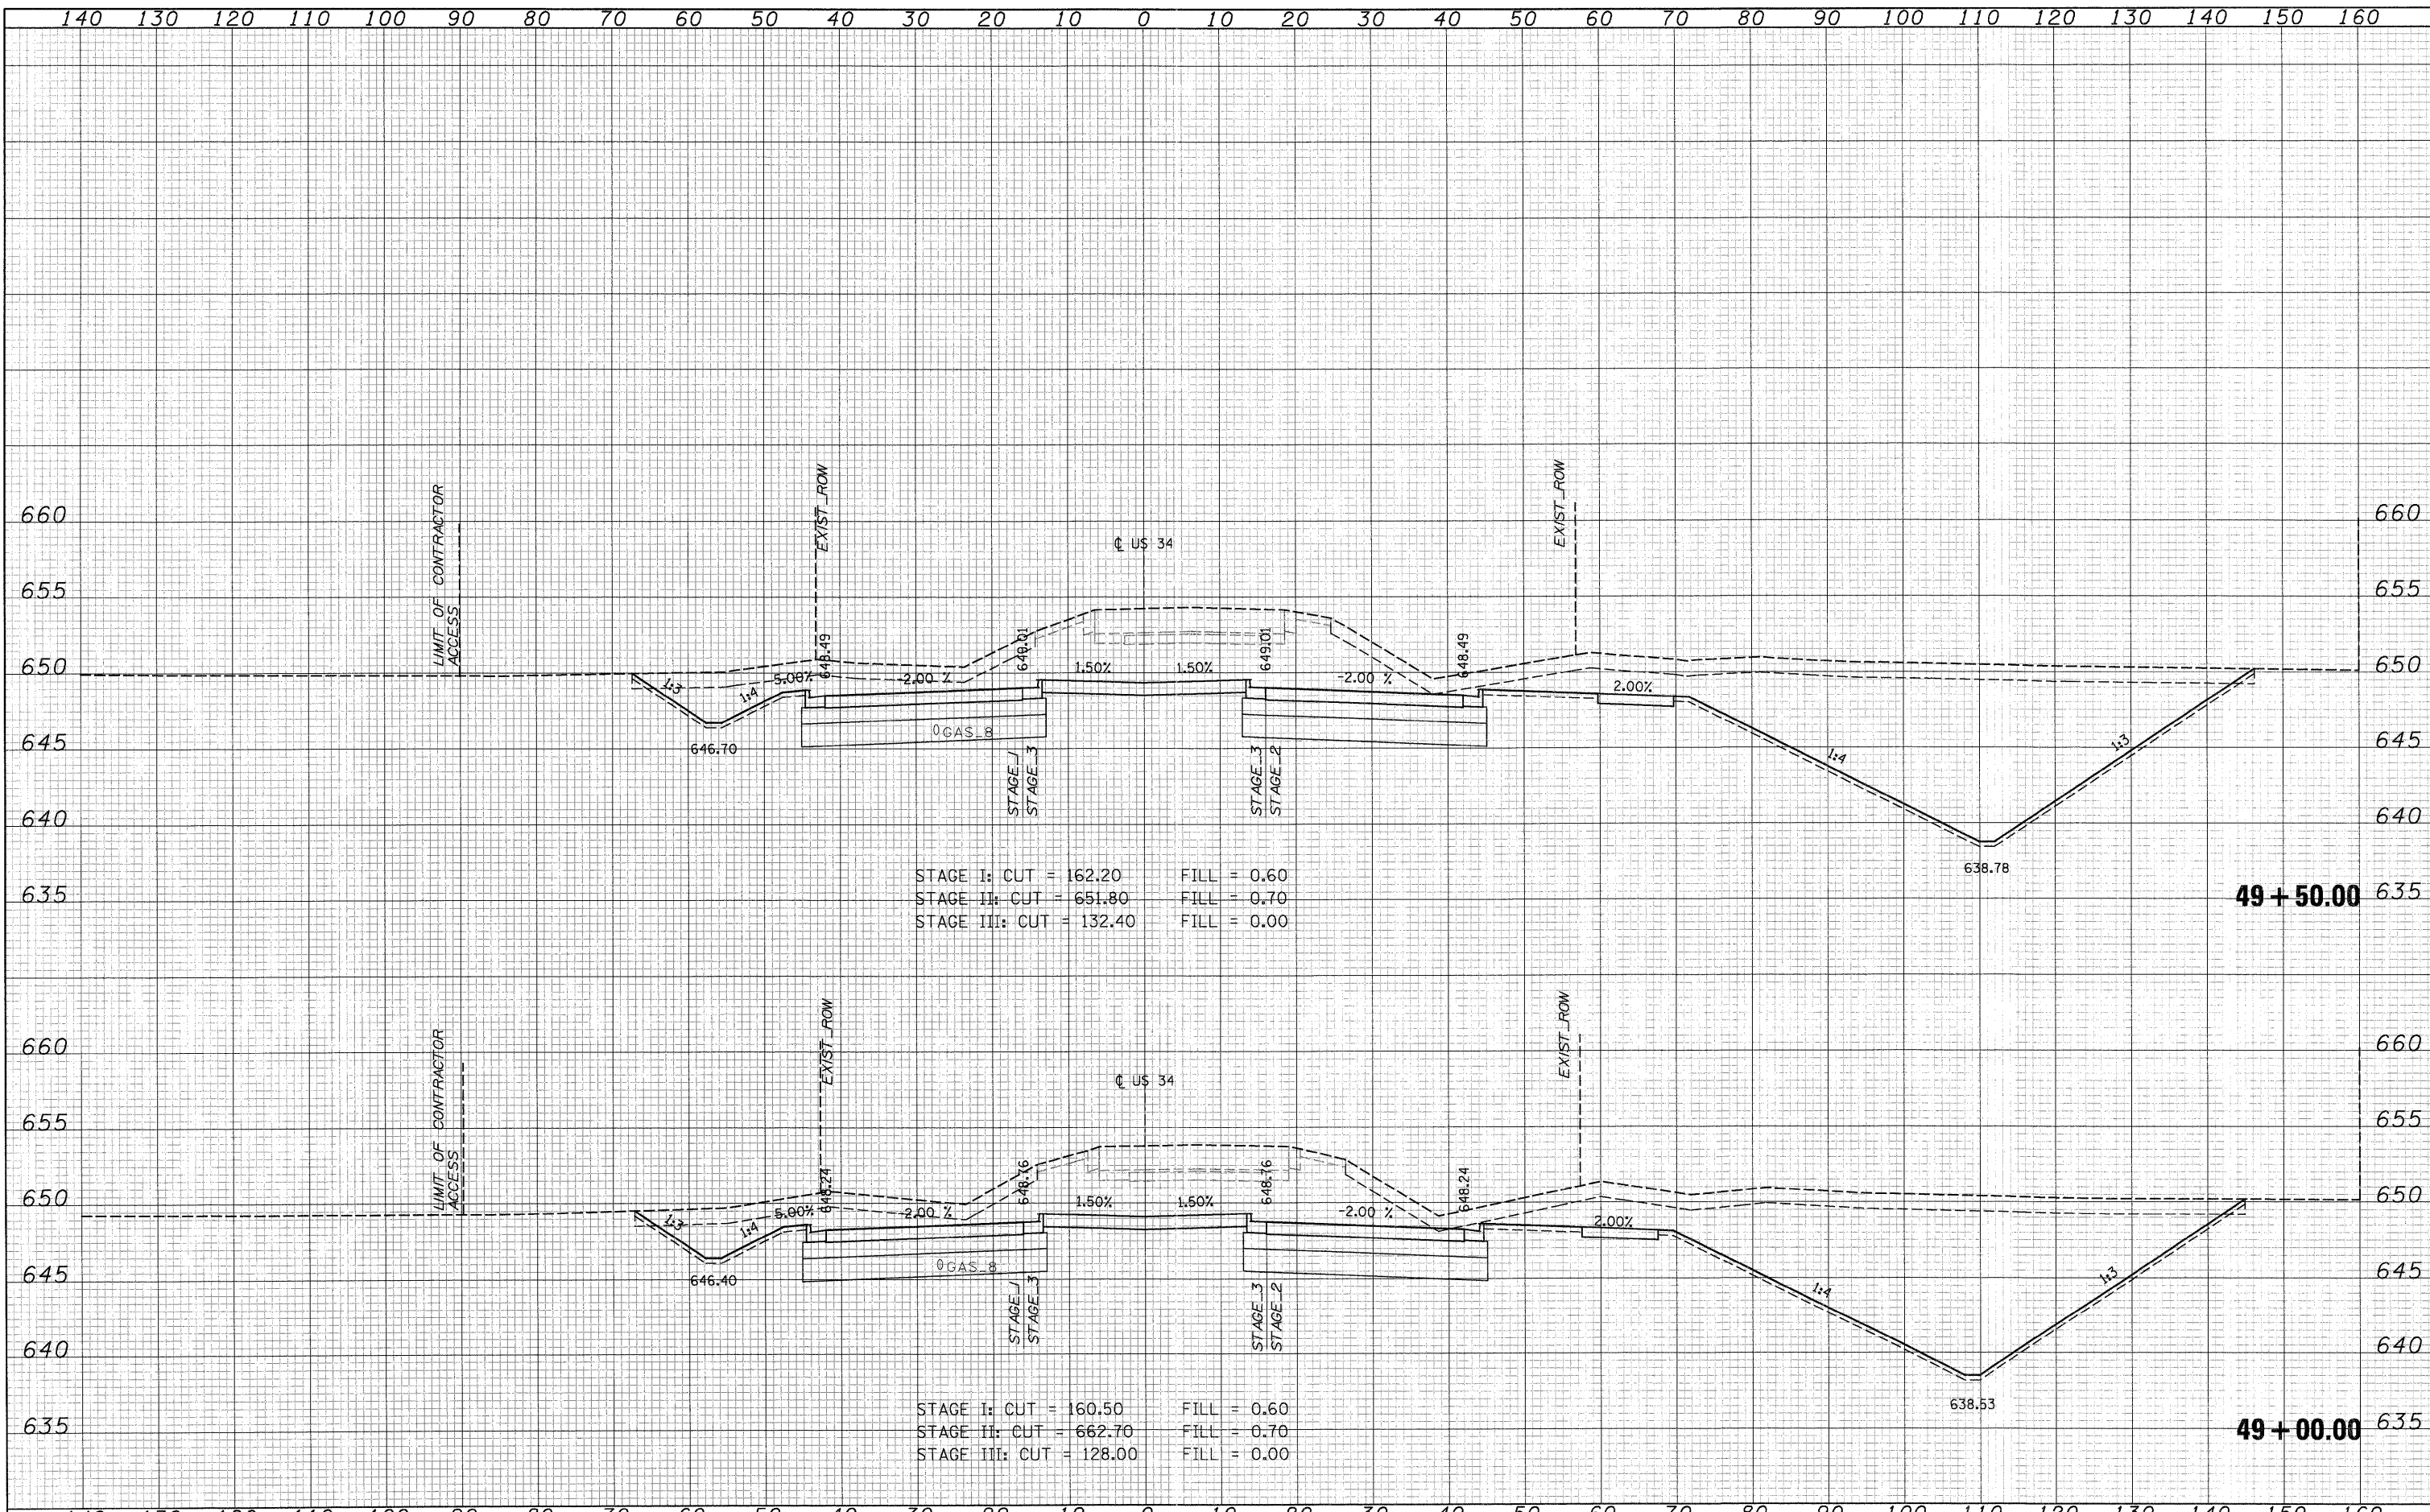

FILE NAME =	USER NAME =	DESIGNED - MMS	REVISED -	STATE OF ILLINOIS DEPARTMENT OF TRANSPORTATION	U.S. ROUTE 34 CROSS SECTIONS			F.A.P. RTE.	SECTION	COUNTY	TOTAL SHEETS	SHEET NO.
T:\16829-PrairiePkwy-Ph2\Civ11\Plans\Xahts\036695-534xasheet-FINAL-plotting.dgn		DRAWN - MMS	REVISED -		591	13R-2;14R-1&BR-1(1);15R-1	KENDALL	429	385			
PLOT SCALE =	CHECKED - KJB	REVISED -	REVISED -		CONTRACT NO. 66985							
PLOT DATE = 19-AUG-2011 08:52	DATE 08-18-2011	REVISED -	REVISED -		ILLINOIS FED. AID PROJECT							
				SCALE:	SHEET NO. 86 OF 42 SHEETS	STA. 49+00.00	TO STA. 49+50.00					