


DATE
BY
SURVEYED
PLANNED
PLOT DATE
NOTE BOOK
TEMPLATE
AREAS
AREAS CHECKED

DATE
BY
SURVEYED
PLANNED
PLOT DATE
NOTE BOOK
TEMPLATE
AREAS
AREAS CHECKED

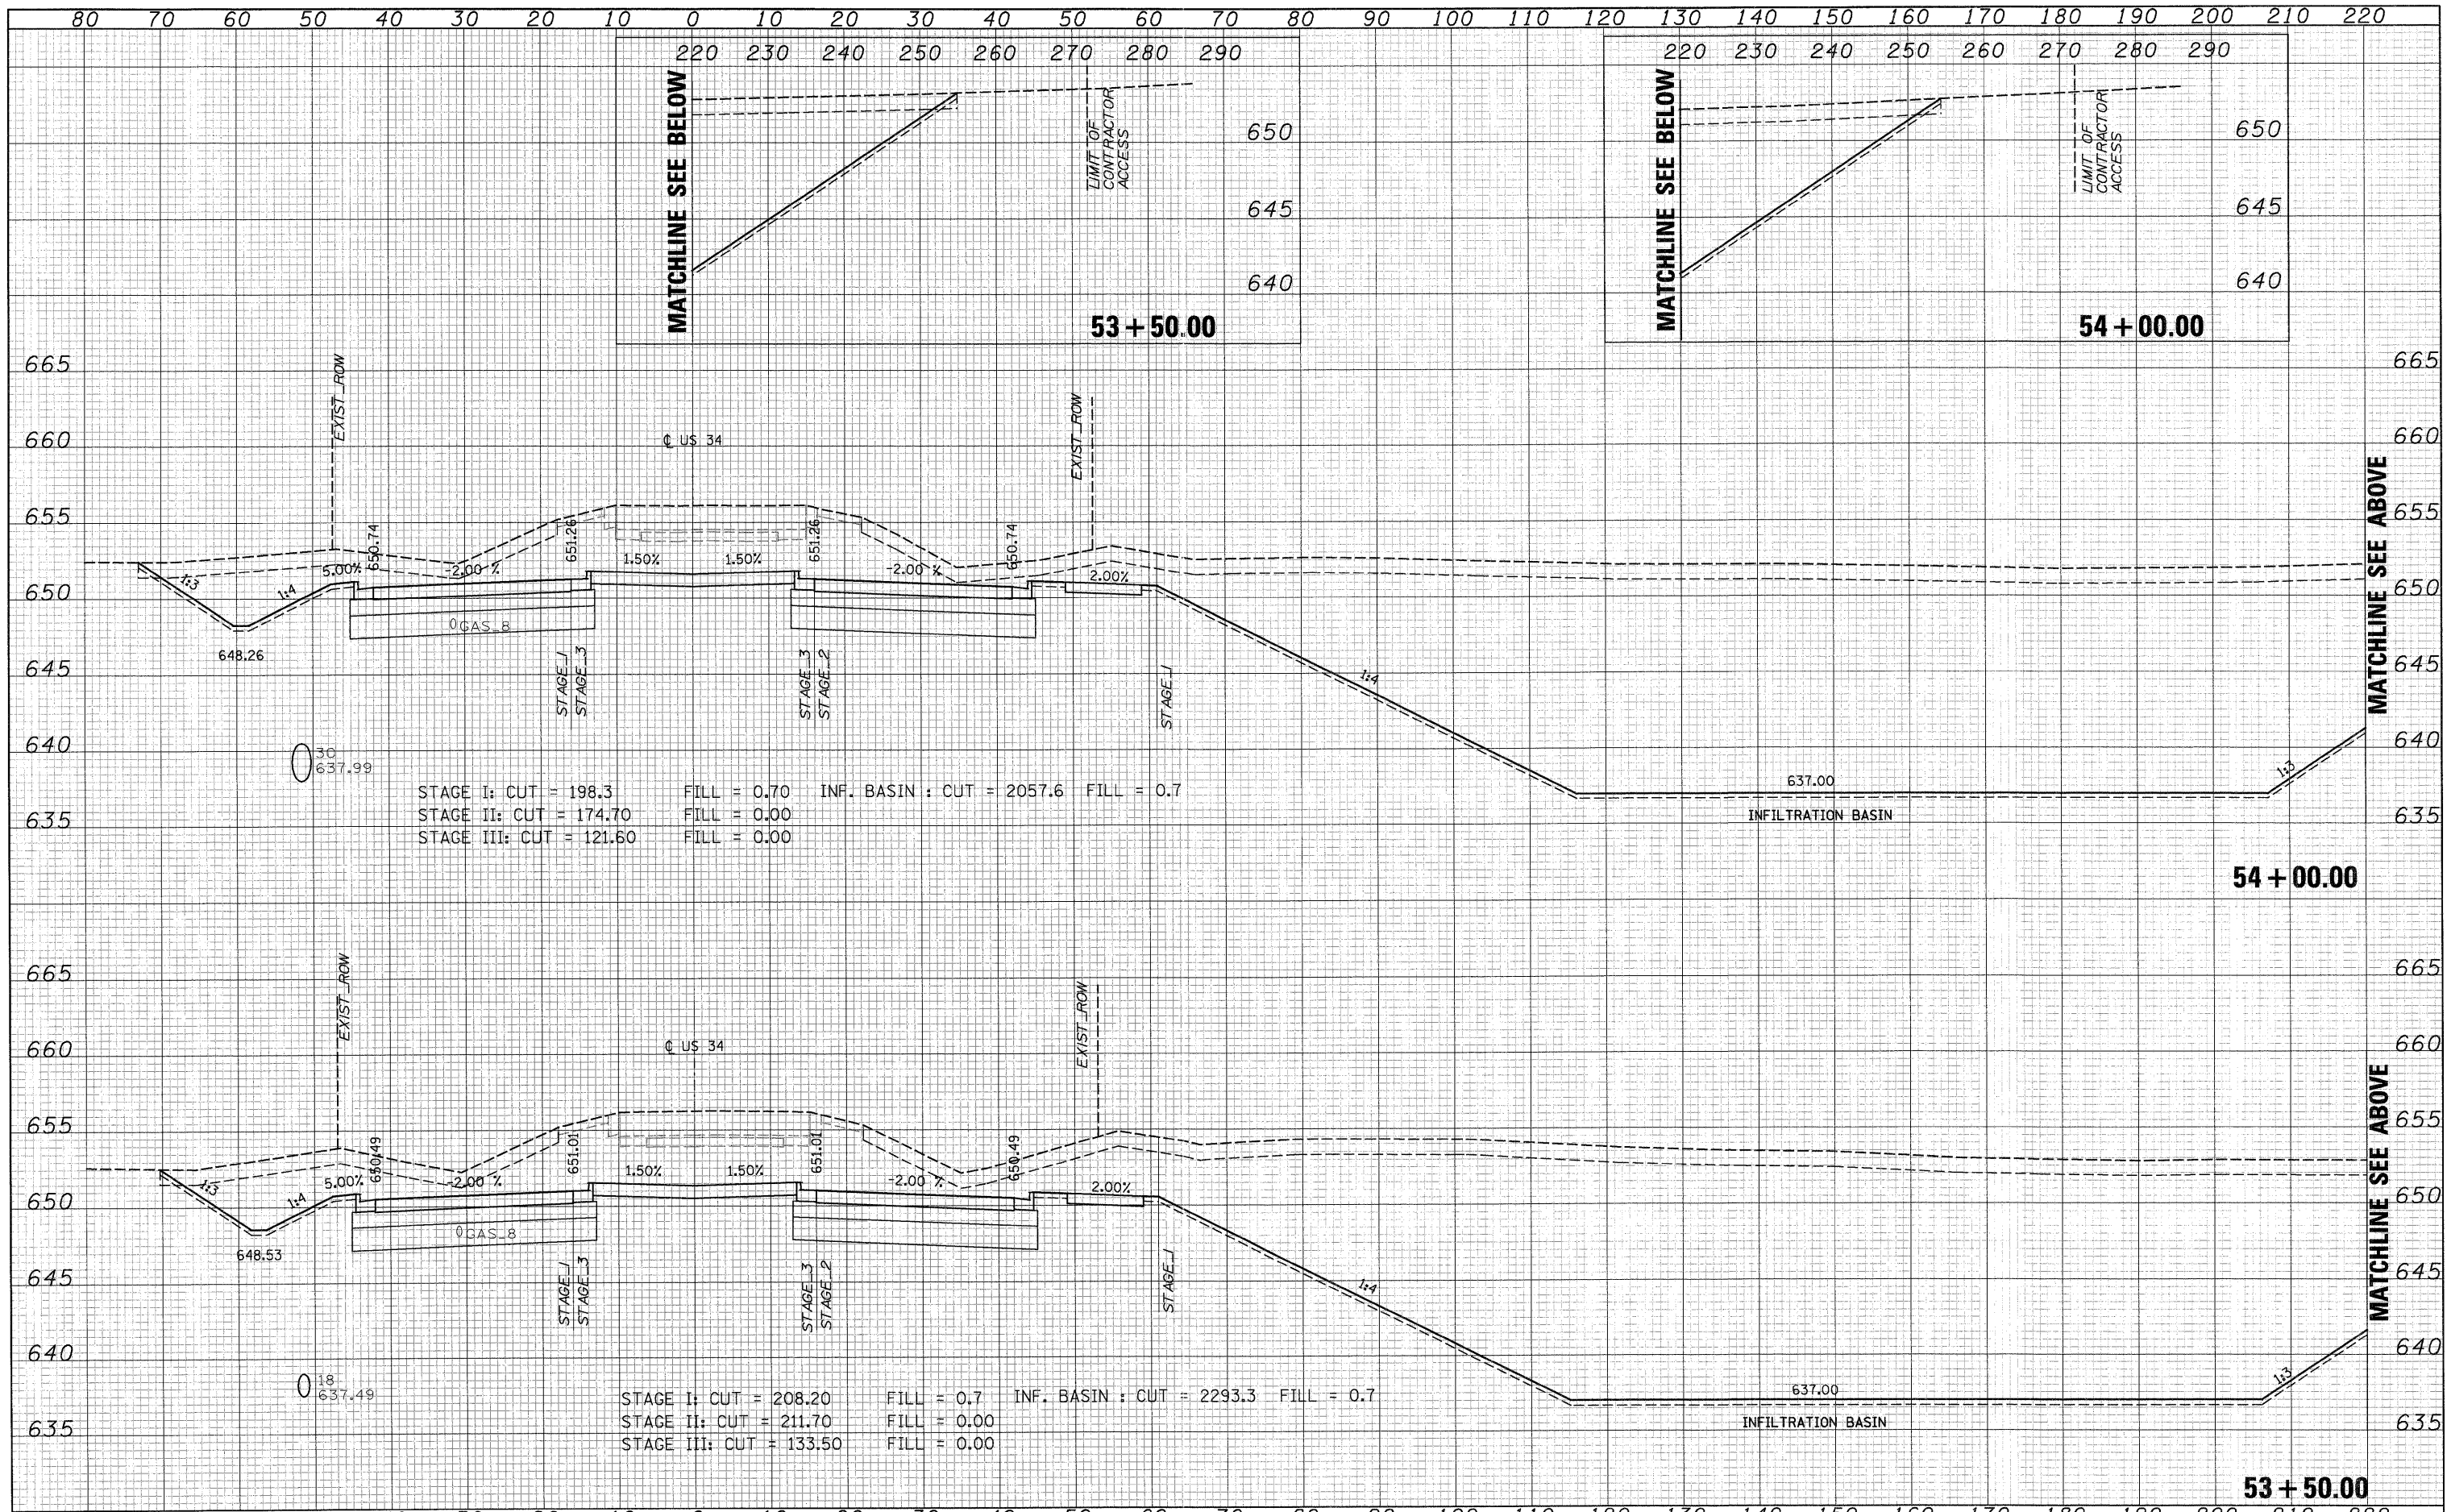

FILE NAME =	USER NAME =	DESIGNED - MMS	REVISED -	STATE OF ILLINOIS DEPARTMENT OF TRANSPORTATION		U.S. ROUTE 34 CROSS SECTIONS			F.A.P. RTE.	SECTION	COUNTY	TOTAL SHEETS	SHEET NO.
T:\16829-FrancePkwy-Ph2\Civ11\Plans\Ahta\036695-US34xosheet-FINAL-plotting.dgn	US34xosheet-FINAL-plotting.dgn	DRAWN - MMS	REVISED -			591	13R-2;14R-1&BR-1(1);15R-1	KENDALL	429	390			
PLOT SCALE =	CHECKED - KJB	DATE 08-18-2011	REVISED -	SCALE:		SHEET NO. 86 OF 47 SHEETS	STA. 53+50.00 TO STA. 54+00.00	CONTRACT NO. 66985		ILLINOIS FED. AID PROJECT			