


FINAL SURVEY	BY	DATE
PLOTTED		
NOTE BOOK		
AREAS CHECKED		
NO.		

ORIGINAL SURVEY	BY	DATE
PLOTTED		
NOTE BOOK		
AREAS CHECKED		
NO.		

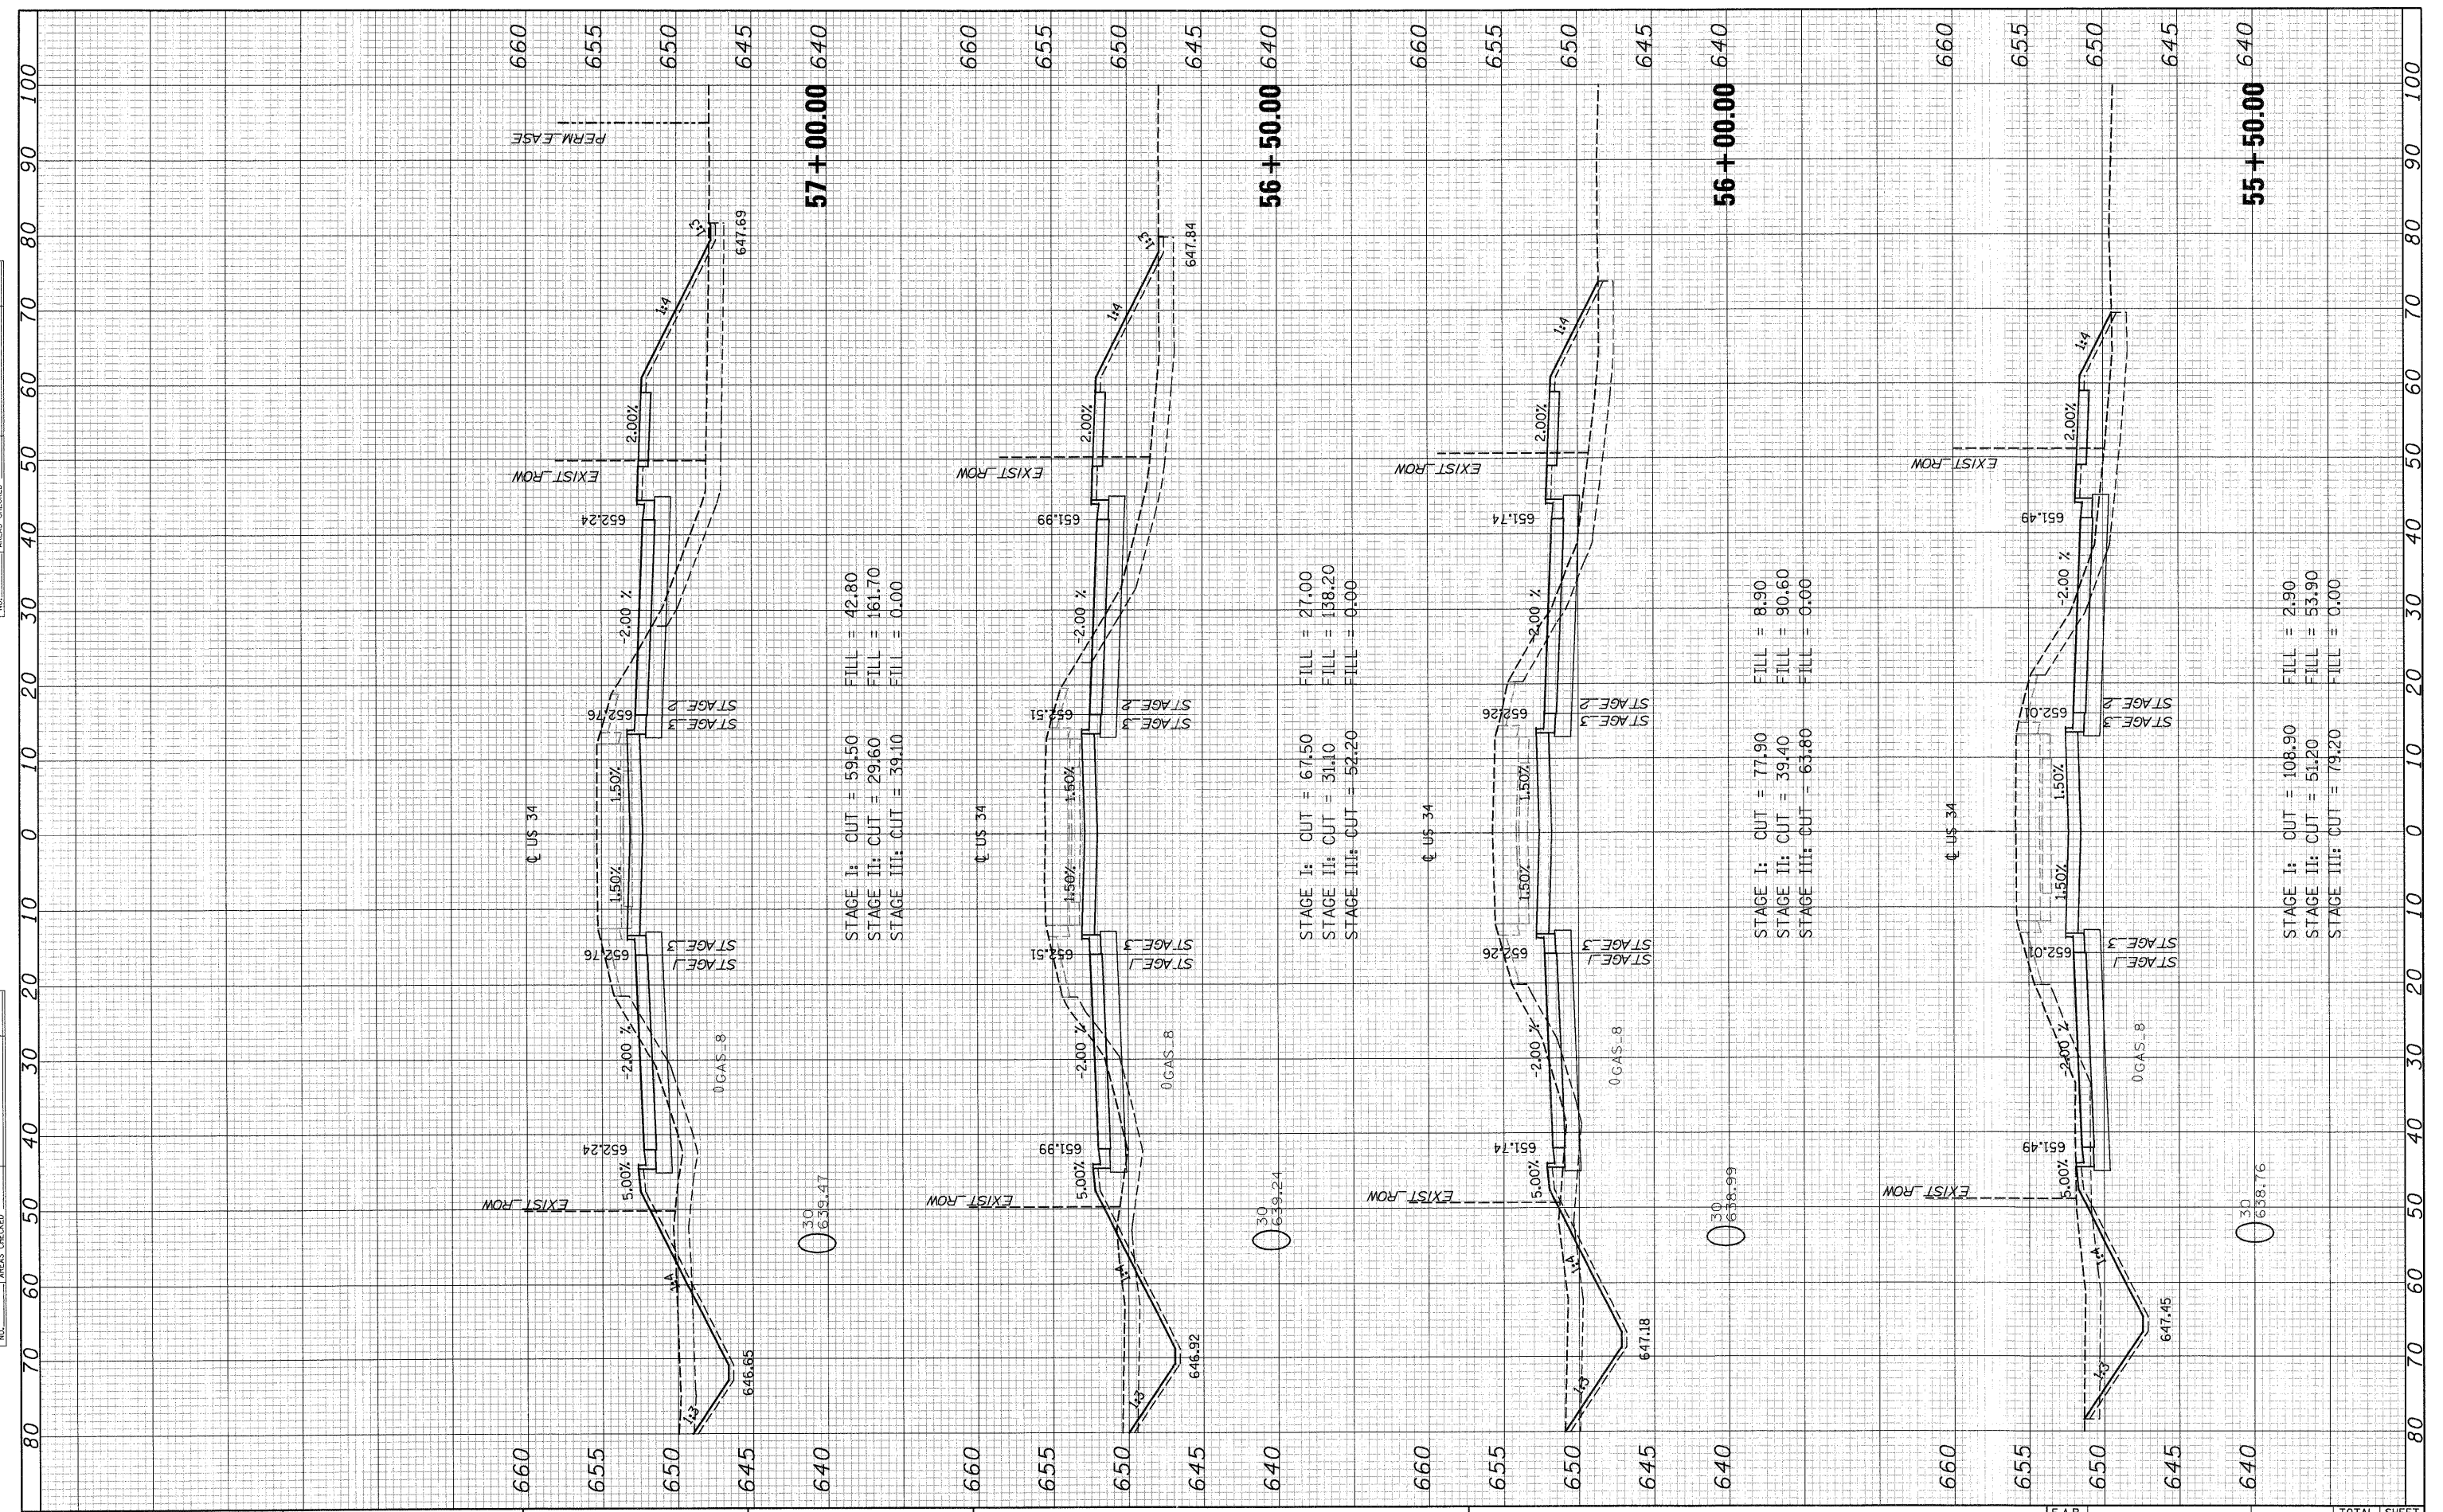

STAGE I: CUT = 59.50 FILL = 42.80
 STAGE II: CUT = 29.60 FILL = 161.70
 STAGE III: CUT = 39.10 FILL = 0.00

STAGE I: CUT = 67.50 FILL = 27.00
 STAGE II: CUT = 31.10 FILL = 138.20
 STAGE III: CUT = 52.20 FILL = 0.00

STAGE I: CUT = 77.90 FILL = 8.90
 STAGE II: CUT = 39.40 FILL = 90.60
 STAGE III: CUT = 63.80 FILL = 0.00

STAGE I: CUT = 108.90 FILL = 2.90
 STAGE II: CUT = 51.20 FILL = 53.90
 STAGE III: CUT = 79.20 FILL = 0.00

FILE NAME = T:\16829-PrariePkwy-Ph2\Civ1\Plans\Xshs\036695-US34xsheet-FINAL-plotting.dgn

USER NAME =
 DESIGNED - MMS
 DRAWN - MMS
 CHECKED - KJB
 DATE - 08-18-2011

REVISED -
 REVISED -
 REVISED -
 REVISED -

**STATE OF ILLINOIS
 DEPARTMENT OF TRANSPORTATION**

US ROUTE 34 CROSS SECTIONS

SCALE: SHEET NO. 49 OF 86 SHEETS STA. 55+50.00 TO STA. 57+00.00

F.A.P. RTE.	SECTION	COUNTY	TOTAL SHEETS	SHEET NO.
591	13R-2;14R-1 & BR-1(1);15R-1	KENDALL	429	392
CONTRACT NO. 66985				
ILLINOIS FED. AID PROJECT				