


DATE	
BY	
SURVEYED	
PLOTTED	
IN DATE	
NOTE BOOK	
AREAS	
CHECKED	
NO.	

DATE	
BY	
SURVEYED	
PLOTTED	
IN DATE	
NOTE BOOK	
AREAS	
CHECKED	
NO.	

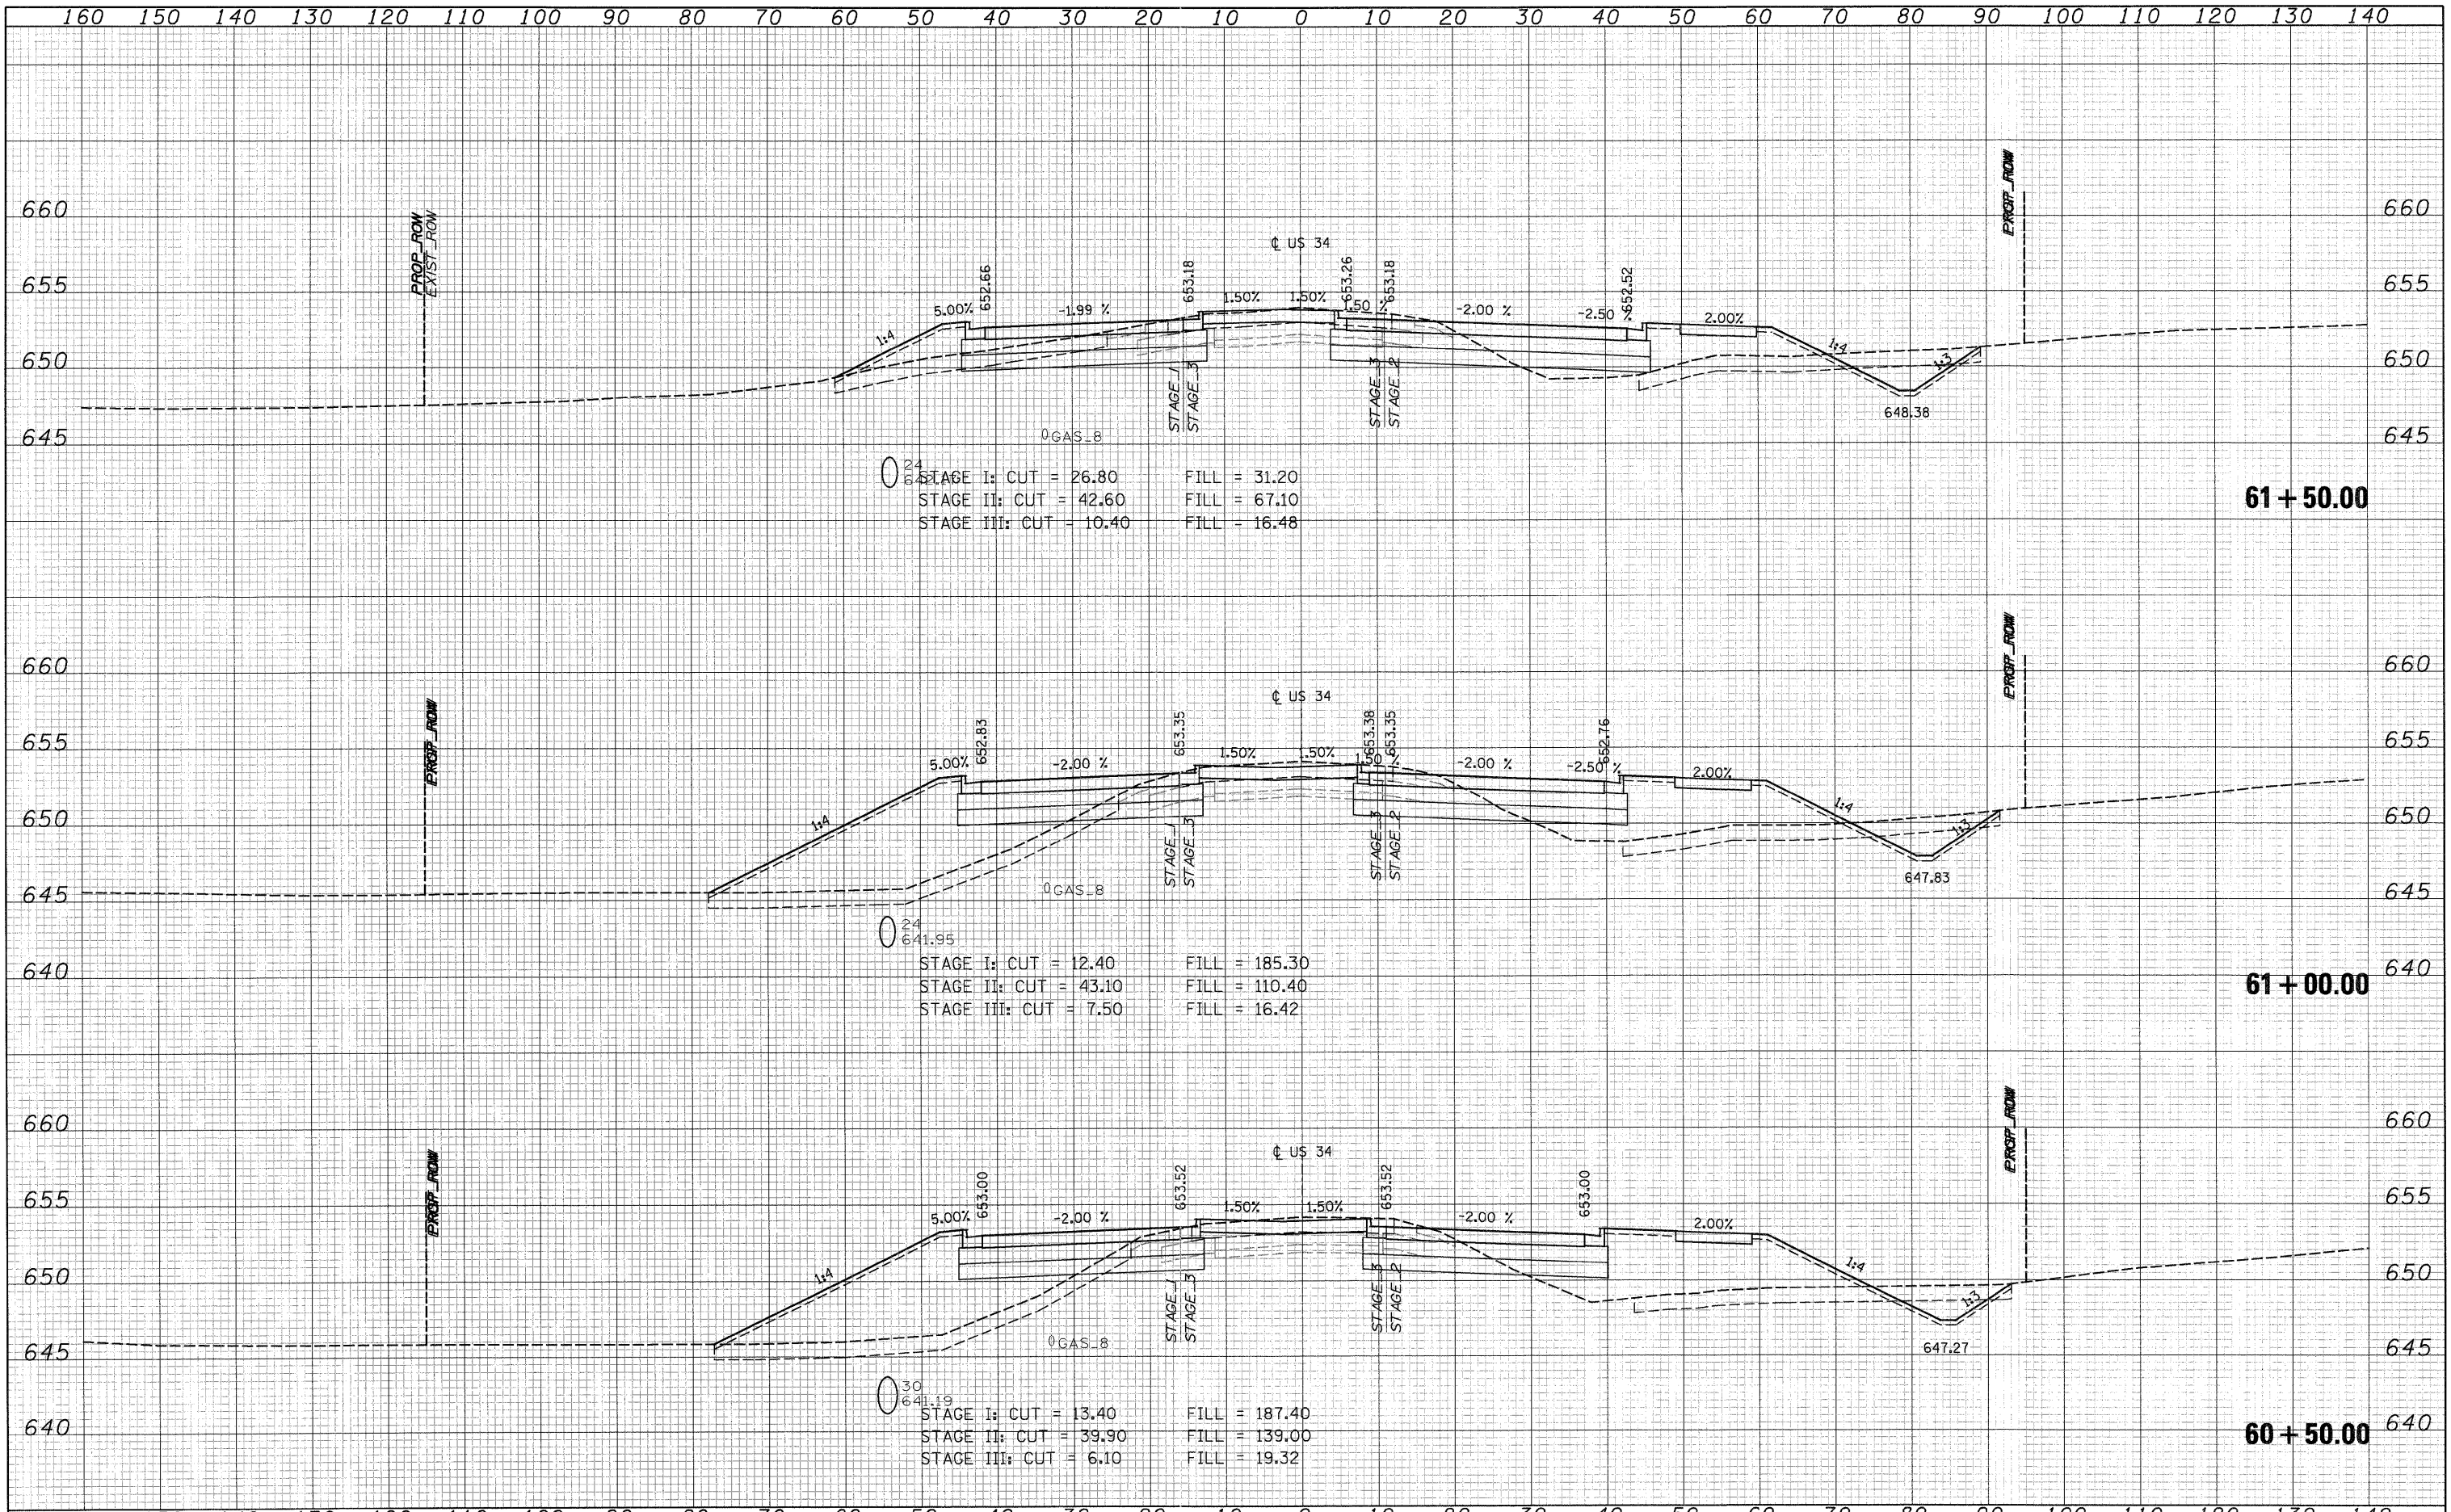

FILE NAME =	USER NAME =	DESIGNED - MMS	REVISED -	STATE OF ILLINOIS DEPARTMENT OF TRANSPORTATION				U.S. ROUTE 34 CROSS SECTIONS				F.A.P. RTE.	SECTION	COUNTY	TOTAL SHEETS	SHEET NO.
T:\16029-PrariePkwy-Ph2\Civil\Plans\Xshs\0366985-US34xsheet-FINAL-plotting.dgn		DRAWN - MMS	REVISED -					SCALE:	SHEET NO. 86 OF 52 SHEETS	STA. 60+50.00 TO STA. 61+50.00	591	13R-2;14R-1&BR-1(1);15R-1	KENDALL	429	395	
PLOT SCALE =	CHECKED - KJB	REVISED -	REVISED -					CONTRACT NO. 66985								
PLOT DATE = 19-AUG-2011 08:52	DATE 08-18-2011	REVISED -	REVISED -					ILLINOIS FED. AID PROJECT								