


FINAL SURVEY PLOTTED DATE NO. SURVEYED PLOTTED DATE NO. NOTE BOOK AREAS CHECKED

ORIGINAL SURVEY PLOTTED DATE NO. SURVEYED PLOTTED DATE NO. NOTE BOOK AREAS CHECKED

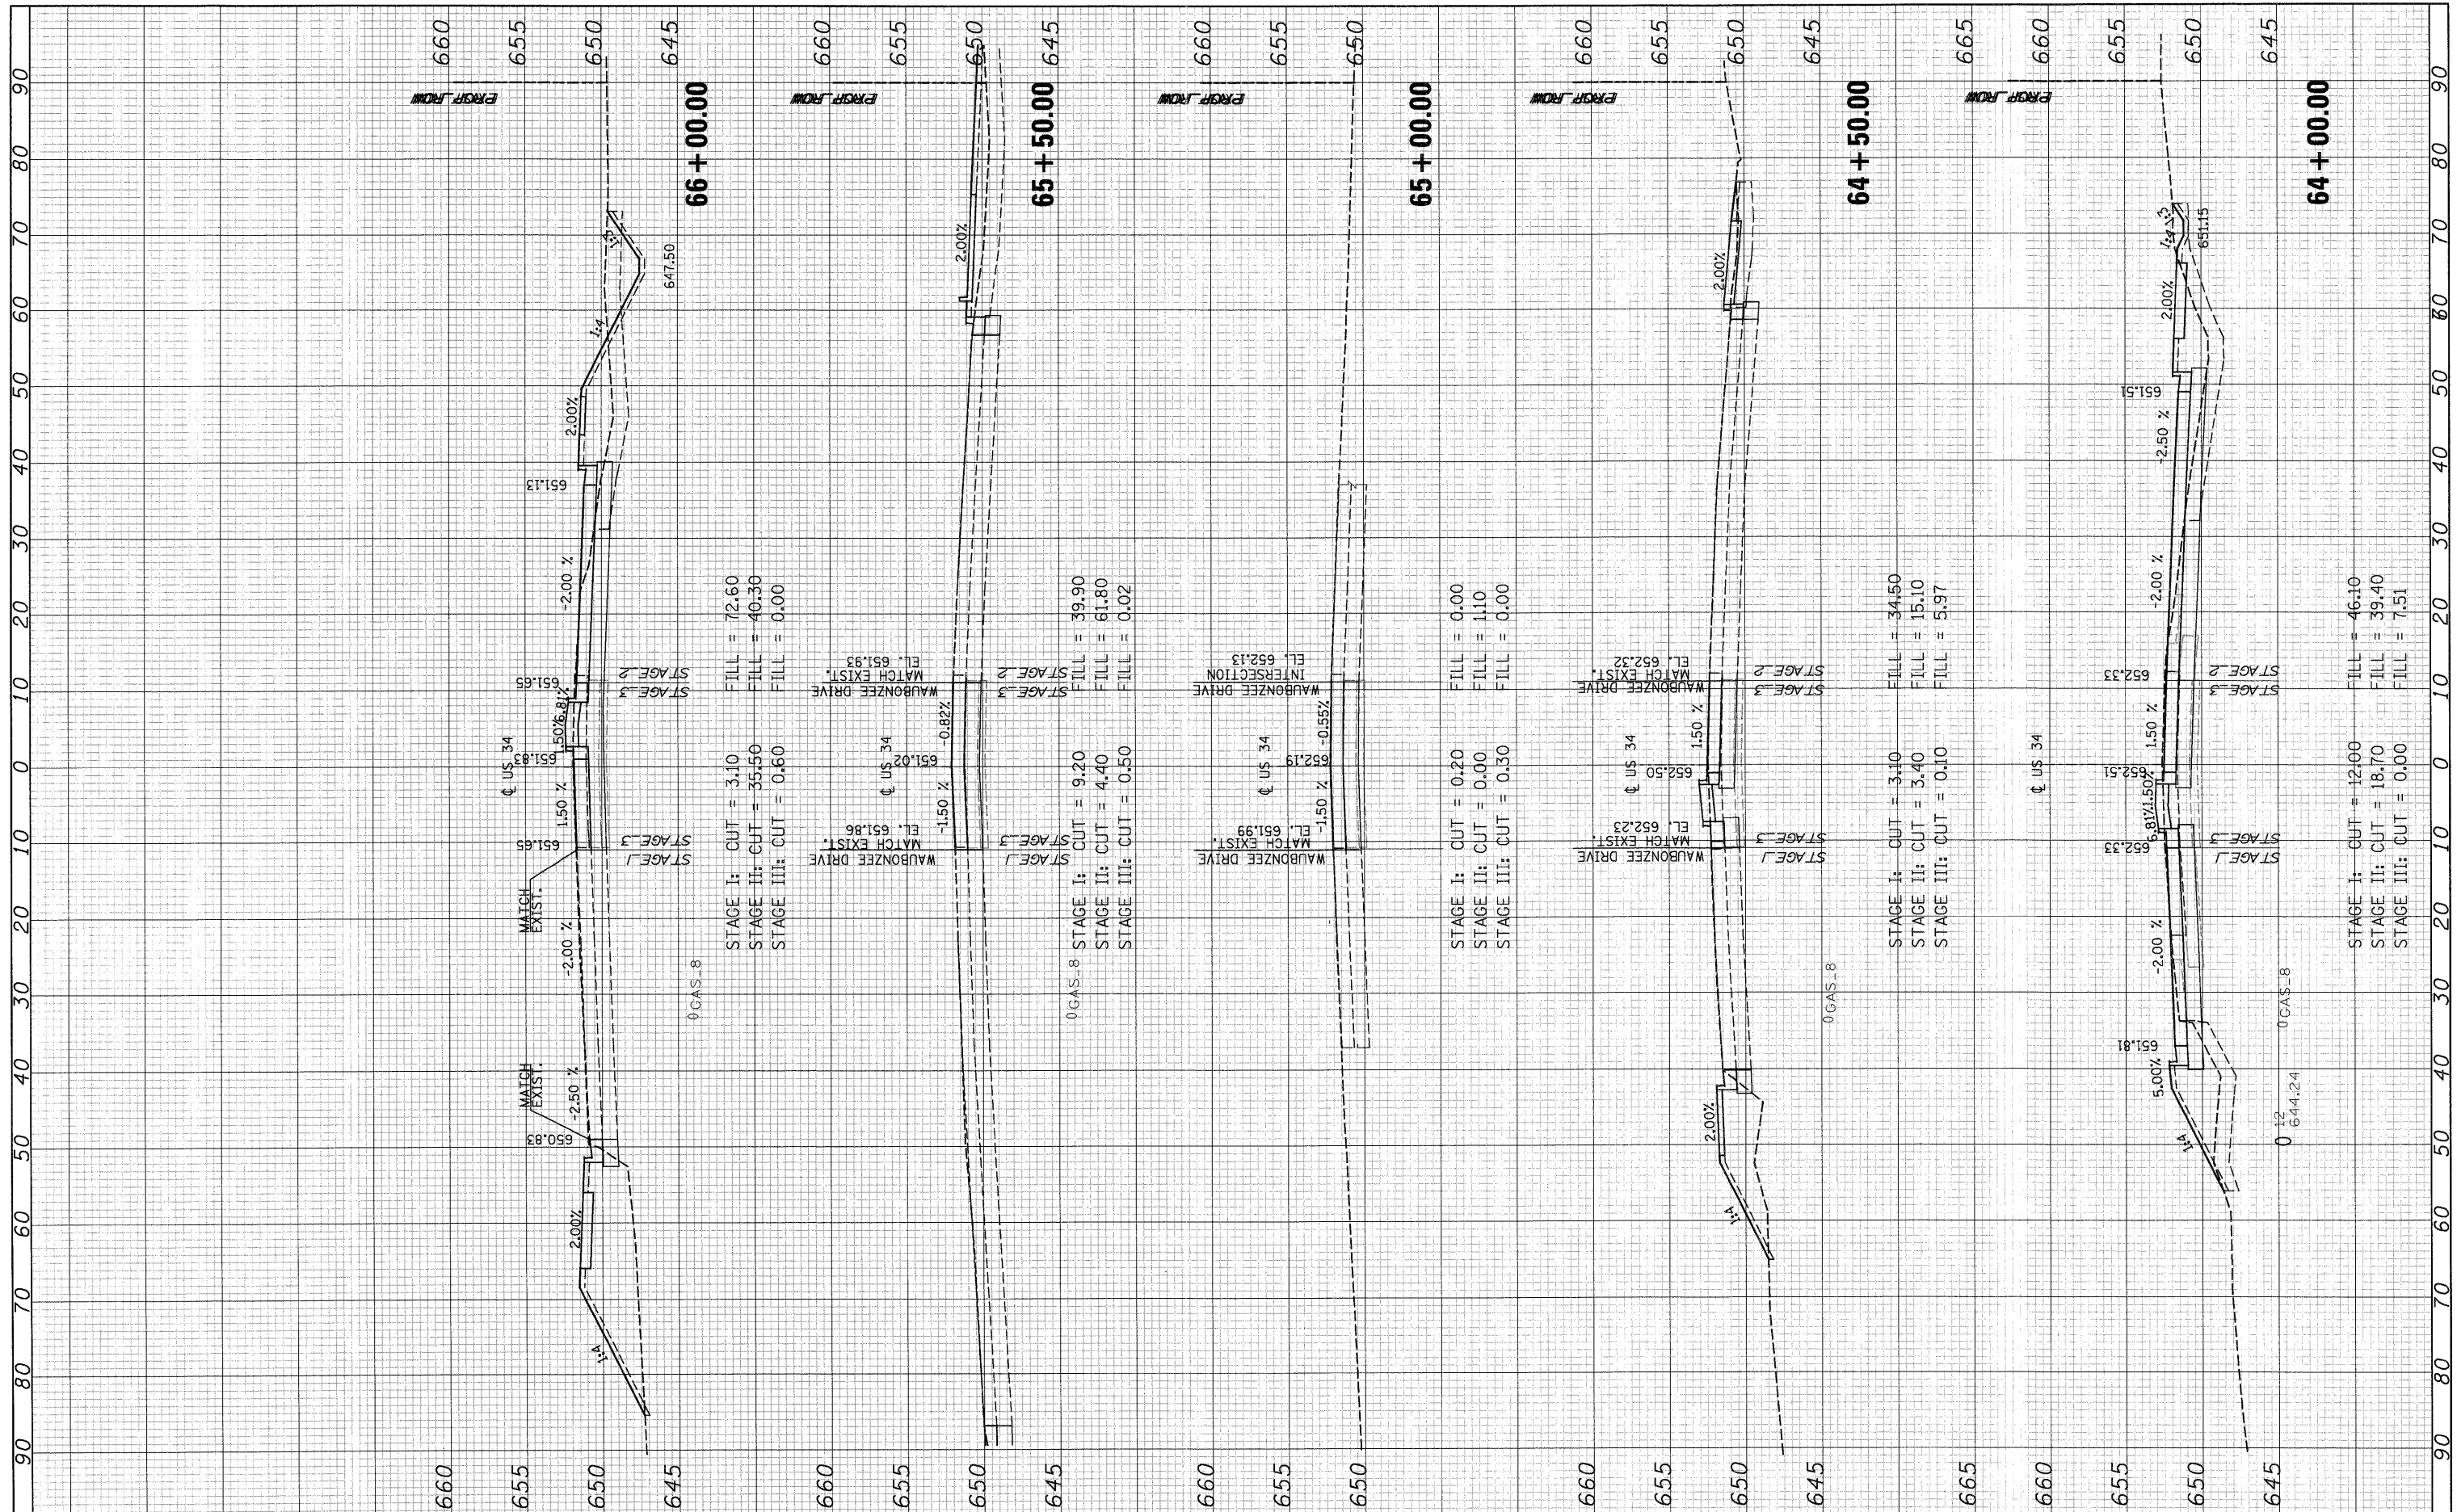

FILE NAME = T:\16829-Pr...Pky-Ph2\Civ1\Plane\Xshs\D36695-US34xasheet-FINAL-plotting.dgn

USER NAME = MMS
 DESIGNED - MMS
 DRAWN - MMS
 CHECKED - KJB
 PLOT DATE = 19-AUG-2011 08:52

REVISIONS
 REVISIONS
 REVISIONS
 REVISIONS

STATE OF ILLINOIS
 DEPARTMENT OF TRANSPORTATION

US ROUTE 34 CROSS SECTIONS
 SCALE: SHEET NO. 54 OF 86 SHEETS STA. 64+00.00 TO STA. 66+00.00

F.A.P. RTE.	SECTION	COUNTY	TOTAL SHEETS	SHEET NO.
591	13R-2;14R-1 & BR-1(1);15R-1	KENDALL	429	397
CONTRACT NO. 66985				
ILLINOIS FED. AID PROJECT				