


NO.	AREAS CHECKED
NO.	TEMPLATE
NO.	PLOTTED
NO.	SURVEYED
NO.	FINAL SURVEY

BY	DATE
BY	DATE
BY	DATE
BY	DATE
BY	DATE

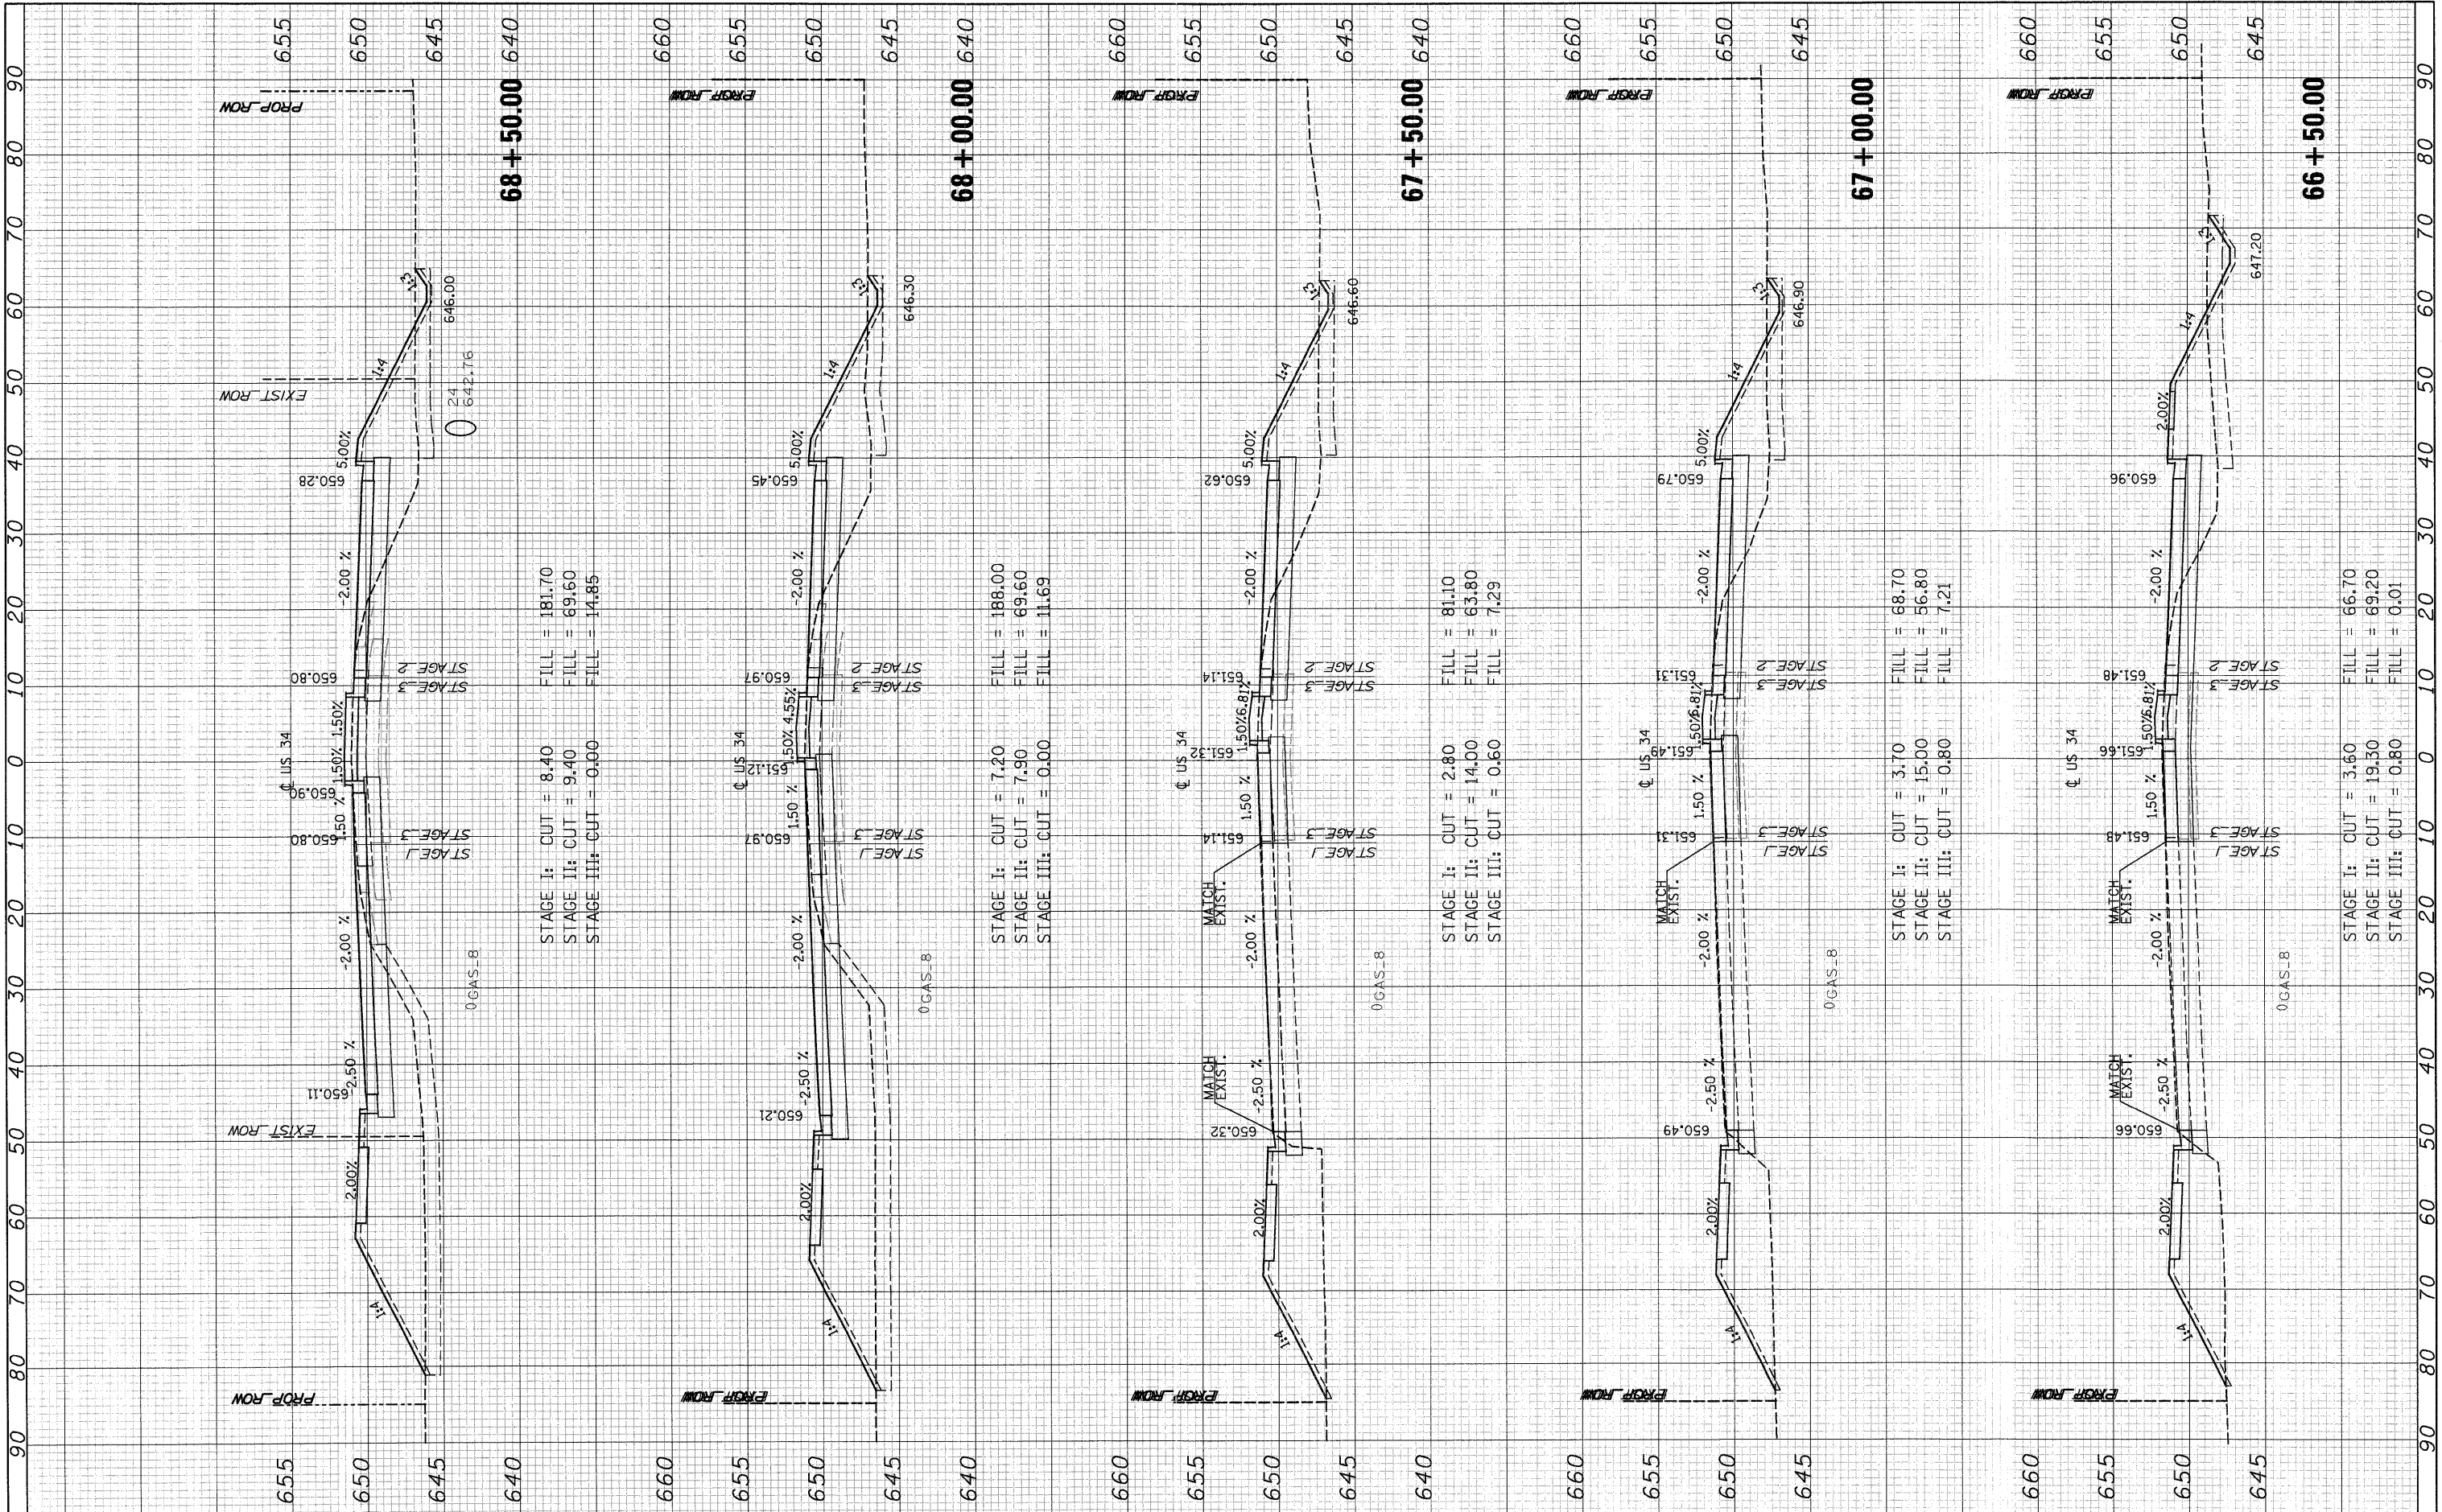

FILE NAME = T:\16829-Pr...aPkwy-Ph2\Civil\Plans\Xshfts\0366985-US34\sheet-FINAL-plotting.dgn

USER NAME = MMS  
 DESIGNED - MMS  
 DRAWN - MMS  
 CHECKED - KJB  
 DATE - 08-18-2011

REVISIONS:  
 REVISED -  
 REVISED -  
 REVISED -  
 REVISED -

**STATE OF ILLINOIS  
 DEPARTMENT OF TRANSPORTATION**

**US ROUTE 34 CROSS SECTIONS**

SCALE: SHEET NO. 55 OF 86 SHEETS STA. 66+50.00 TO STA. 68+50.00

F.A.P. RTE.	SECTION	COUNTY	TOTAL SHEETS	SHEET NO.
591	13R-2;14R-1 & BR-1(1);15R-1	KENDALL	429	398
CONTRACT NO. 66985				
ILLINOIS FED. AID PROJECT				