


FINAL SURVEY	BY	DATE
PLOTTED		
NOTE BOOK		
AREAS		
CHECKED		
NO.		

ORIGINAL SURVEY	BY	DATE
PLOTTED		
NOTE BOOK		
AREAS		
CHECKED		
NO.		

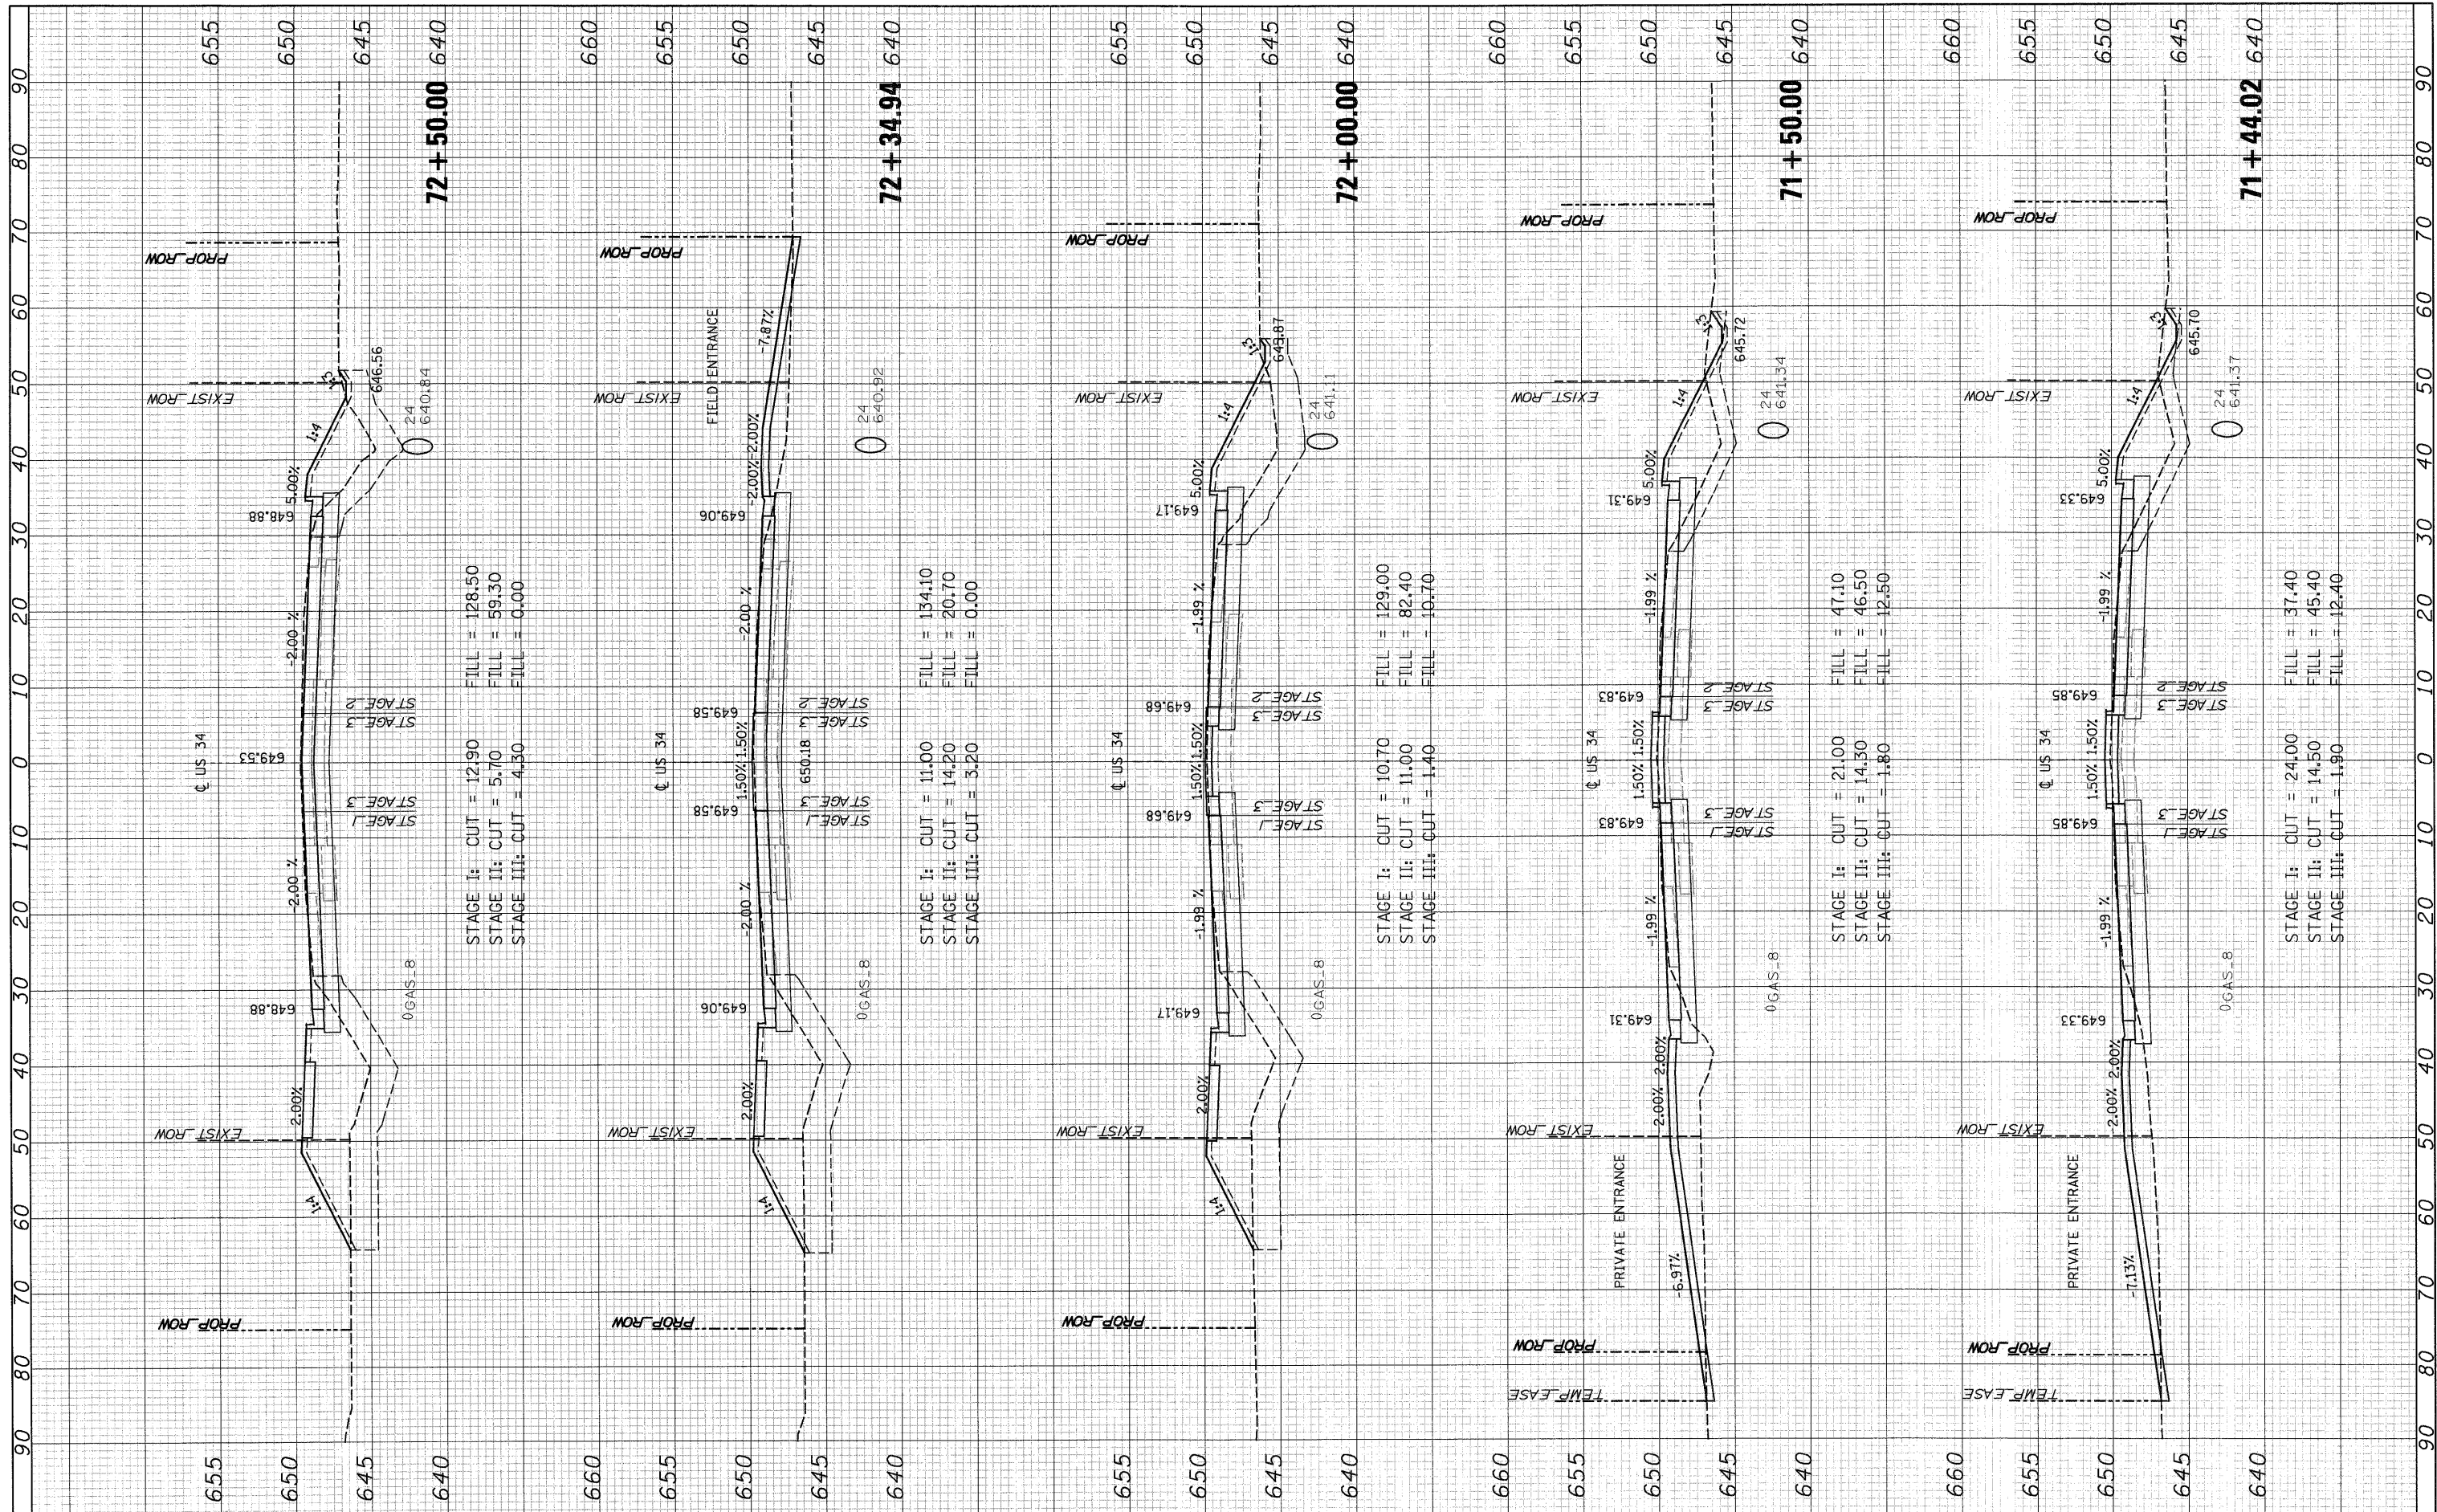

STAGE I: CUT = 12.90 FILL = 128.50  
 STAGE II: CUT = 5.70 FILL = 59.30  
 STAGE III: CUT = 4.30 FILL = 0.00

STAGE I: CUT = 11.00 FILL = 134.10  
 STAGE II: CUT = 14.20 FILL = 20.70  
 STAGE III: CUT = 3.20 FILL = 0.00

STAGE I: CUT = 10.70 FILL = 129.00  
 STAGE II: CUT = 11.00 FILL = 82.40  
 STAGE III: CUT = 1.40 FILL = 10.70

STAGE I: CUT = 21.00 FILL = 47.10  
 STAGE II: CUT = 14.30 FILL = 46.50  
 STAGE III: CUT = 1.80 FILL = 12.50

STAGE I: CUT = 24.00 FILL = 37.40  
 STAGE II: CUT = 14.50 FILL = 45.40  
 STAGE III: CUT = 1.90 FILL = 12.40

FILE NAME = T:\16829-PrariePkwy-Ph2\Civil\Plans\shhs\D366\85-US34\sheet-FINAL-plotting.dgn

USER NAME = US34\sheet-FINAL-plotting.dgn  
 PLOT SCALE =  
 PLOT DATE = 19-AUG-2011 08:52

DESIGNED - MMS  
 DRAWN - MMS  
 CHECKED - KJB  
 DATE - 08-18-2011

REVISED -  
 REVISED -  
 REVISED -  
 REVISED -

STATE OF ILLINOIS  
 DEPARTMENT OF TRANSPORTATION

US ROUTE 34 CROSS SECTIONS

SCALE: SHEET NO. 57 OF 86 SHEETS STA. 71+44.02 TO STA. 72+50.00

F.A.P. RTE.	SECTION	COUNTY	TOTAL SHEETS	SHEET NO.
591	13R-2;14R-1 & BR-1(1);15R-1	KENDALL	429	400
CONTRACT NO. 66985				
ILLINOIS FED. AID PROJECT				