


FINAL SURVEY	BY	DATE
PLOTTED		
NOTE BOOK		
AREAS CHECKED		
NO.		

ORIGINAL SURVEY	BY	DATE
PLOTTED		
NOTE BOOK		
AREAS CHECKED		
NO.		

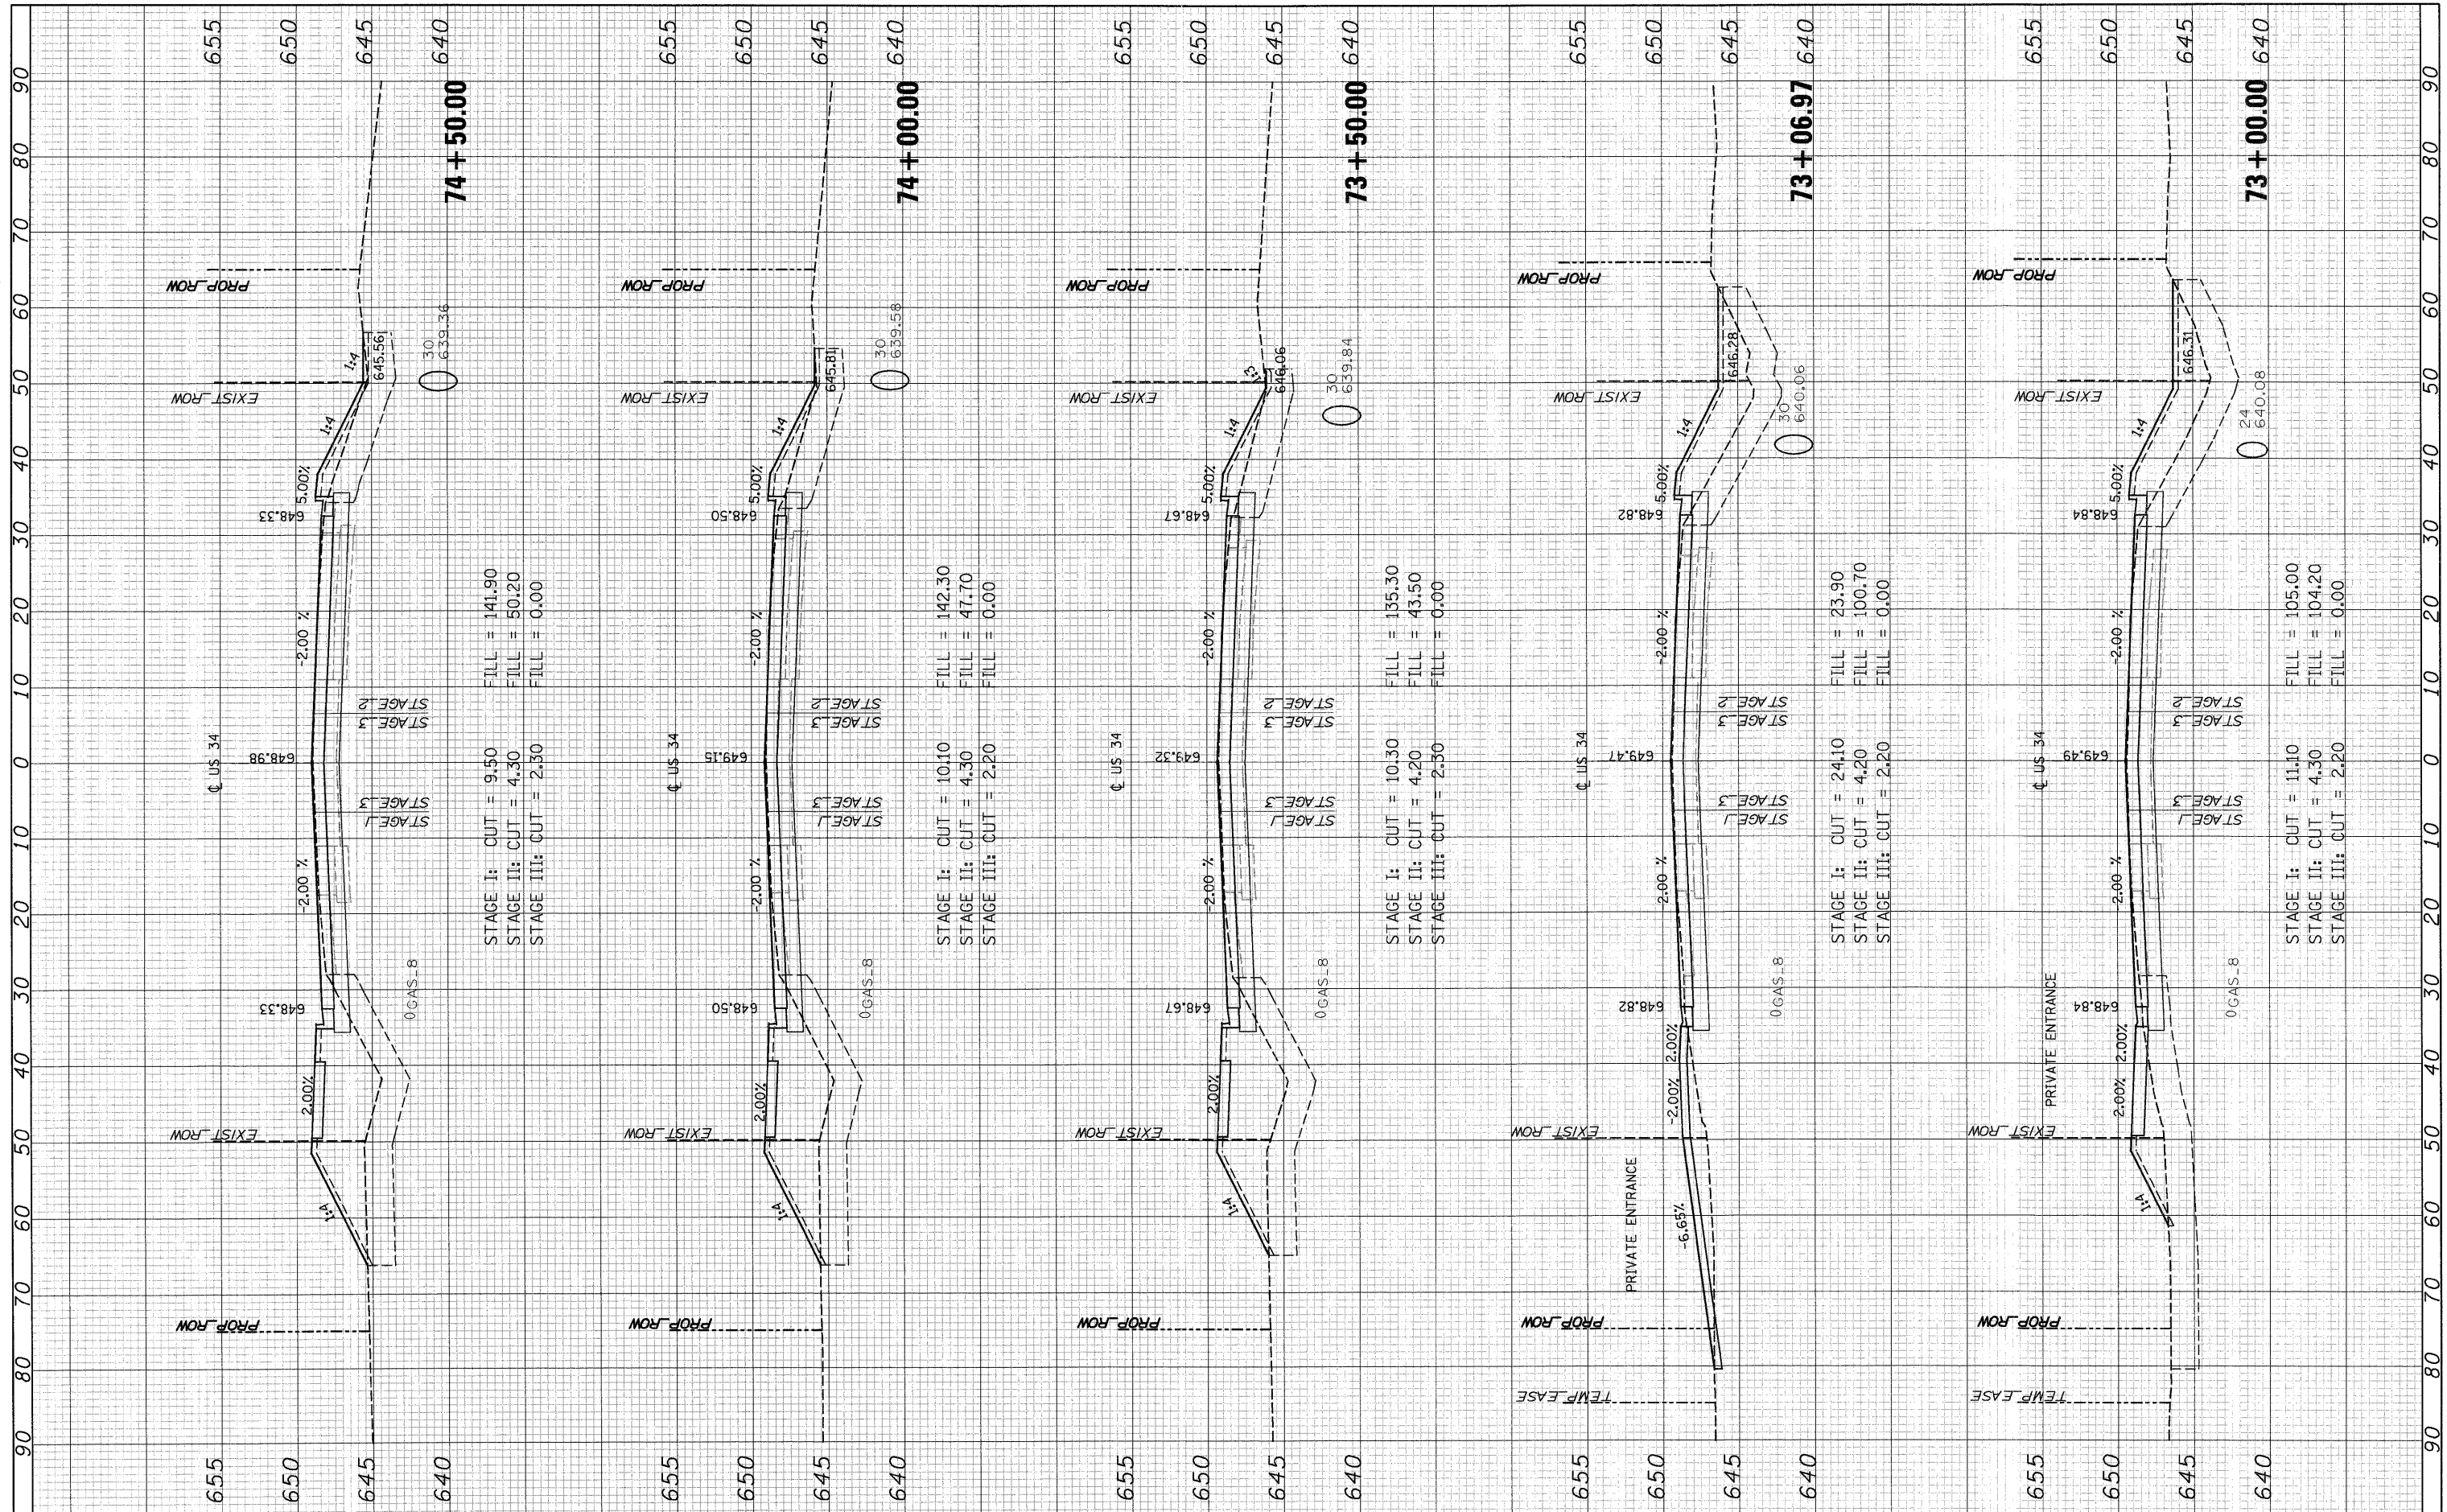

STAGE I: CUT = 9.50
 STAGE II: CUT = 4.30
 STAGE III: CUT = 2.30
 FILL = 141.90
 FILL = 50.20
 FILL = 0.00

STAGE I: CUT = 10.10
 STAGE II: CUT = 4.30
 STAGE III: CUT = 2.20
 FILL = 142.30
 FILL = 47.70
 FILL = 0.00

STAGE I: CUT = 10.30
 STAGE II: CUT = 4.20
 STAGE III: CUT = 2.30
 FILL = 135.30
 FILL = 43.50
 FILL = 0.00

STAGE I: CUT = 24.10
 STAGE II: CUT = 4.20
 STAGE III: CUT = 2.20
 FILL = 23.90
 FILL = 100.70
 FILL = 0.00

STAGE I: CUT = 11.10
 STAGE II: CUT = 4.30
 STAGE III: CUT = 2.20
 FILL = 105.00
 FILL = 104.20
 FILL = 0.00

FILE NAME =	USER NAME =
T:\16829-PrariePkwy-Ph2\Civil\Plans\Xshs\0366\95-US34\sheet-FINAL-plotting.dgn	
PLOT SCALE =	DESIGNED - MMS
PLOT DATE = 19-AUG-2011 08:52	DRAWN - MMS
	CHECKED - KJB
	DATE - 08-18-2011

REVISD -	REVISD -
REVISD -	REVISD -
REVISD -	REVISD -
REVISD -	REVISD -

**STATE OF ILLINOIS
 DEPARTMENT OF TRANSPORTATION**

US ROUTE 34 CROSS SECTIONS			
SCALE:	SHEET NO. 58 OF 86 SHEETS	STA. 73+00.00	TO STA. 74+50.00

F.A.P. RTE.	SECTION	COUNTY	TOTAL SHEETS	SHEET NO.
591	13R-2;14R-1 & BR-1(1);15R-1	KENDALL	429	401
			CONTRACT NO.	66985
ILLINOIS FED. AID PROJECT				