


FINAL SURVEY PLOTTED DATE AREAS CHECKED  
 SURVEYED PLOTTED DATE AREAS CHECKED  
 NOTE BOOK NO.

ORIGINAL SURVEY PLOTTED DATE AREAS CHECKED  
 SURVEYED PLOTTED DATE AREAS CHECKED  
 NOTE BOOK NO.

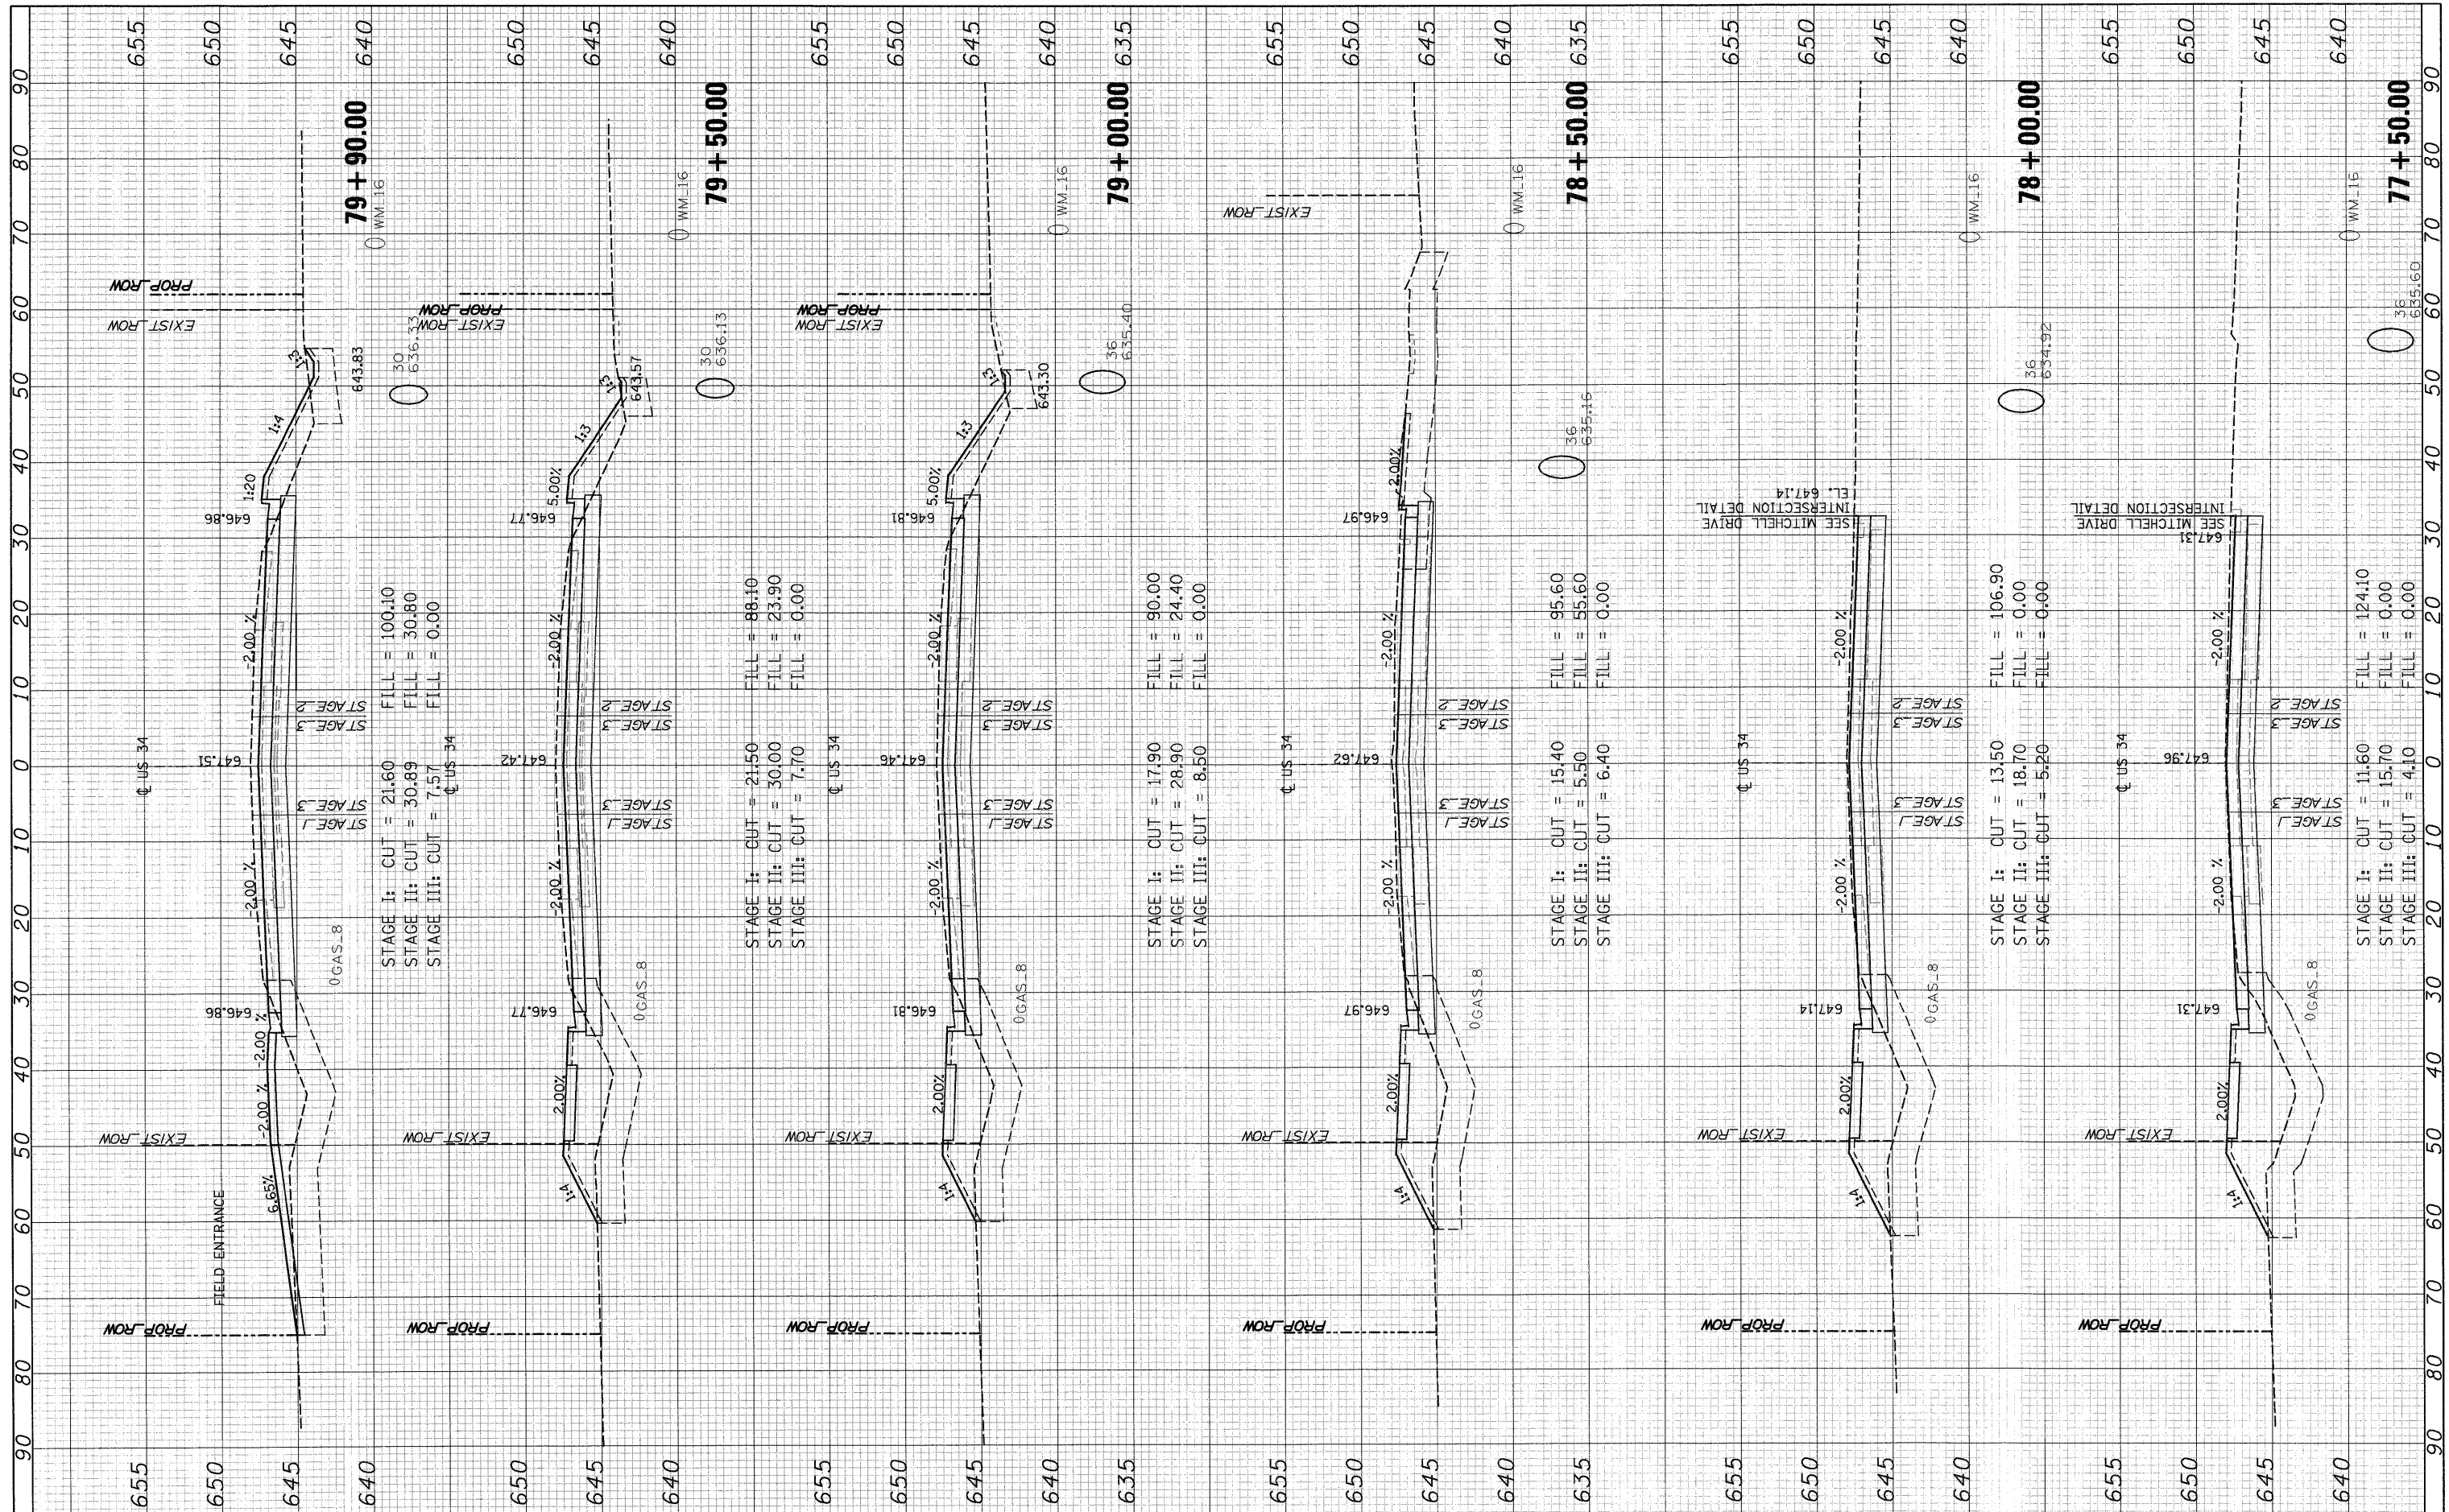

FILE NAME = T:\16829-PrariePkwy-Ph2\Civil\Plans\Xshs\036685-US34xsheet-FINAL-plotting.dgn  
 USER NAME =  
 DESIGNED - MMS  
 DRAWN - MMS  
 PLOT SCALE =  
 PLOT DATE = 19-AUG-2011 08:53  
 REVISIONS:  
 REVISIONS:  
 REVISIONS:  
 REVISIONS:

**STATE OF ILLINOIS  
 DEPARTMENT OF TRANSPORTATION**

**US ROUTE 34 CROSS SECTIONS**  
 SCALE: SHEET NO. 60 OF 86 SHEETS STA. 77+50.00 TO STA. 79+50.00

F.A.P. RTE.	SECTION	COUNTY	TOTAL SHEETS	SHEET NO.
591	13R-2;14R-1 & BR-1(1);15R-1	KENDALL	429	403
CONTRACT NO. 66985				
ILLINOIS FED. AID PROJECT				