


FINAL SURVEY PLOTTED DATE BY NO. SURVEYED PLOTTED DATE BY NO. NOTE BOOK NO. DATE BY NO. AREAS CHECKED AREAS CHECKED

ORIGINAL SURVEY PLOTTED DATE BY NO. SURVEYED PLOTTED DATE BY NO. NOTE BOOK NO. DATE BY NO. AREAS CHECKED AREAS CHECKED

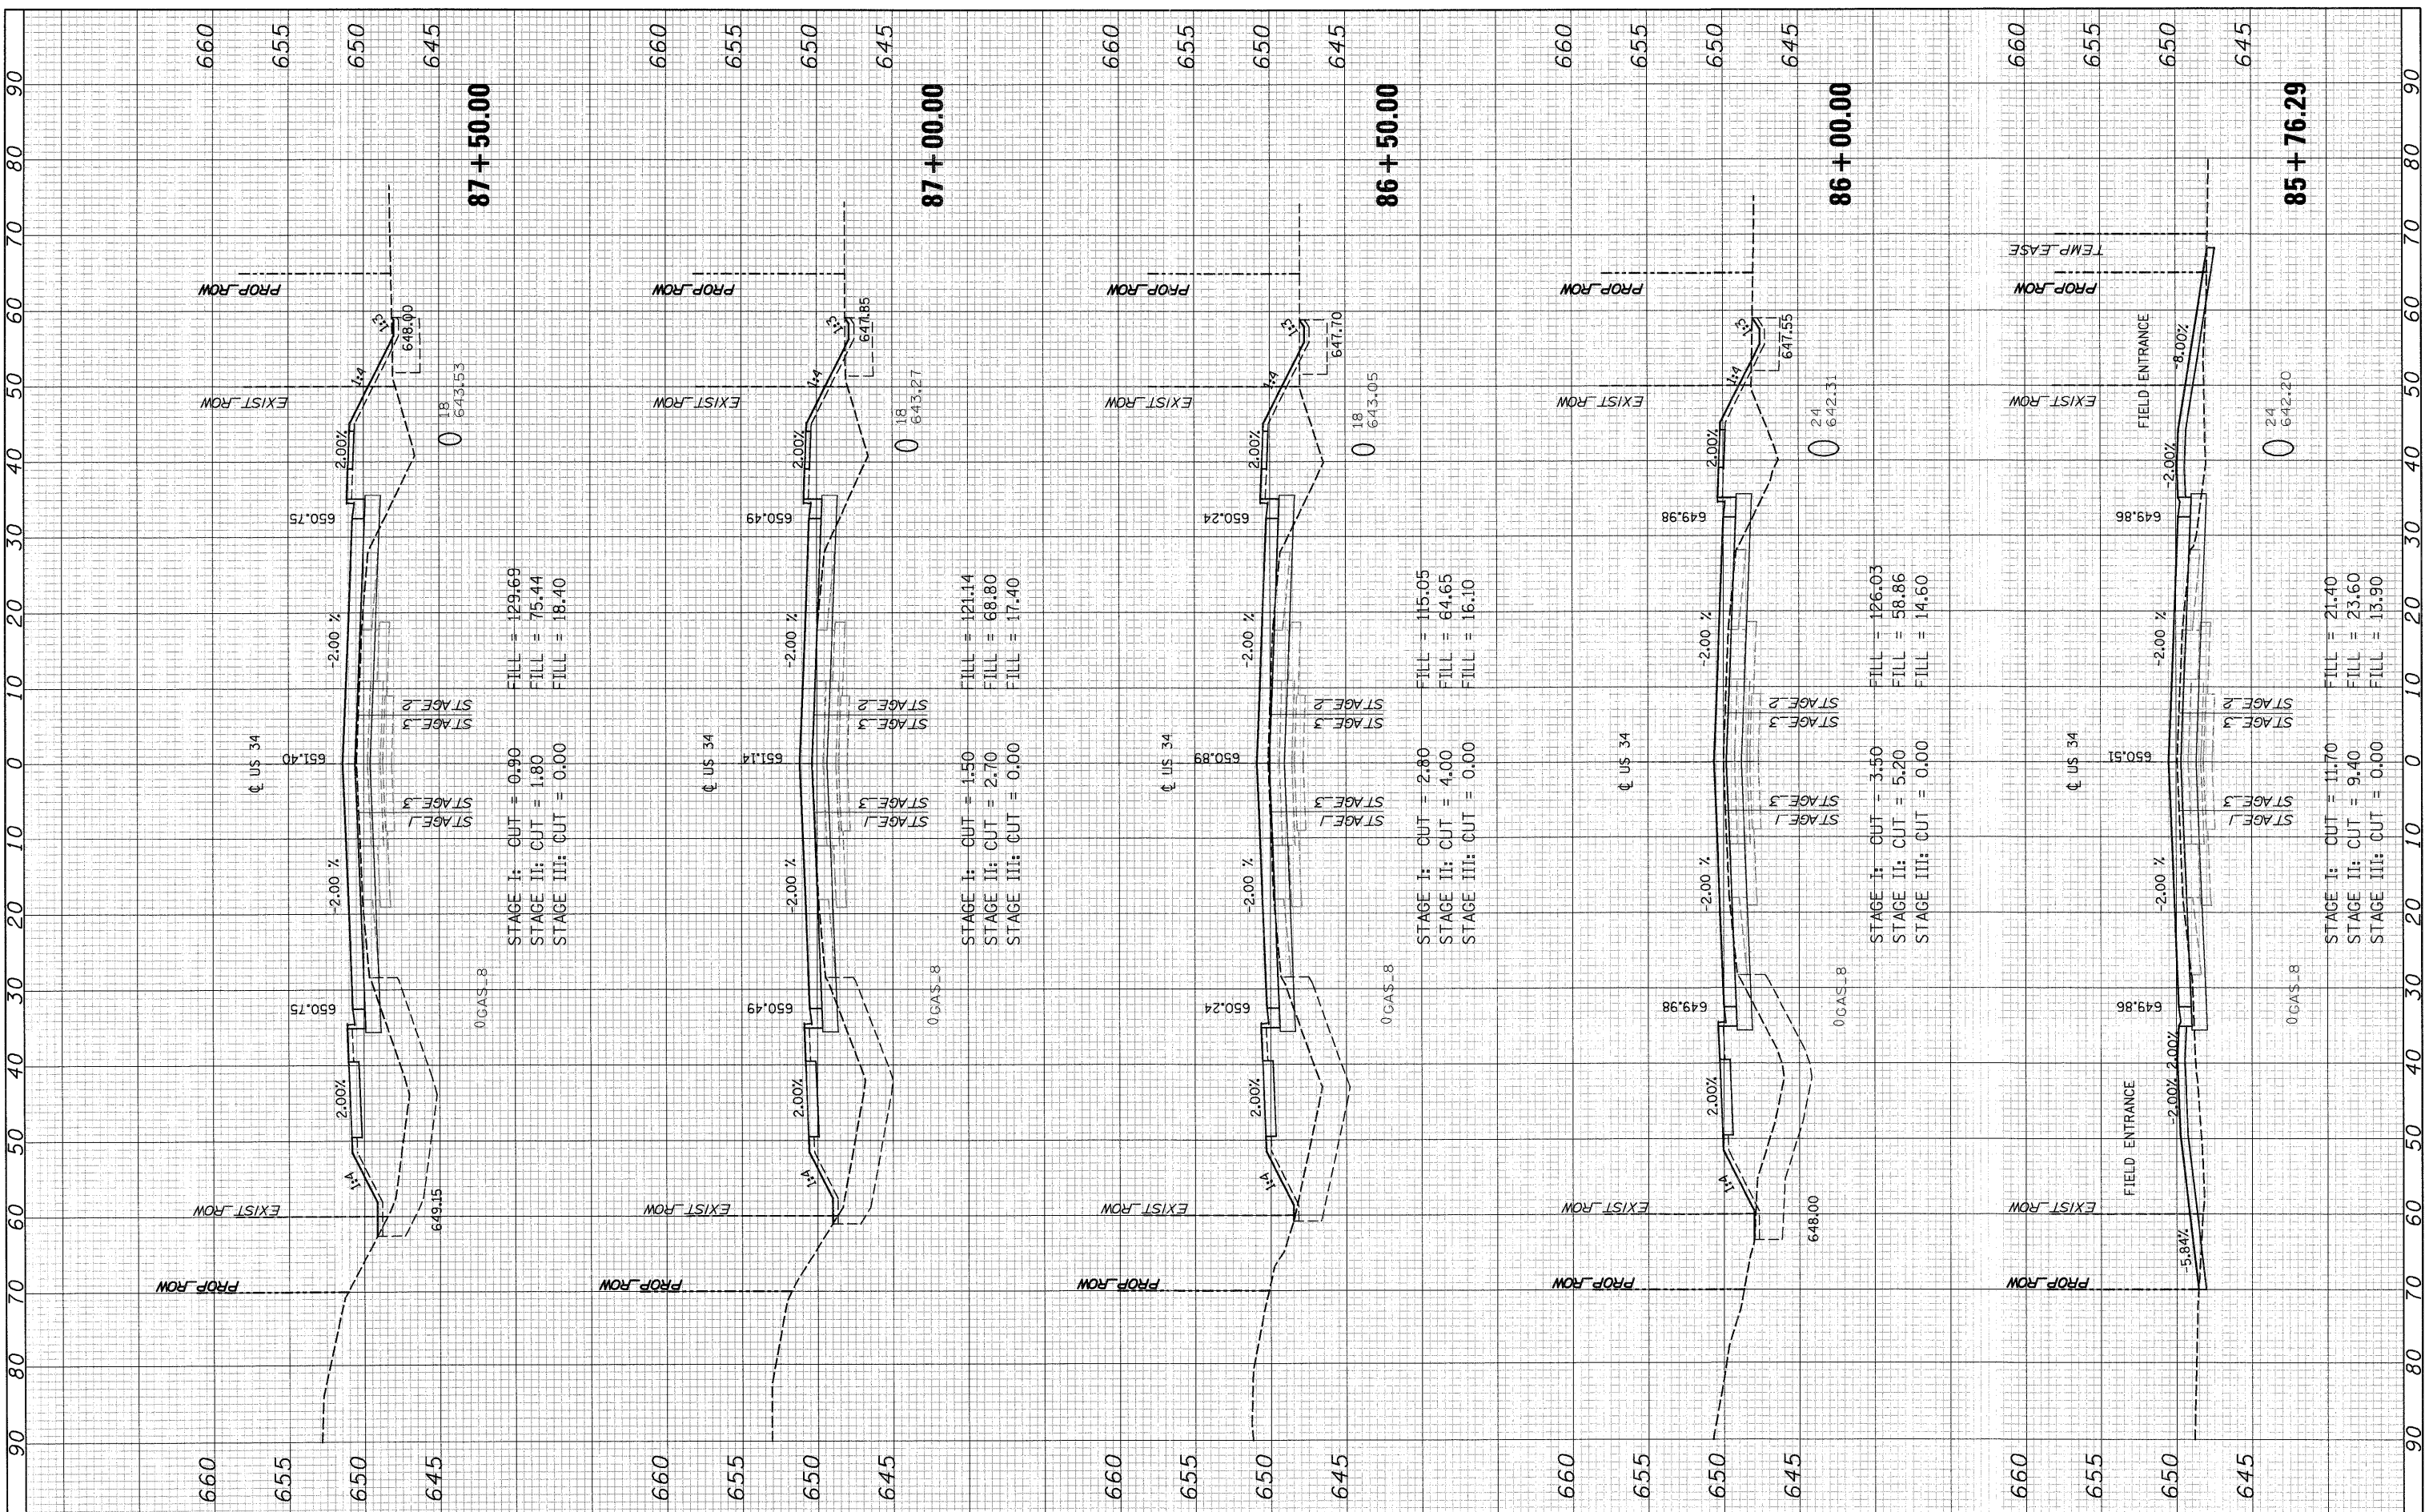

STAGE I: CUT = 0.90
 STAGE II: CUT = 1.80
 STAGE III: CUT = 0.00
 FILL = 129.69
 FILL = 75.44
 FILL = 18.40

STAGE I: CUT = 1.50
 STAGE II: CUT = 2.70
 STAGE III: CUT = 0.00
 FILL = 121.14
 FILL = 68.80
 FILL = 17.40

STAGE I: CUT = 2.80
 STAGE II: CUT = 4.00
 STAGE III: CUT = 0.00
 FILL = 115.05
 FILL = 64.65
 FILL = 16.10

STAGE I: CUT = 3.50
 STAGE II: CUT = 5.20
 STAGE III: CUT = 0.00
 FILL = 126.03
 FILL = 58.86
 FILL = 14.60

STAGE I: CUT = 11.70
 STAGE II: CUT = 9.40
 STAGE III: CUT = 0.00
 FILL = 21.40
 FILL = 23.60
 FILL = 13.90

FILE NAME =	USER NAME =	DESIGNED - MMS	REVISED -	STATE OF ILLINOIS DEPARTMENT OF TRANSPORTATION	US ROUTE 34 CROSS SECTIONS			F.A.P. RTE.	SECTION	COUNTY	TOTAL SHEETS	SHEET NO.
T:\16829-PrairiePkwy-Ph2\C1v1\Plans\Xshite\036695-US34xasheet-FINAL-plotting.dgn		DRAWN - MMS	REVISED -		SCALE:	SHEET NO. 64 OF 86 SHEETS	STA. 85+76.29 TO STA. 87+50.00	591	13R-2;14R-1 & BR-1(1);15R-1	KENDALL	429	407
PLOT SCALE =		CHECKED - KJB	REVISED -		CONTRACT NO. 66985							
PLOT DATE = 19-AUG-2011 08:53		DATE - 08-18-2011	REVISED -		ILLINOIS FED. AID PROJECT							