


BY: _____ DATE: _____
 SURVEYED _____
 PLOTTED _____
 NOTE BOOK _____
 TEMPLATE _____
 AREAS CHECKED _____

BY: _____ DATE: _____
 SURVEYED _____
 PLOTTED _____
 NOTE BOOK _____
 TEMPLATE _____
 AREAS CHECKED _____

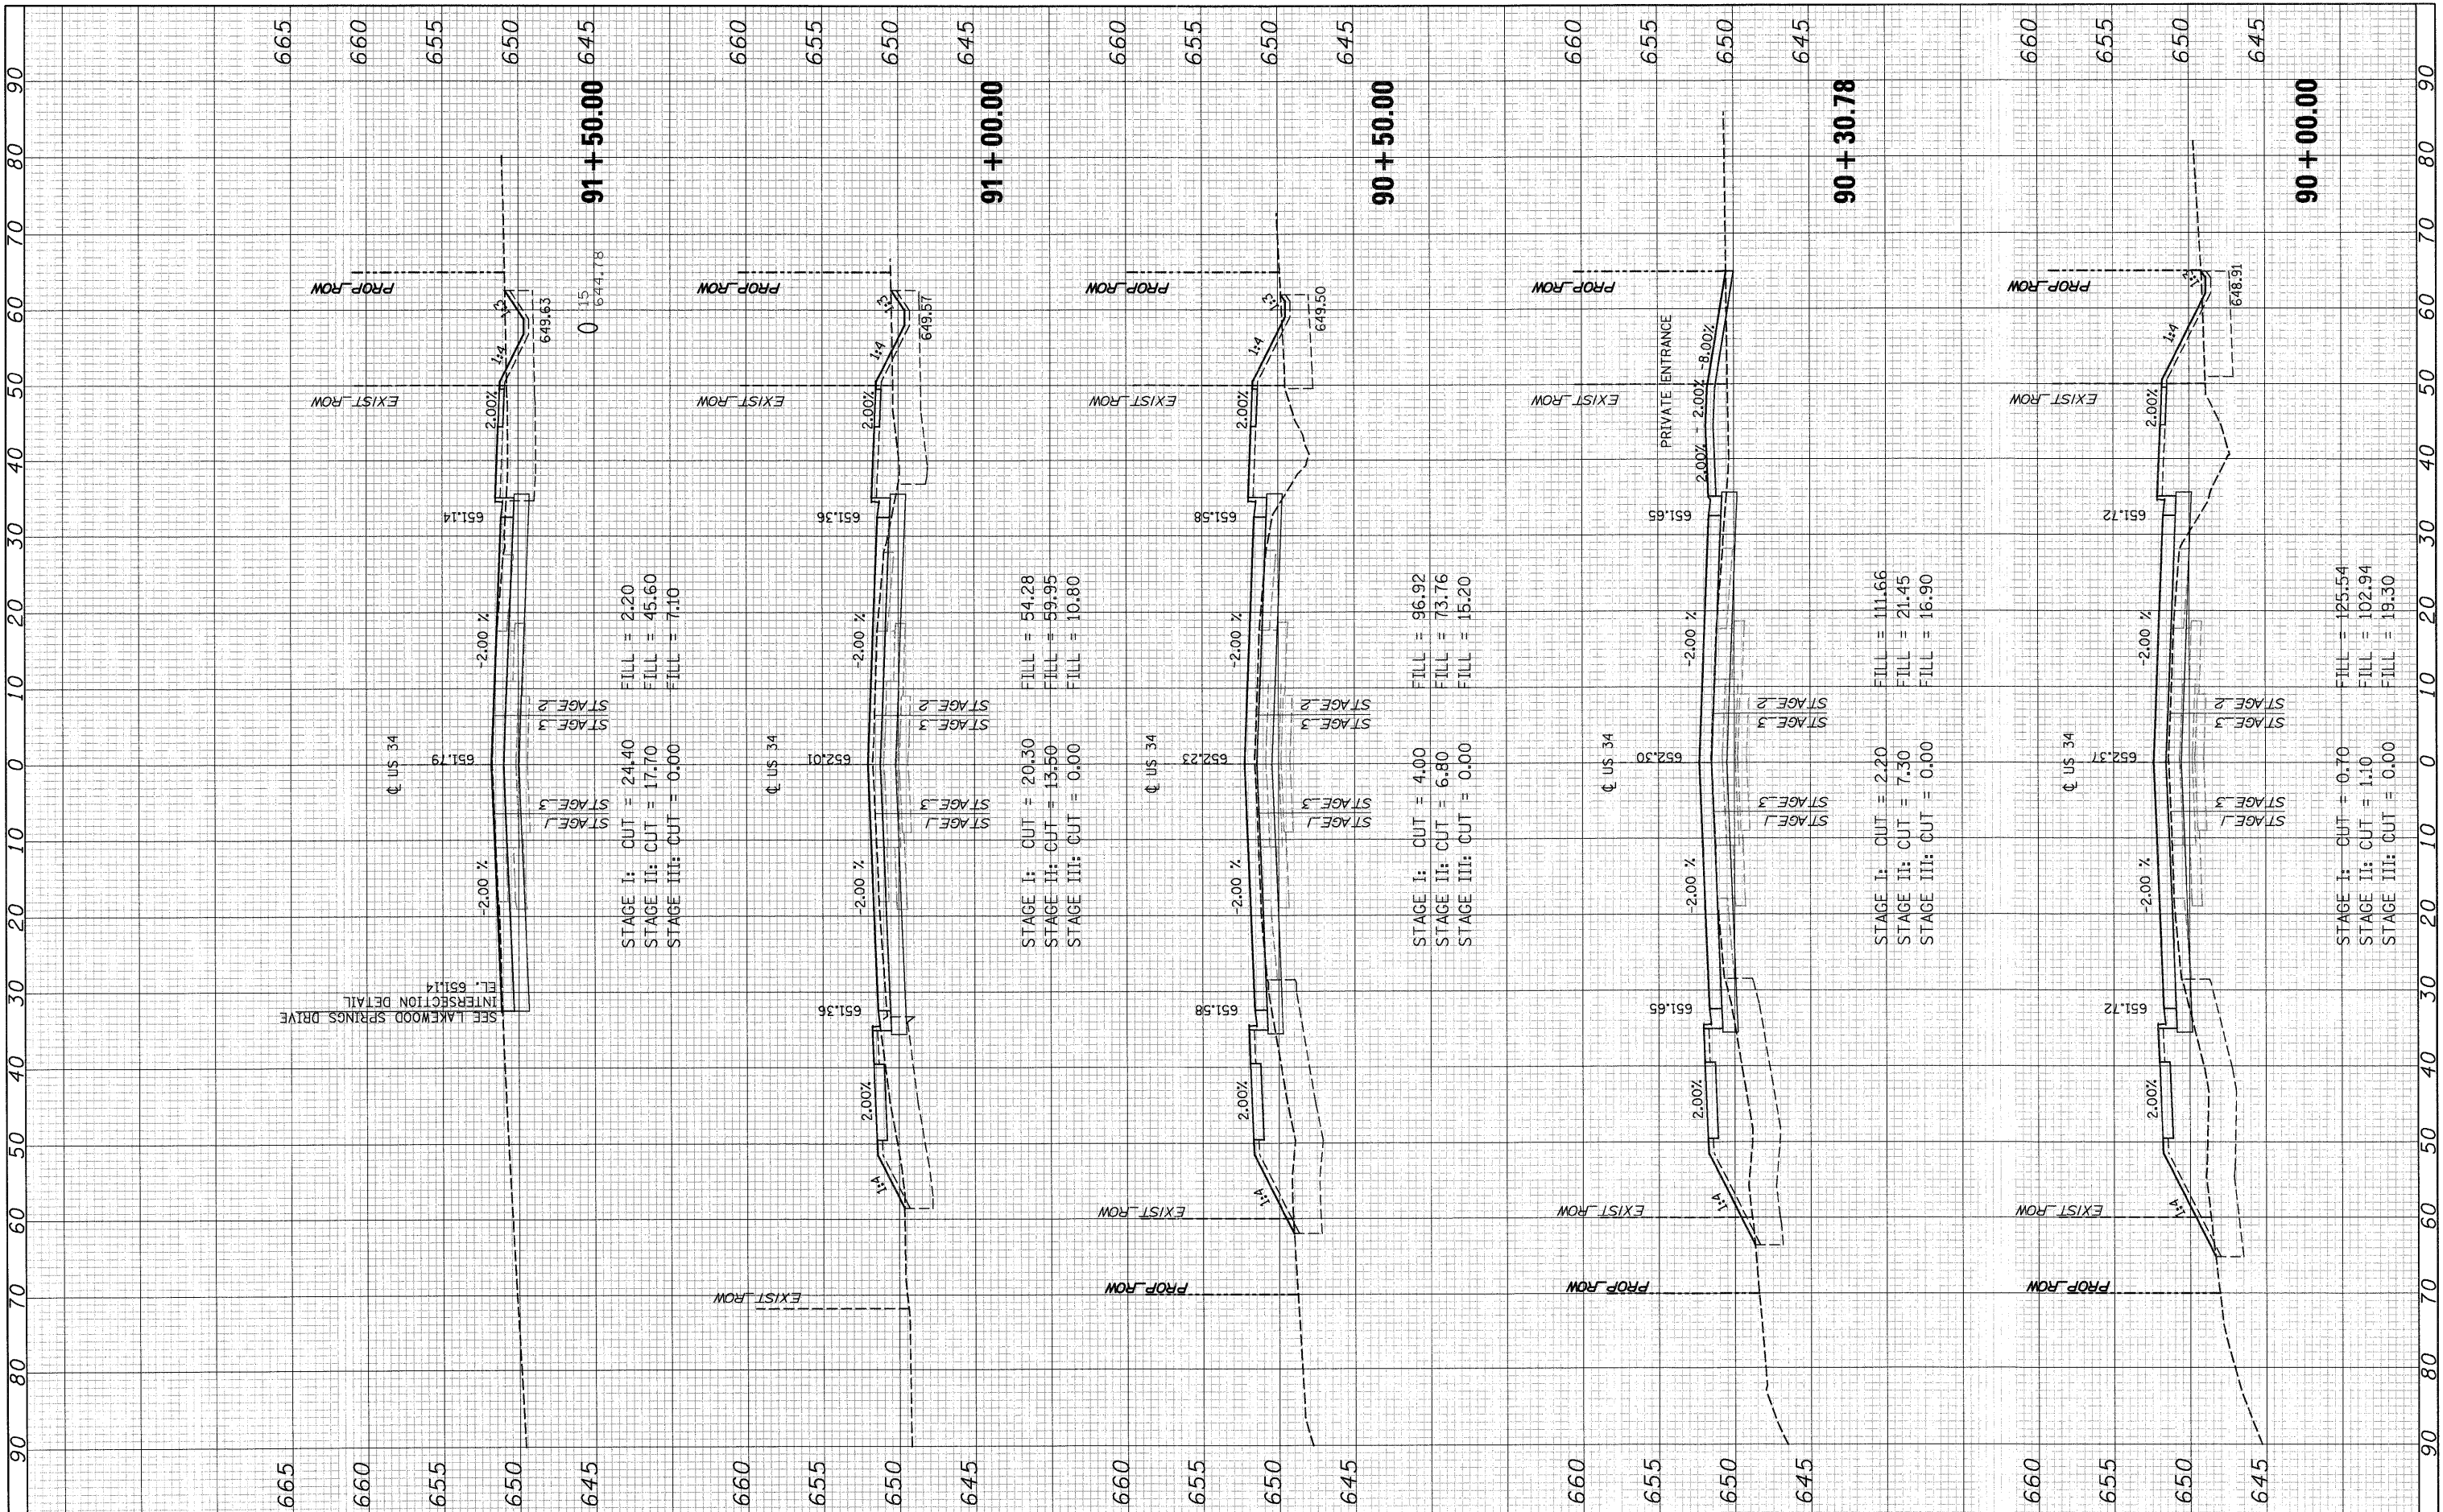

STAGE I: CUT = 24.40
 STAGE II: CUT = 17.70
 STAGE III: CUT = 0.00
 FILL = 2.20
 FILL = 45.60
 FILL = 7.10

STAGE I: CUT = 20.30
 STAGE II: CUT = 13.50
 STAGE III: CUT = 0.00
 FILL = 54.28
 FILL = 59.95
 FILL = 10.80

STAGE I: CUT = 4.00
 STAGE II: CUT = 6.80
 STAGE III: CUT = 0.00
 FILL = 96.92
 FILL = 73.76
 FILL = 15.20

STAGE I: CUT = 2.20
 STAGE II: CUT = 7.30
 STAGE III: CUT = 0.00
 FILL = 111.66
 FILL = 21.45
 FILL = 16.90

STAGE I: CUT = 0.70
 STAGE II: CUT = 1.10
 STAGE III: CUT = 0.00
 FILL = 125.54
 FILL = 102.94
 FILL = 19.30

FILE NAME = T:\16829-Prairi@Pkwy-Ph2\C\11\Plans\Xshsta\0366985-US34xssheet-FINAL-plotting.dgn
 PLOT SCALE =
 PLOT DATE = 19-AUG-2011 08:53

USER NAME =
 DESIGNED - MMS
 DRAWN - MMS
 CHECKED - KJB
 DATE - 08-18-2011

REVISED -
 REVISED -
 REVISED -
 REVISED -

**STATE OF ILLINOIS
 DEPARTMENT OF TRANSPORTATION**

US ROUTE 34 CROSS SECTIONS
 SCALE: SHEET NO. 66 OF 86 SHEETS STA. 90+00.00 TO STA. 91+50.00

F.A.P. RTE.	SECTION	COUNTY	TOTAL SHEETS	SHEET NO.
591	13R-2;14R-1 & BR-1(1);15R-1	KENDALL	429	409
CONTRACT NO. 66985				
ILLINOIS FED. AID PROJECT				