


FINAL SURVEY	BY	DATE
PLOTTED		
NOTE BOOK NO.		
AREAS CHECKED		

ORIGINAL SURVEY	BY	DATE
PLOTTED		
NOTE BOOK NO.		
AREAS CHECKED		

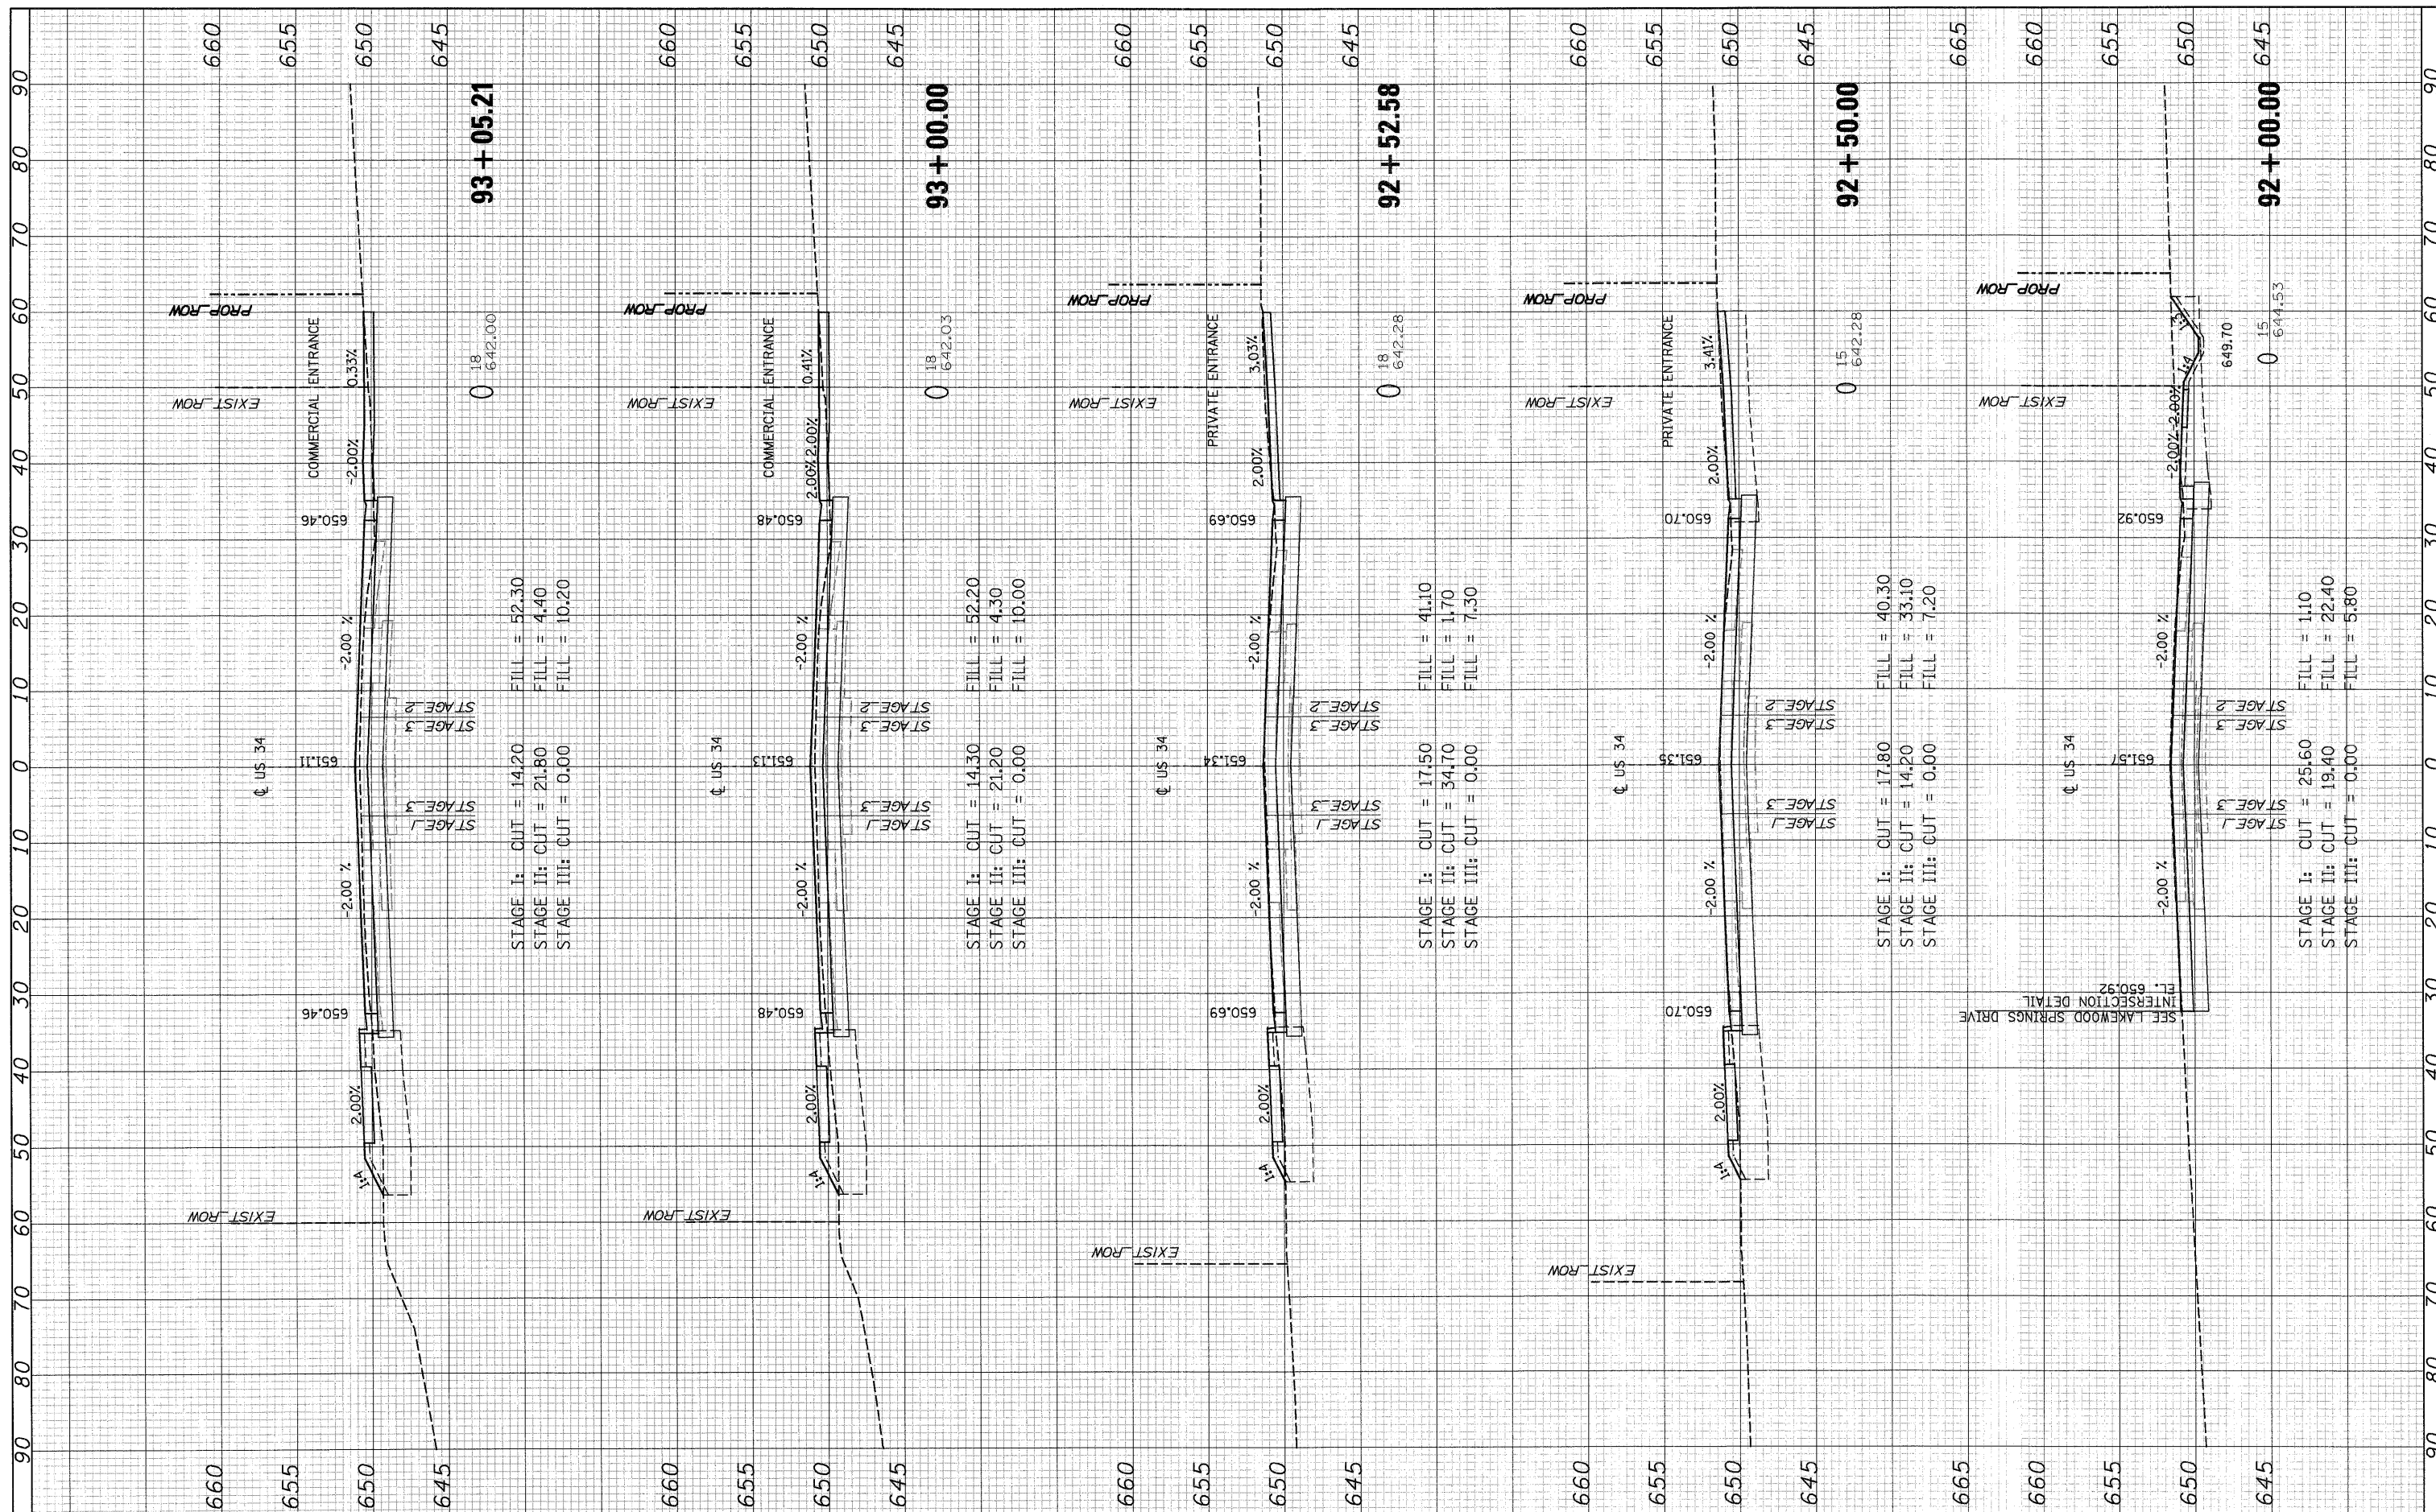

FILE NAME = T:\16829-PrariePkwy-Ph2\Civil\Plans\shats\0366985-US34xsheet-FINAL-plotting.dgn

USER NAME =  
 DESIGNED - MMS  
 DRAWN - MMS  
 CHECKED - KJB  
 DATE - 08-18-2011

REVISED -  
 REVISED -  
 REVISED -  
 REVISED -

**STATE OF ILLINOIS  
 DEPARTMENT OF TRANSPORTATION**

SCALE: SHEET NO. 67 OF 86 SHEETS STA. 92+00.00 TO STA. 93+05.21

**US ROUTE 34 CROSS SECTIONS**

F.A.P. RTE.	SECTION	COUNTY	TOTAL SHEETS	SHEET NO.
591	13R-2;14R-1 & BR-1(1);15R-1	KENDALL	429	410
CONTRACT NO. 66985				
ILLINOIS FED. AID PROJECT				