


FINAL SURVEY	BY	DATE
SURVEYED		
PLOTTED		
NOTE BOOK		
AREAS		
CHECKED		
NO.		

ORIGINAL SURVEY	BY	DATE
SURVEYED		
PLOTTED		
NOTE BOOK		
AREAS		
CHECKED		
NO.		

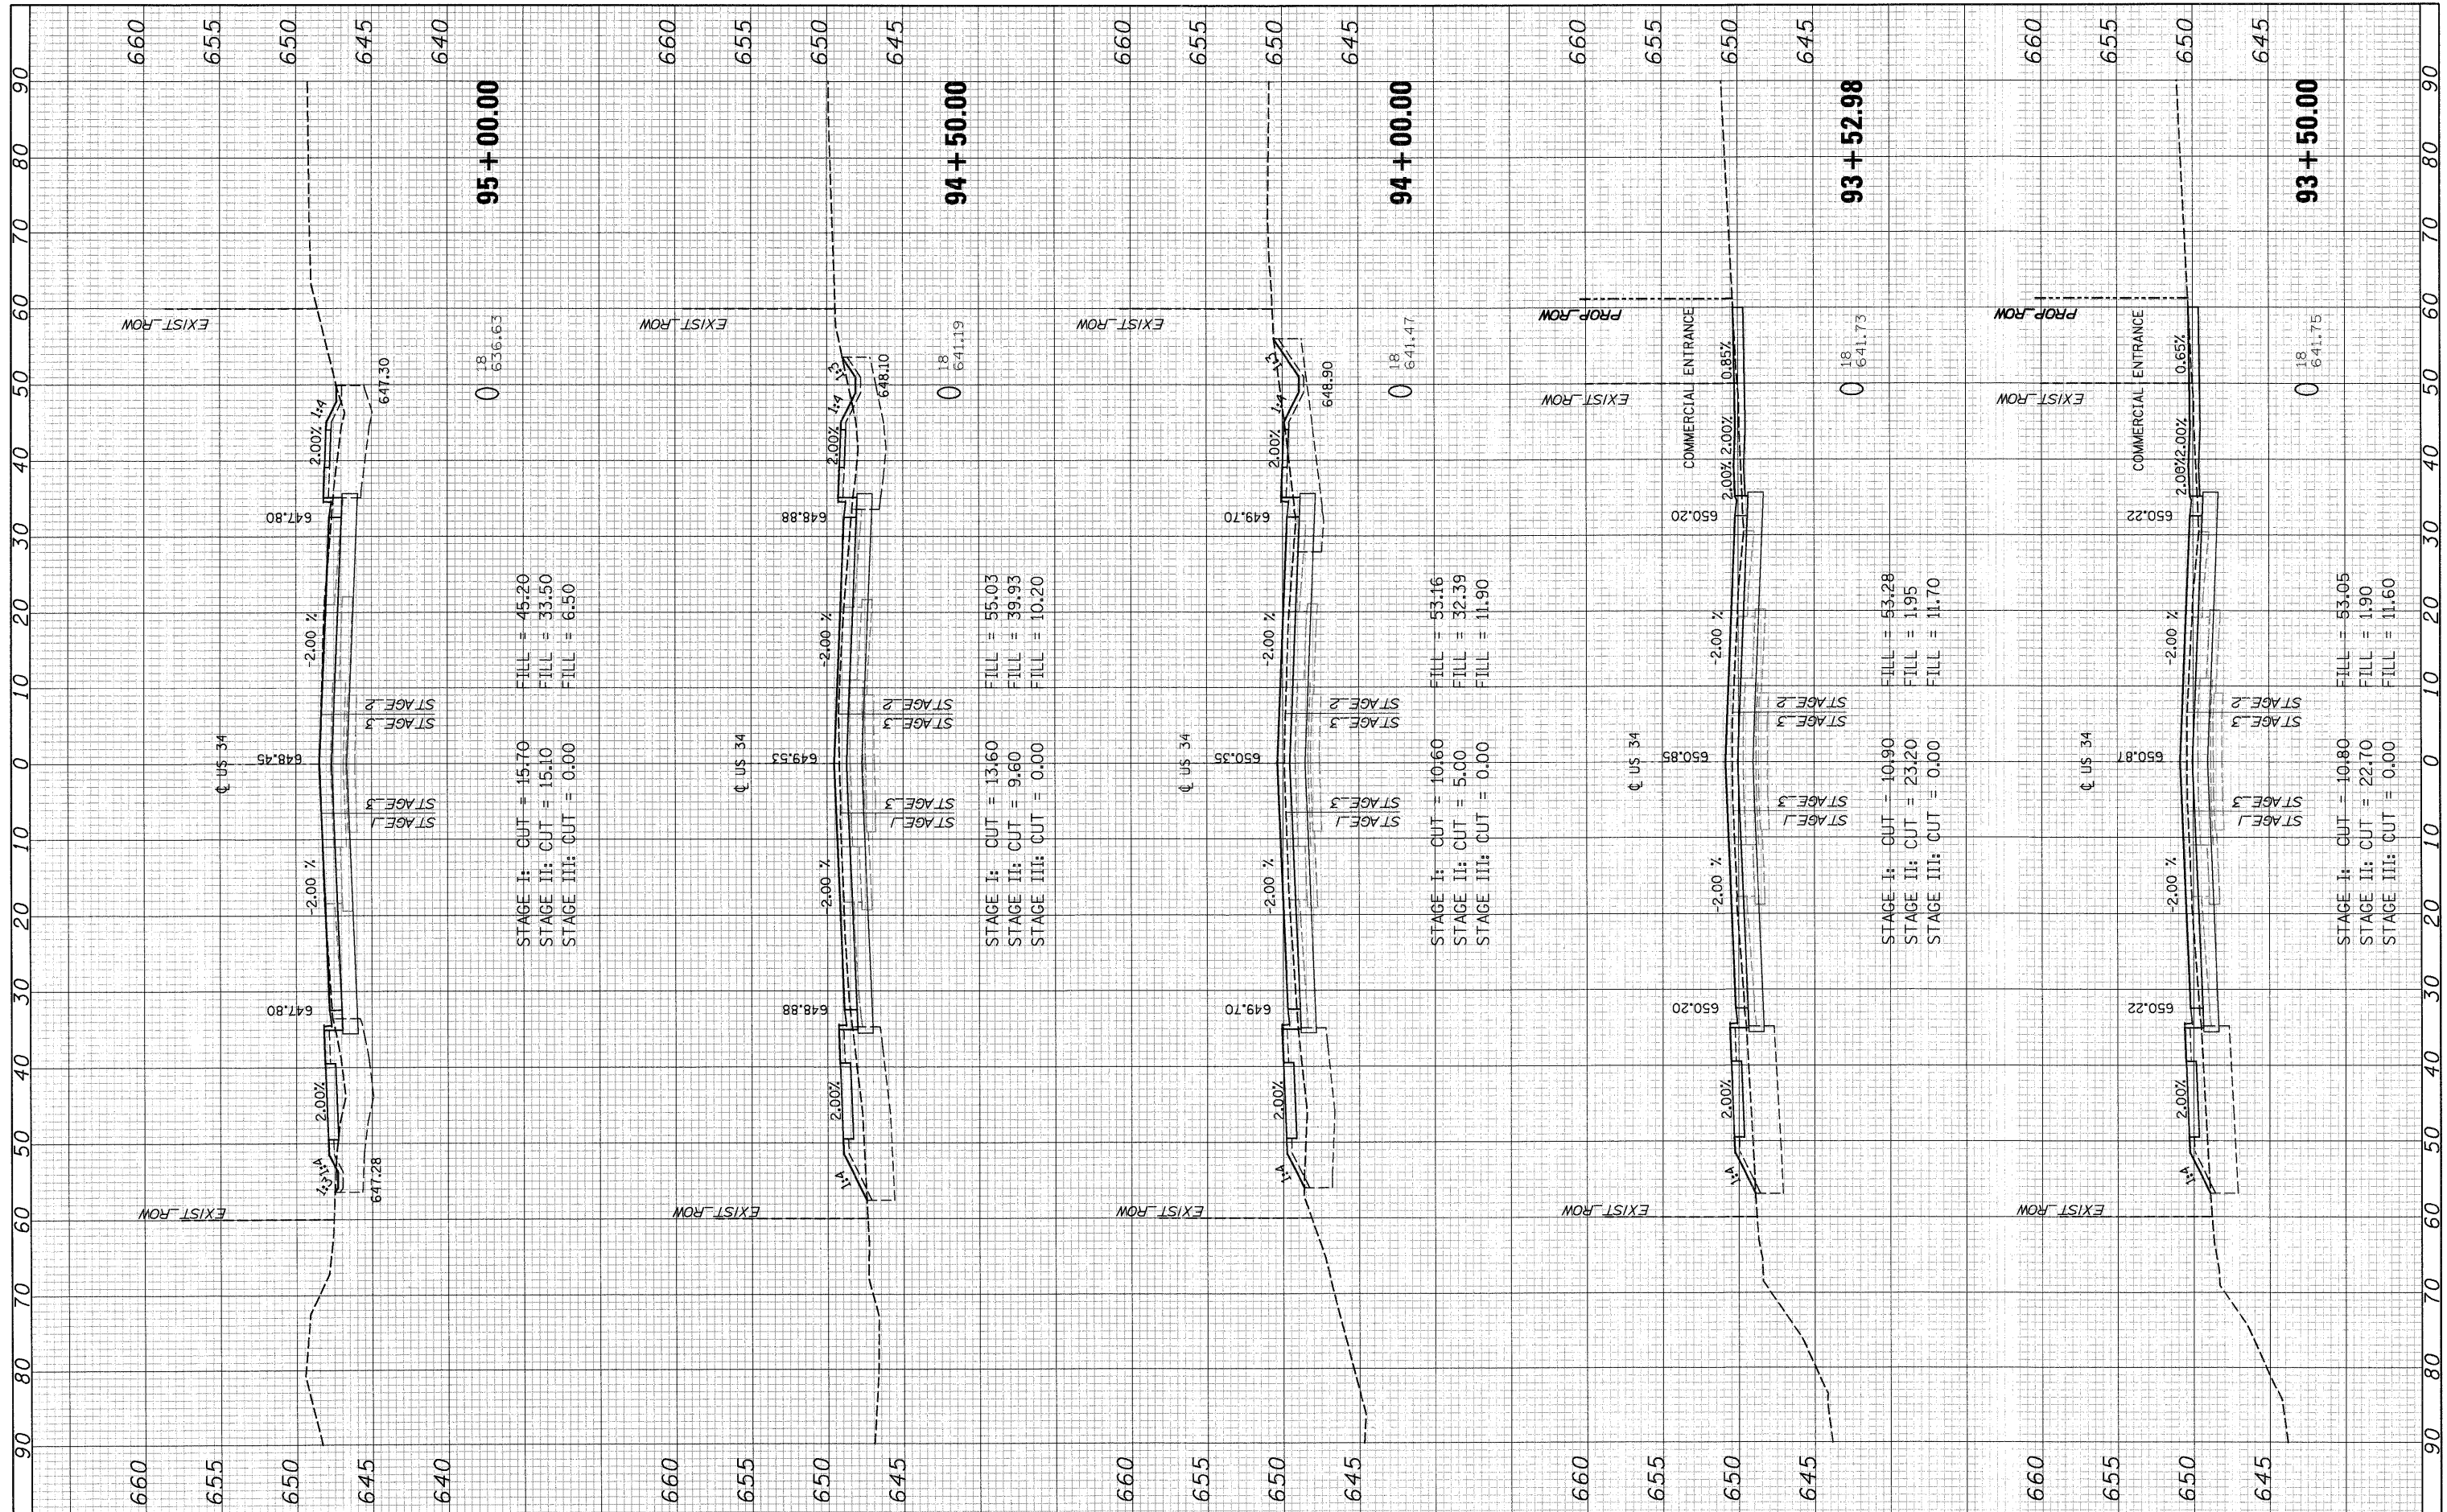

STAGE I: CUT = 15.70
 STAGE II: CUT = 15.10
 STAGE III: CUT = 0.00

FILL = 45.20
 FILL = 33.50
 FILL = 6.50

STAGE I: CUT = 13.60
 STAGE II: CUT = 9.60
 STAGE III: CUT = 0.00

FILL = 55.03
 FILL = 39.93
 FILL = 10.20

STAGE I: CUT = 10.60
 STAGE II: CUT = 5.00
 STAGE III: CUT = 0.00

FILL = 53.16
 FILL = 32.39
 FILL = 11.90

STAGE I: CUT = 10.90
 STAGE II: CUT = 23.20
 STAGE III: CUT = 0.00

FILL = 53.28
 FILL = 11.95
 FILL = 11.70

STAGE I: CUT = 10.80
 STAGE II: CUT = 22.70
 STAGE III: CUT = 0.00

FILL = 53.05
 FILL = 11.90
 FILL = 11.60

FILE NAME = T:\16829-PrariePkwy-Ph2\Civil\Plans\Xshs\036895-US34\sheet-FINAL-plotting.dgn

USER NAME =
 PLOT SCALE =
 PLOT DATE = 19-AUG-2011 08:53

DESIGNED - MMS
 DRAWN - MMS
 CHECKED - KJB
 DATE - 08-18-2011

REVISED -
 REVISED -
 REVISED -
 REVISED -

**STATE OF ILLINOIS
 DEPARTMENT OF TRANSPORTATION**

US ROUTE 34 CROSS SECTIONS

SCALE: SHEET NO. 68 OF 86 SHEETS STA. 93+50.00 TO STA. 95+00.00

F.A.P. RTE.	SECTION	COUNTY	TOTAL SHEETS	SHEET NO.
591	13R-2;14R-1 & BR-10;15R-1	KENDALL	429	411
CONTRACT NO. 66985			ILLINOIS FED. AID PROJECT	