


FINAL SURVEY PLOTTED DATE
 NO. SURVEYED PLOTTED DATE
 NO. NOTE BOOK TEMPLATE AREAS CHECKED

ORIGINAL SURVEY PLOTTED DATE
 NO. SURVEYED PLOTTED DATE
 NO. NOTE BOOK TEMPLATE AREAS CHECKED

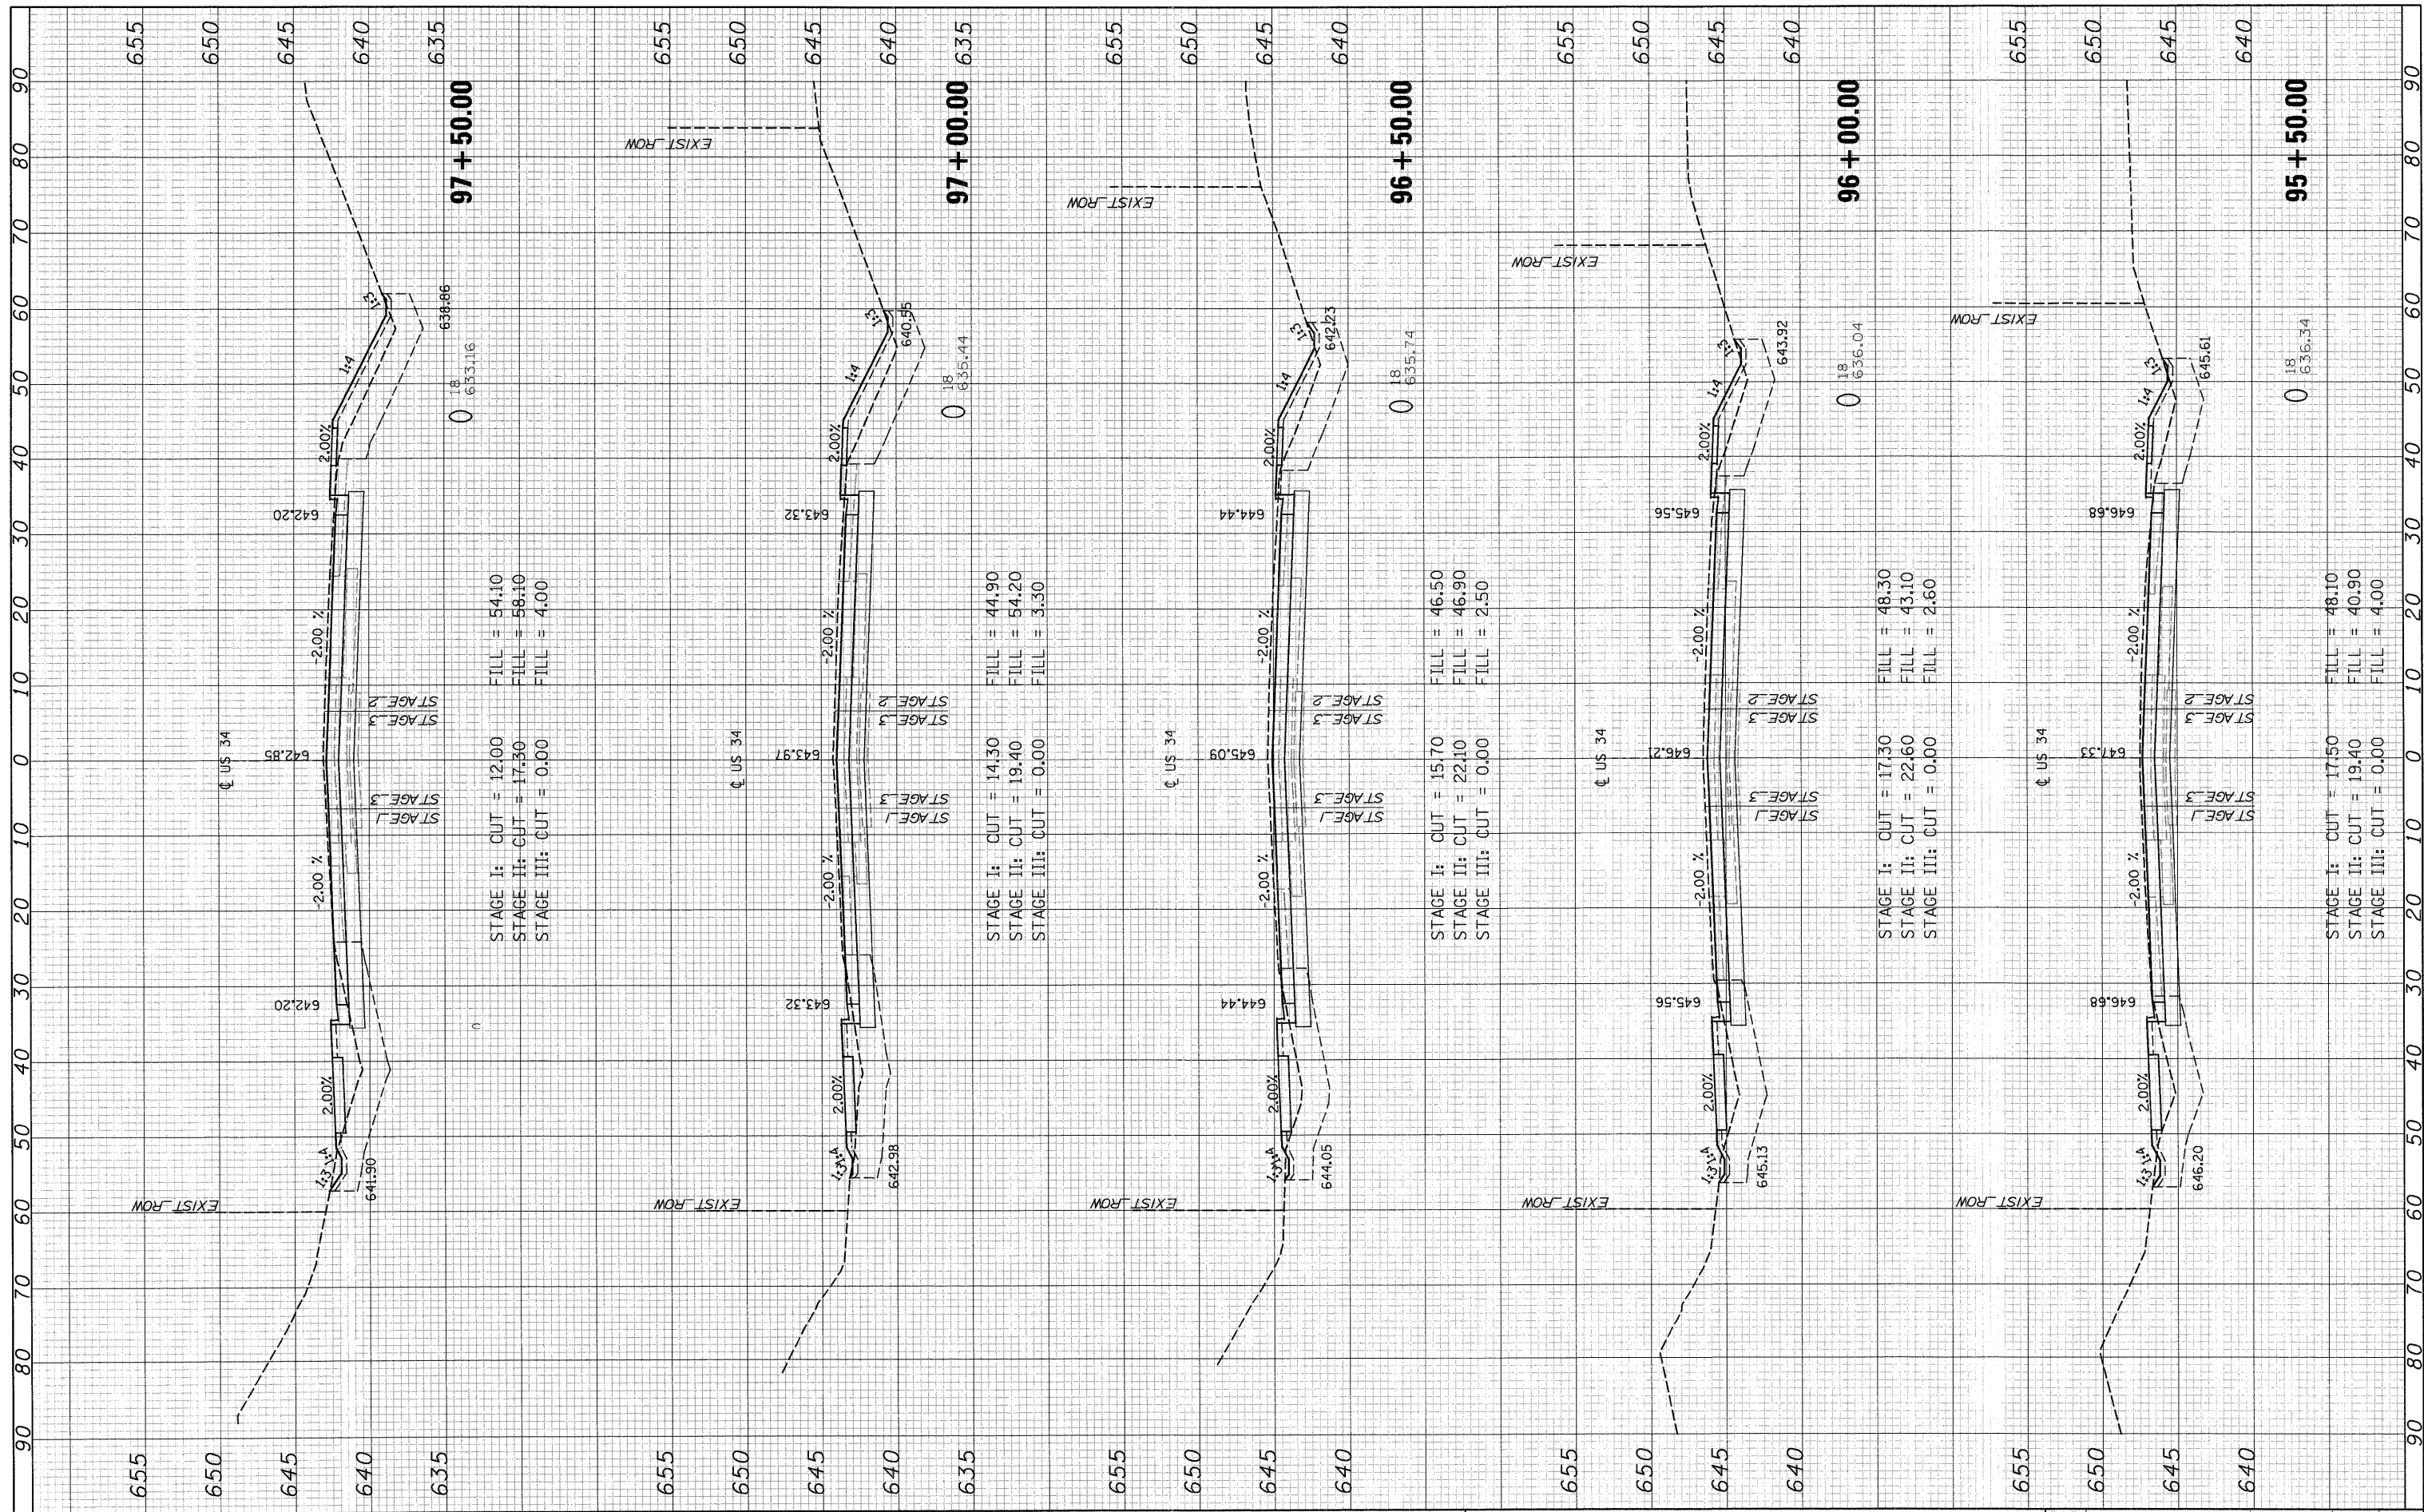

**STATE OF ILLINOIS
 DEPARTMENT OF TRANSPORTATION**

US ROUTE 34 CROSS SECTIONS

FILE NAME = T:\16829-ProrizePkwy-Ph2\Civil\Plans\Xshsta\0366985-US34xsheet-FINAL-plotting.dgn
 USER NAME =
 PLOT SCALE =
 PLOT DATE = 19-AUG-2011 08:53

DESIGNED - MMS
 DRAWN - MMS
 CHECKED - KJB
 DATE - 08-18-2011

REVISED -
 REVISED -
 REVISED -
 REVISED -

SCALE: SHEET NO. 69 OF 86 SHEETS STA. 95+50.00 TO STA. 97+50.00

F.A.P. RTE.	SECTION	COUNTY	TOTAL SHEETS	SHEET NO.
591	13R-2;14R-1 & BR-1(1)15R-1	KENDALL	429	412
CONTRACT NO. 66985				
ILLINOIS FED. AID PROJECT				