


FINAL SURVEY	BY	DATE
PLOTTED		
NOTE BOOK		
AREAS CHECKED		
NO.		

ORIGINAL SURVEY	BY	DATE
PLOTTED		
NOTE BOOK		
AREAS CHECKED		
NO.		

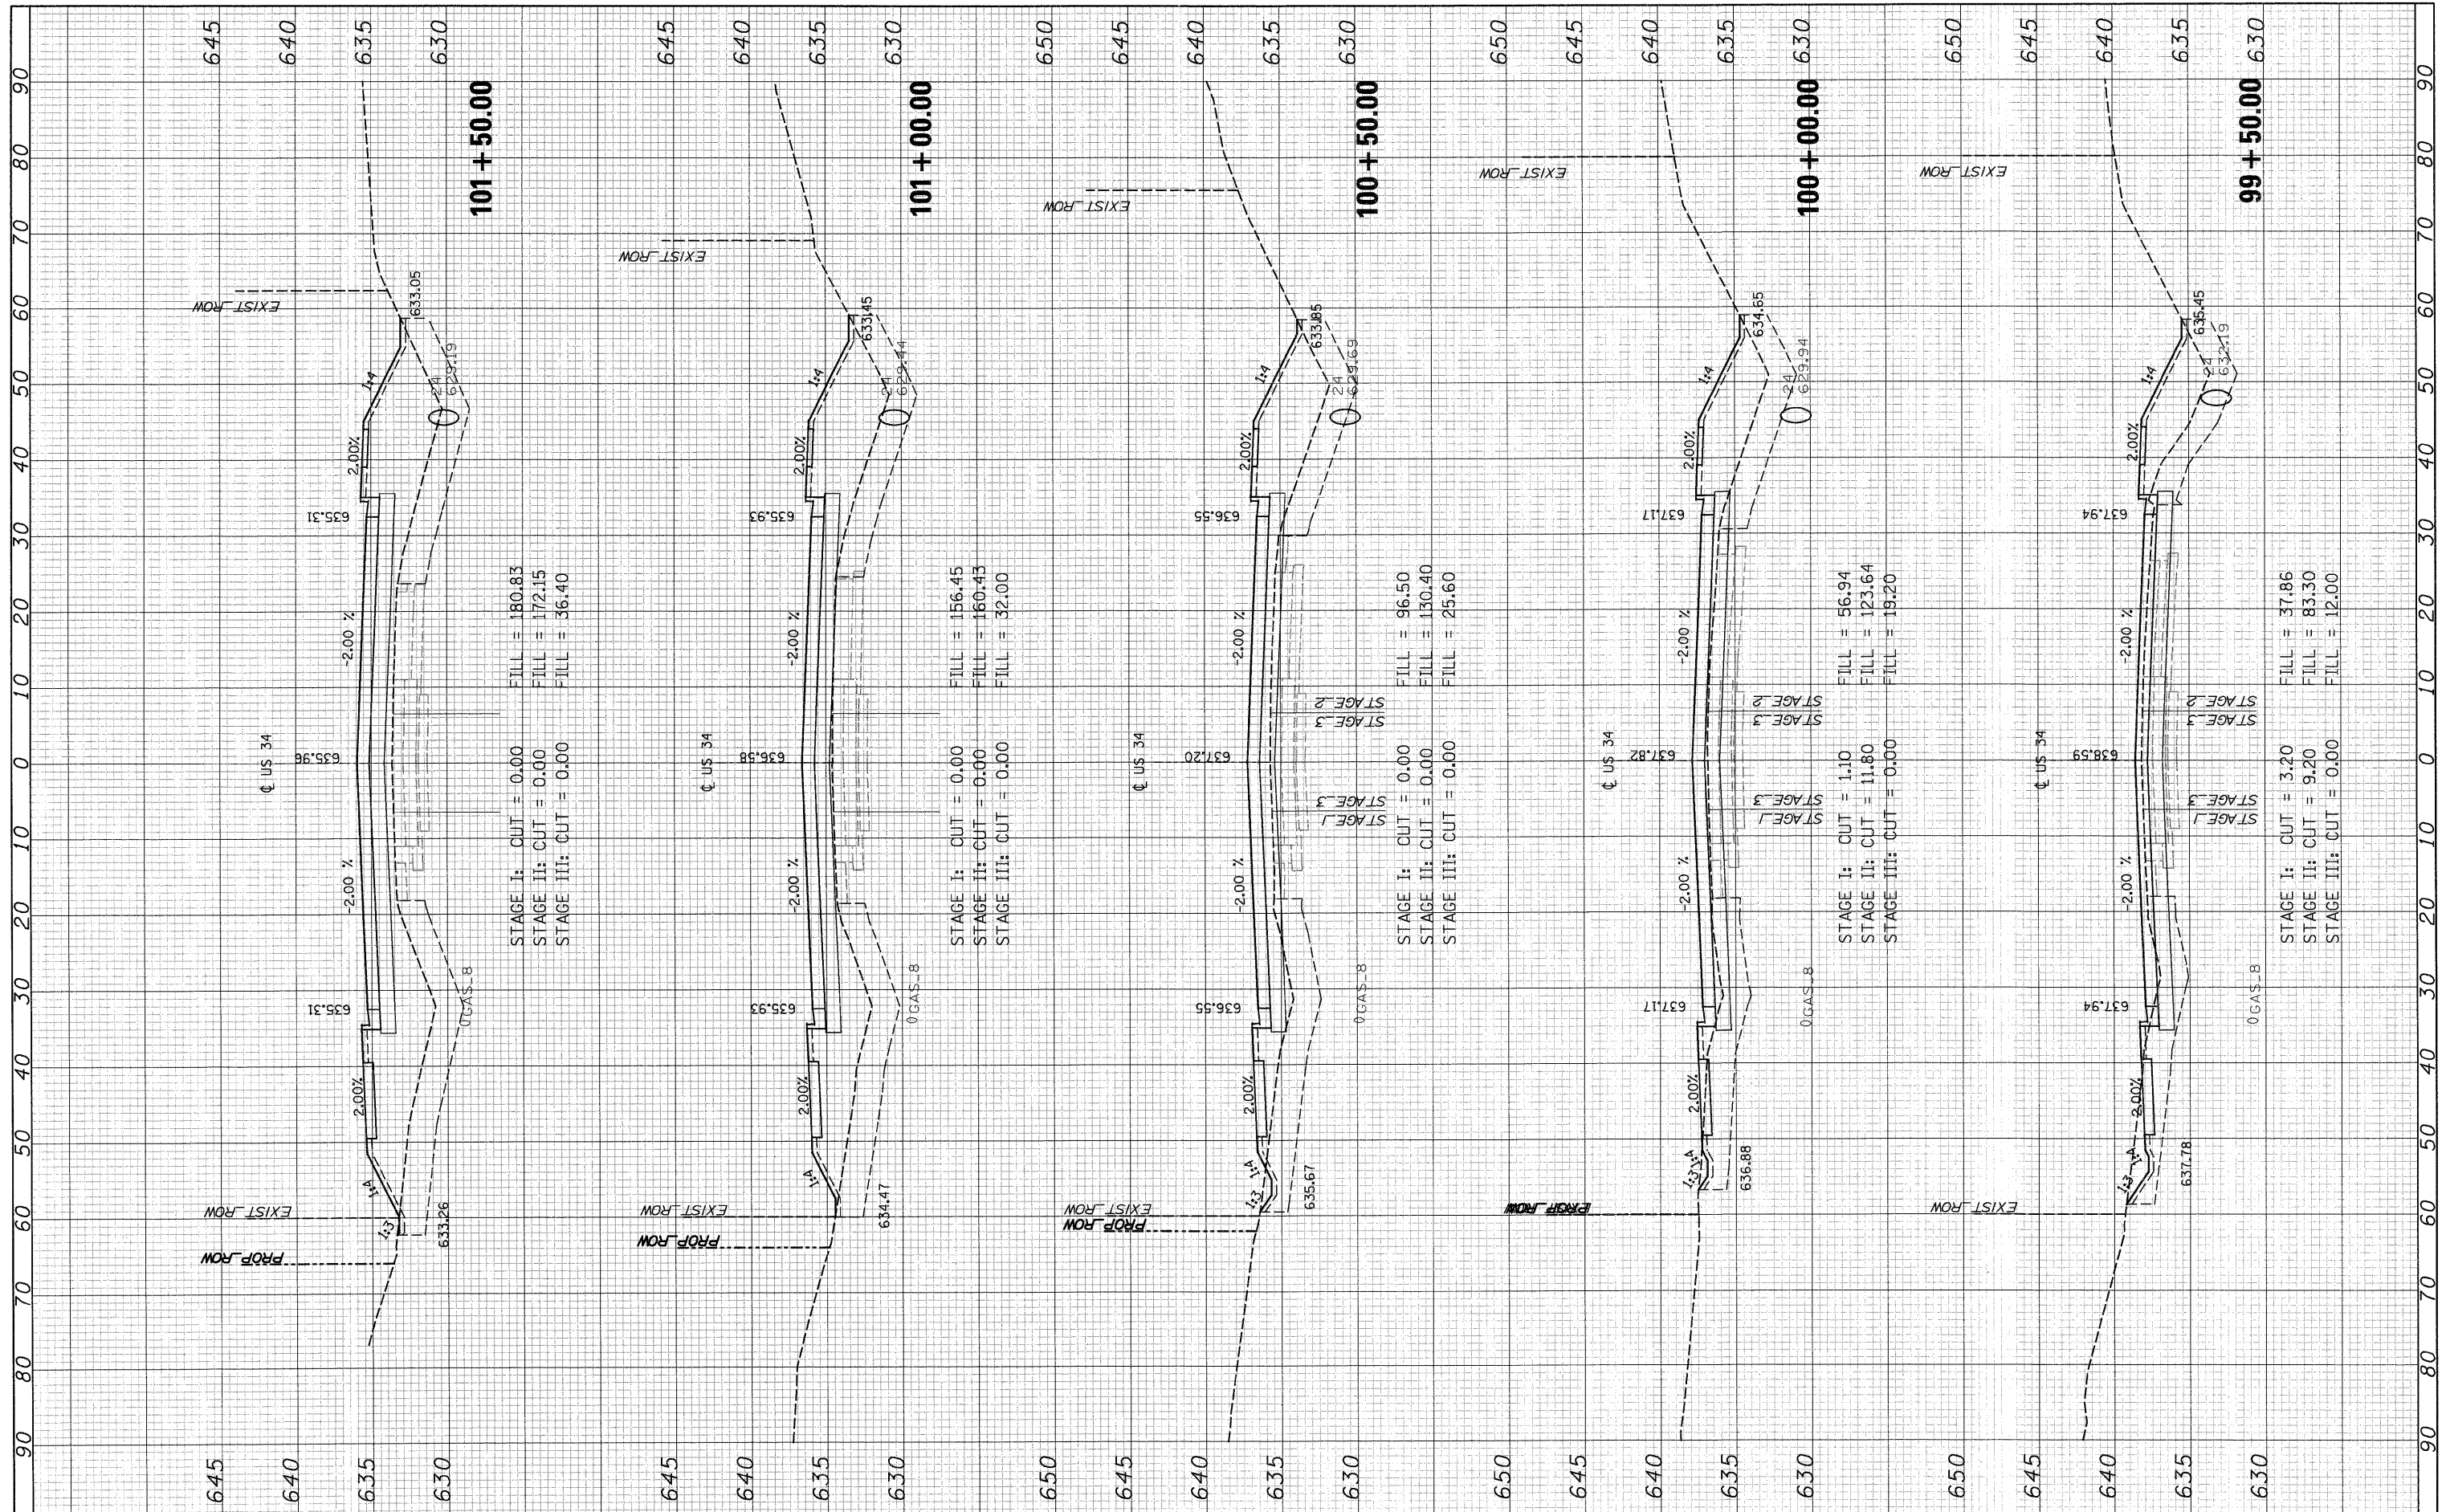

STAGE I: CUT = 0.00
 STAGE II: CUT = 0.00
 STAGE III: CUT = 0.00

FILL = 180.83
 FILL = 172.15
 FILL = 36.40

STAGE I: CUT = 0.00
 STAGE II: CUT = 0.00
 STAGE III: CUT = 0.00

FILL = 156.45
 FILL = 160.43
 FILL = 32.00

STAGE I: CUT = 0.00
 STAGE II: CUT = 0.00
 STAGE III: CUT = 0.00

FILL = 96.50
 FILL = 130.40
 FILL = 25.60

STAGE I: CUT = 1.10
 STAGE II: CUT = 11.80
 STAGE III: CUT = 0.00

FILL = 56.94
 FILL = 123.64
 FILL = 19.20

STAGE I: CUT = 3.20
 STAGE II: CUT = 9.20
 STAGE III: CUT = 0.00

FILL = 37.86
 FILL = 83.30
 FILL = 12.00

FILE NAME = T:\16829-PrariePkwy-Ph2\Civil\Plane\Xshhts\0366985-US34xssheet-FINAL-plotting.dgn

USER NAME =
 DESIGNED - MMS
 DRAWN - MMS
 CHECKED - KJB
 DATE - 08-18-2011

REVISIONS:
 REVISED -
 REVISED -
 REVISED -
 REVISED -

**STATE OF ILLINOIS
 DEPARTMENT OF TRANSPORTATION**

US ROUTE 34 CROSS SECTIONS
 SCALE: SHEET NO. 71 OF 86 SHEETS STA. 99+50.00 TO STA. 101+50.00

F.A.P. RTE.	SECTION	COUNTY	TOTAL SHEETS	SHEET NO.
591	13R-2;14R-1 & BR-1(1);15R-1	KENDALL	429	414
				CONTRACT NO. 66985
ILLINOIS FED. AID PROJECT				