


FINAL SURVEY	BY	DATE
PLOTTED		
NOTE BOOK NO.		
AREAS CHECKED		

ORIGINAL SURVEY	BY	DATE
PLOTTED		
NOTE BOOK NO.		
AREAS CHECKED		

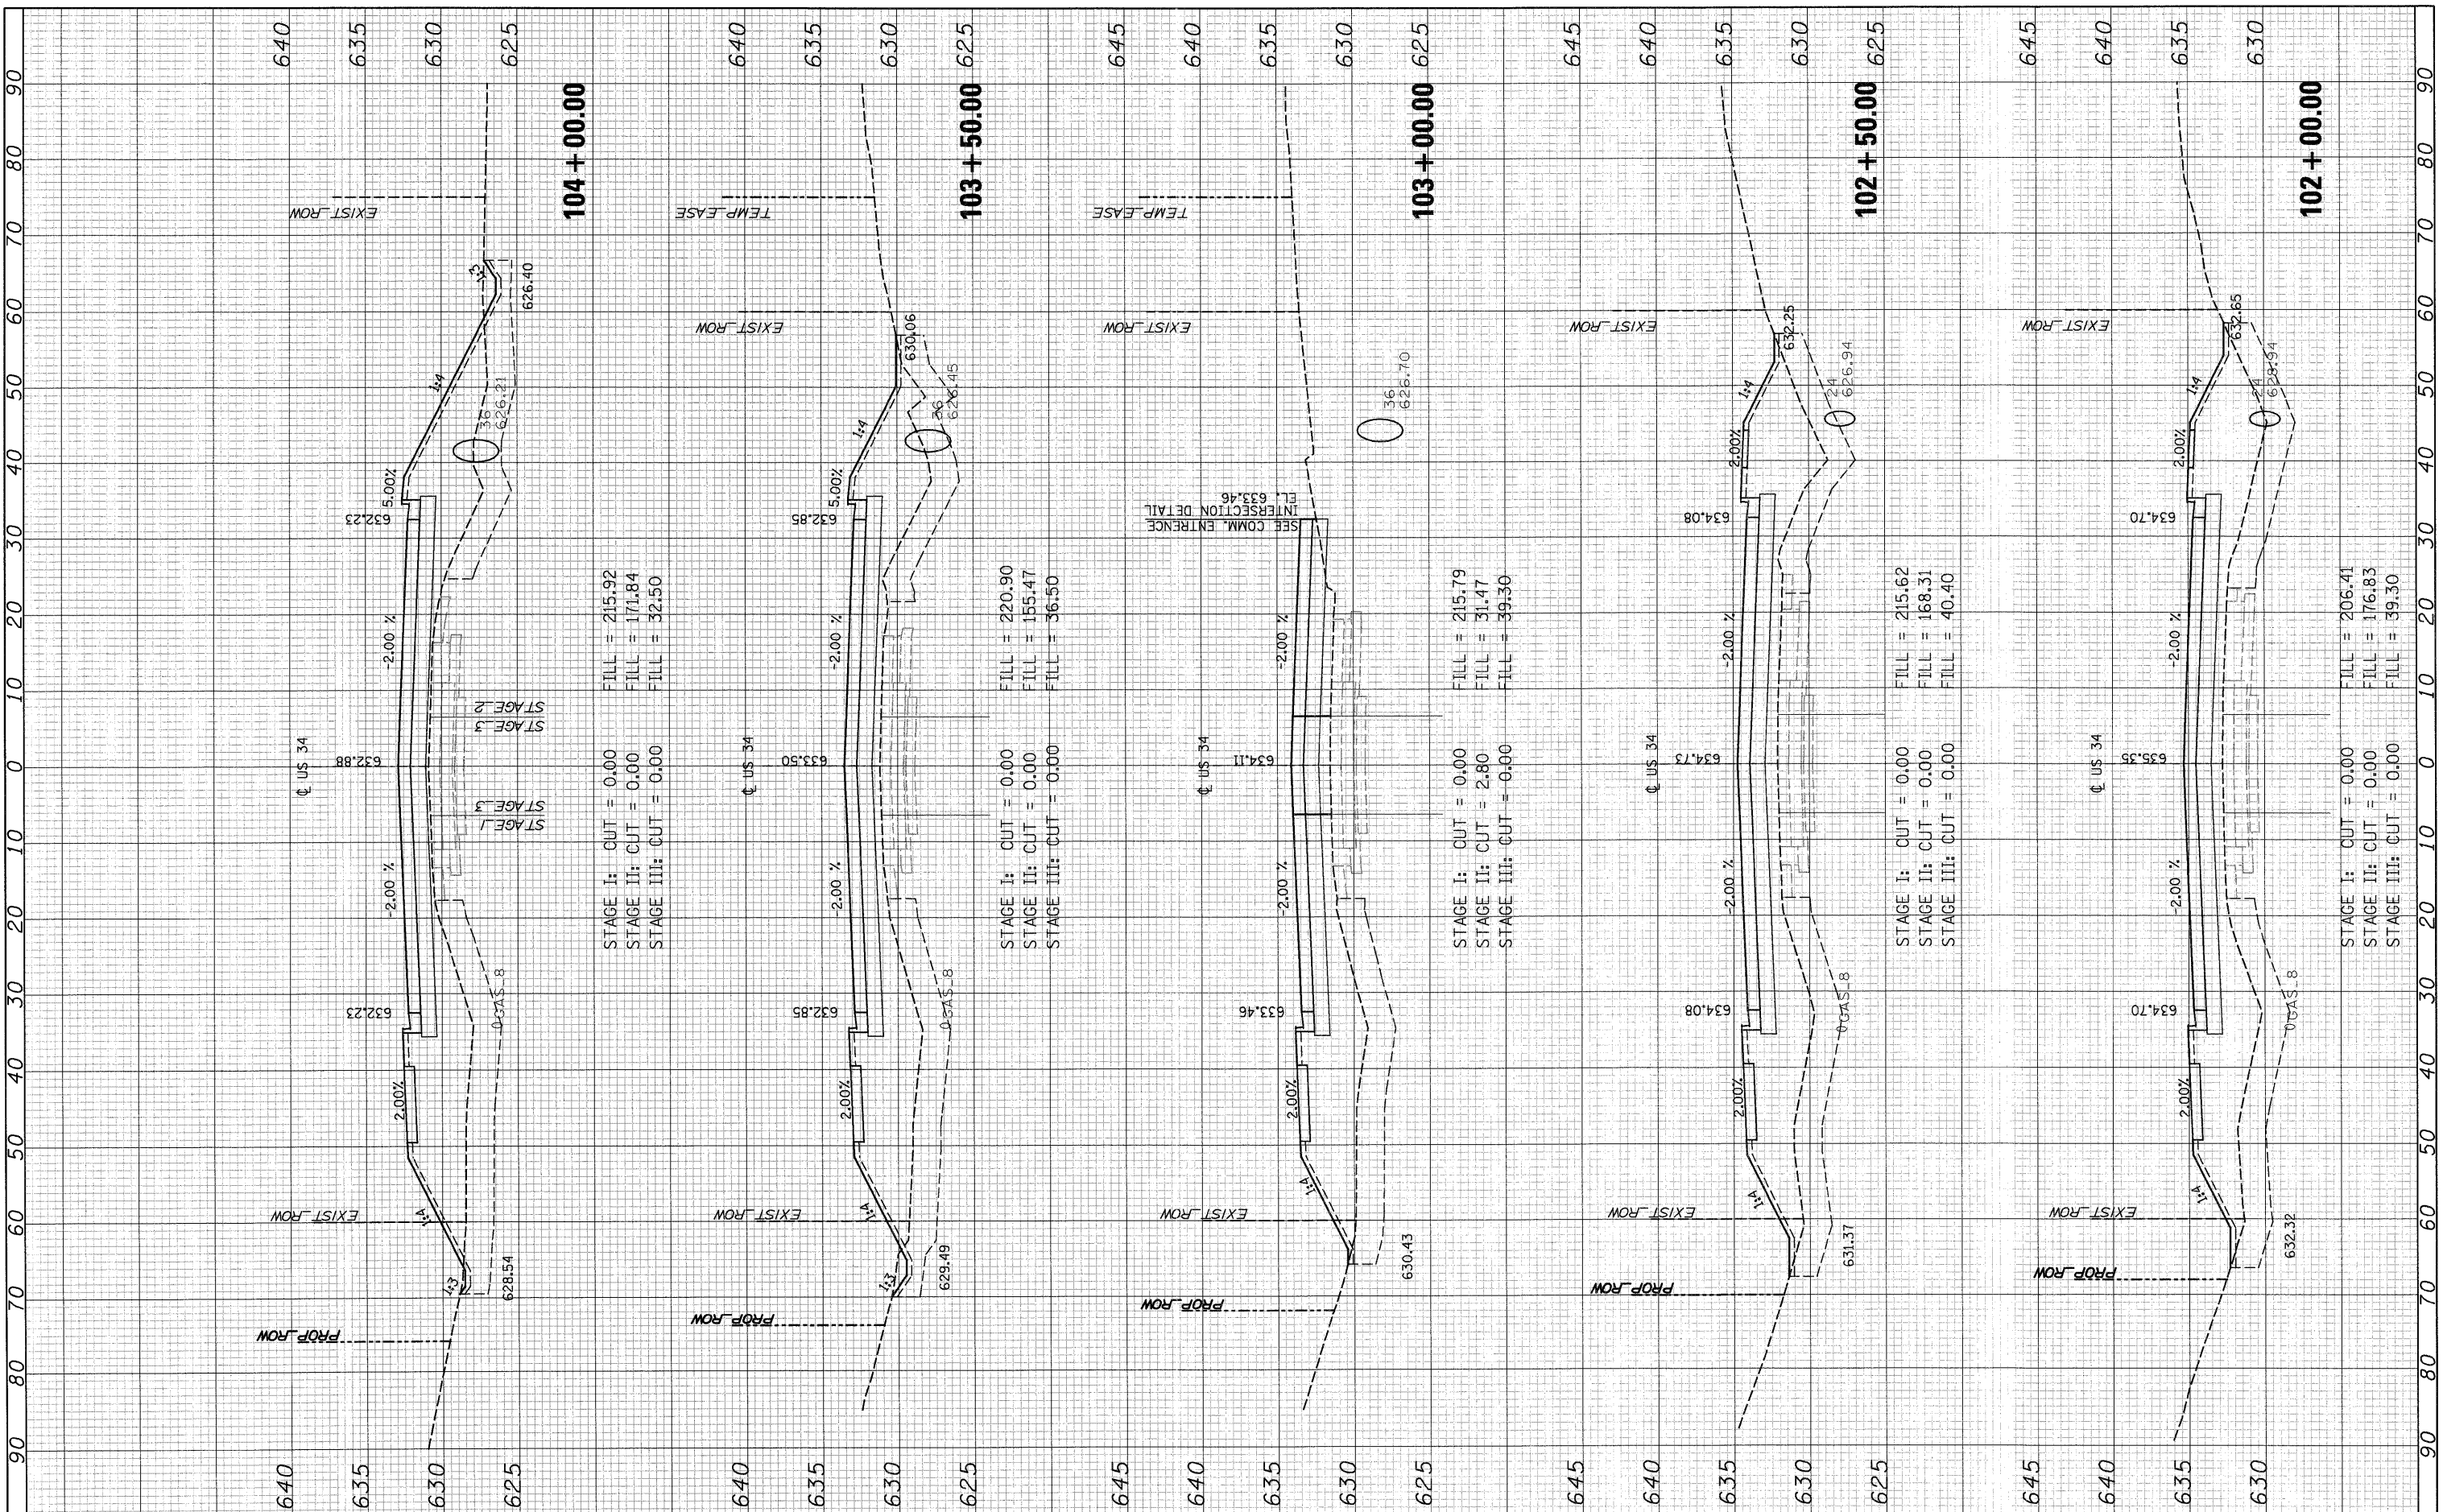

STAGE I: CUT = 0.00 FILL = 215.92
 STAGE II: CUT = 0.00 FILL = 171.84
 STAGE III: CUT = 0.00 FILL = 32.50

STAGE I: CUT = 0.00 FILL = 220.90
 STAGE II: CUT = 0.00 FILL = 155.47
 STAGE III: CUT = 0.00 FILL = 36.50

STAGE I: CUT = 0.00 FILL = 215.79
 STAGE II: CUT = 2.80 FILL = 31.47
 STAGE III: CUT = 0.00 FILL = 39.30

STAGE I: CUT = 0.00 FILL = 215.62
 STAGE II: CUT = 0.00 FILL = 168.31
 STAGE III: CUT = 0.00 FILL = 40.40

STAGE I: CUT = 0.00 FILL = 206.41
 STAGE II: CUT = 0.00 FILL = 176.83
 STAGE III: CUT = 0.00 FILL = 39.30

FILE NAME = T:\16829-PrariePkwy-Ph2\Cv11\Plans\Xshets\036695-05-0534xsheet-FINAL-plotting.dgn

USER NAME =
 DESIGNED - MMS
 DRAWN - MMS
 CHECKED - KJB
 DATE - 08-18-2011

REVISED -
 REVISED -
 REVISED -
 REVISED -

STATE OF ILLINOIS
 DEPARTMENT OF TRANSPORTATION

US ROUTE 34 CROSS SECTIONS
 SCALE: SHEET NO. 72 OF 86 SHEETS STA. 102+00.00 TO STA. 104+00.00

F.A.P. RTE.	SECTION	COUNTY	TOTAL SHEETS	SHEET NO.
591	13R-2;14R-1 & BR-1(1);15R-1	KENDALL	429	415
				CONTRACT NO. 66985
ILLINOIS FED. AID PROJECT				