


FINAL SURVEY PLOTTED	BY	DATE
NOTE BOOK NO.		
AREAS CHECKED		

ORIGINAL SURVEY PLOTTED	BY	DATE
NOTE BOOK NO.		
AREAS CHECKED		

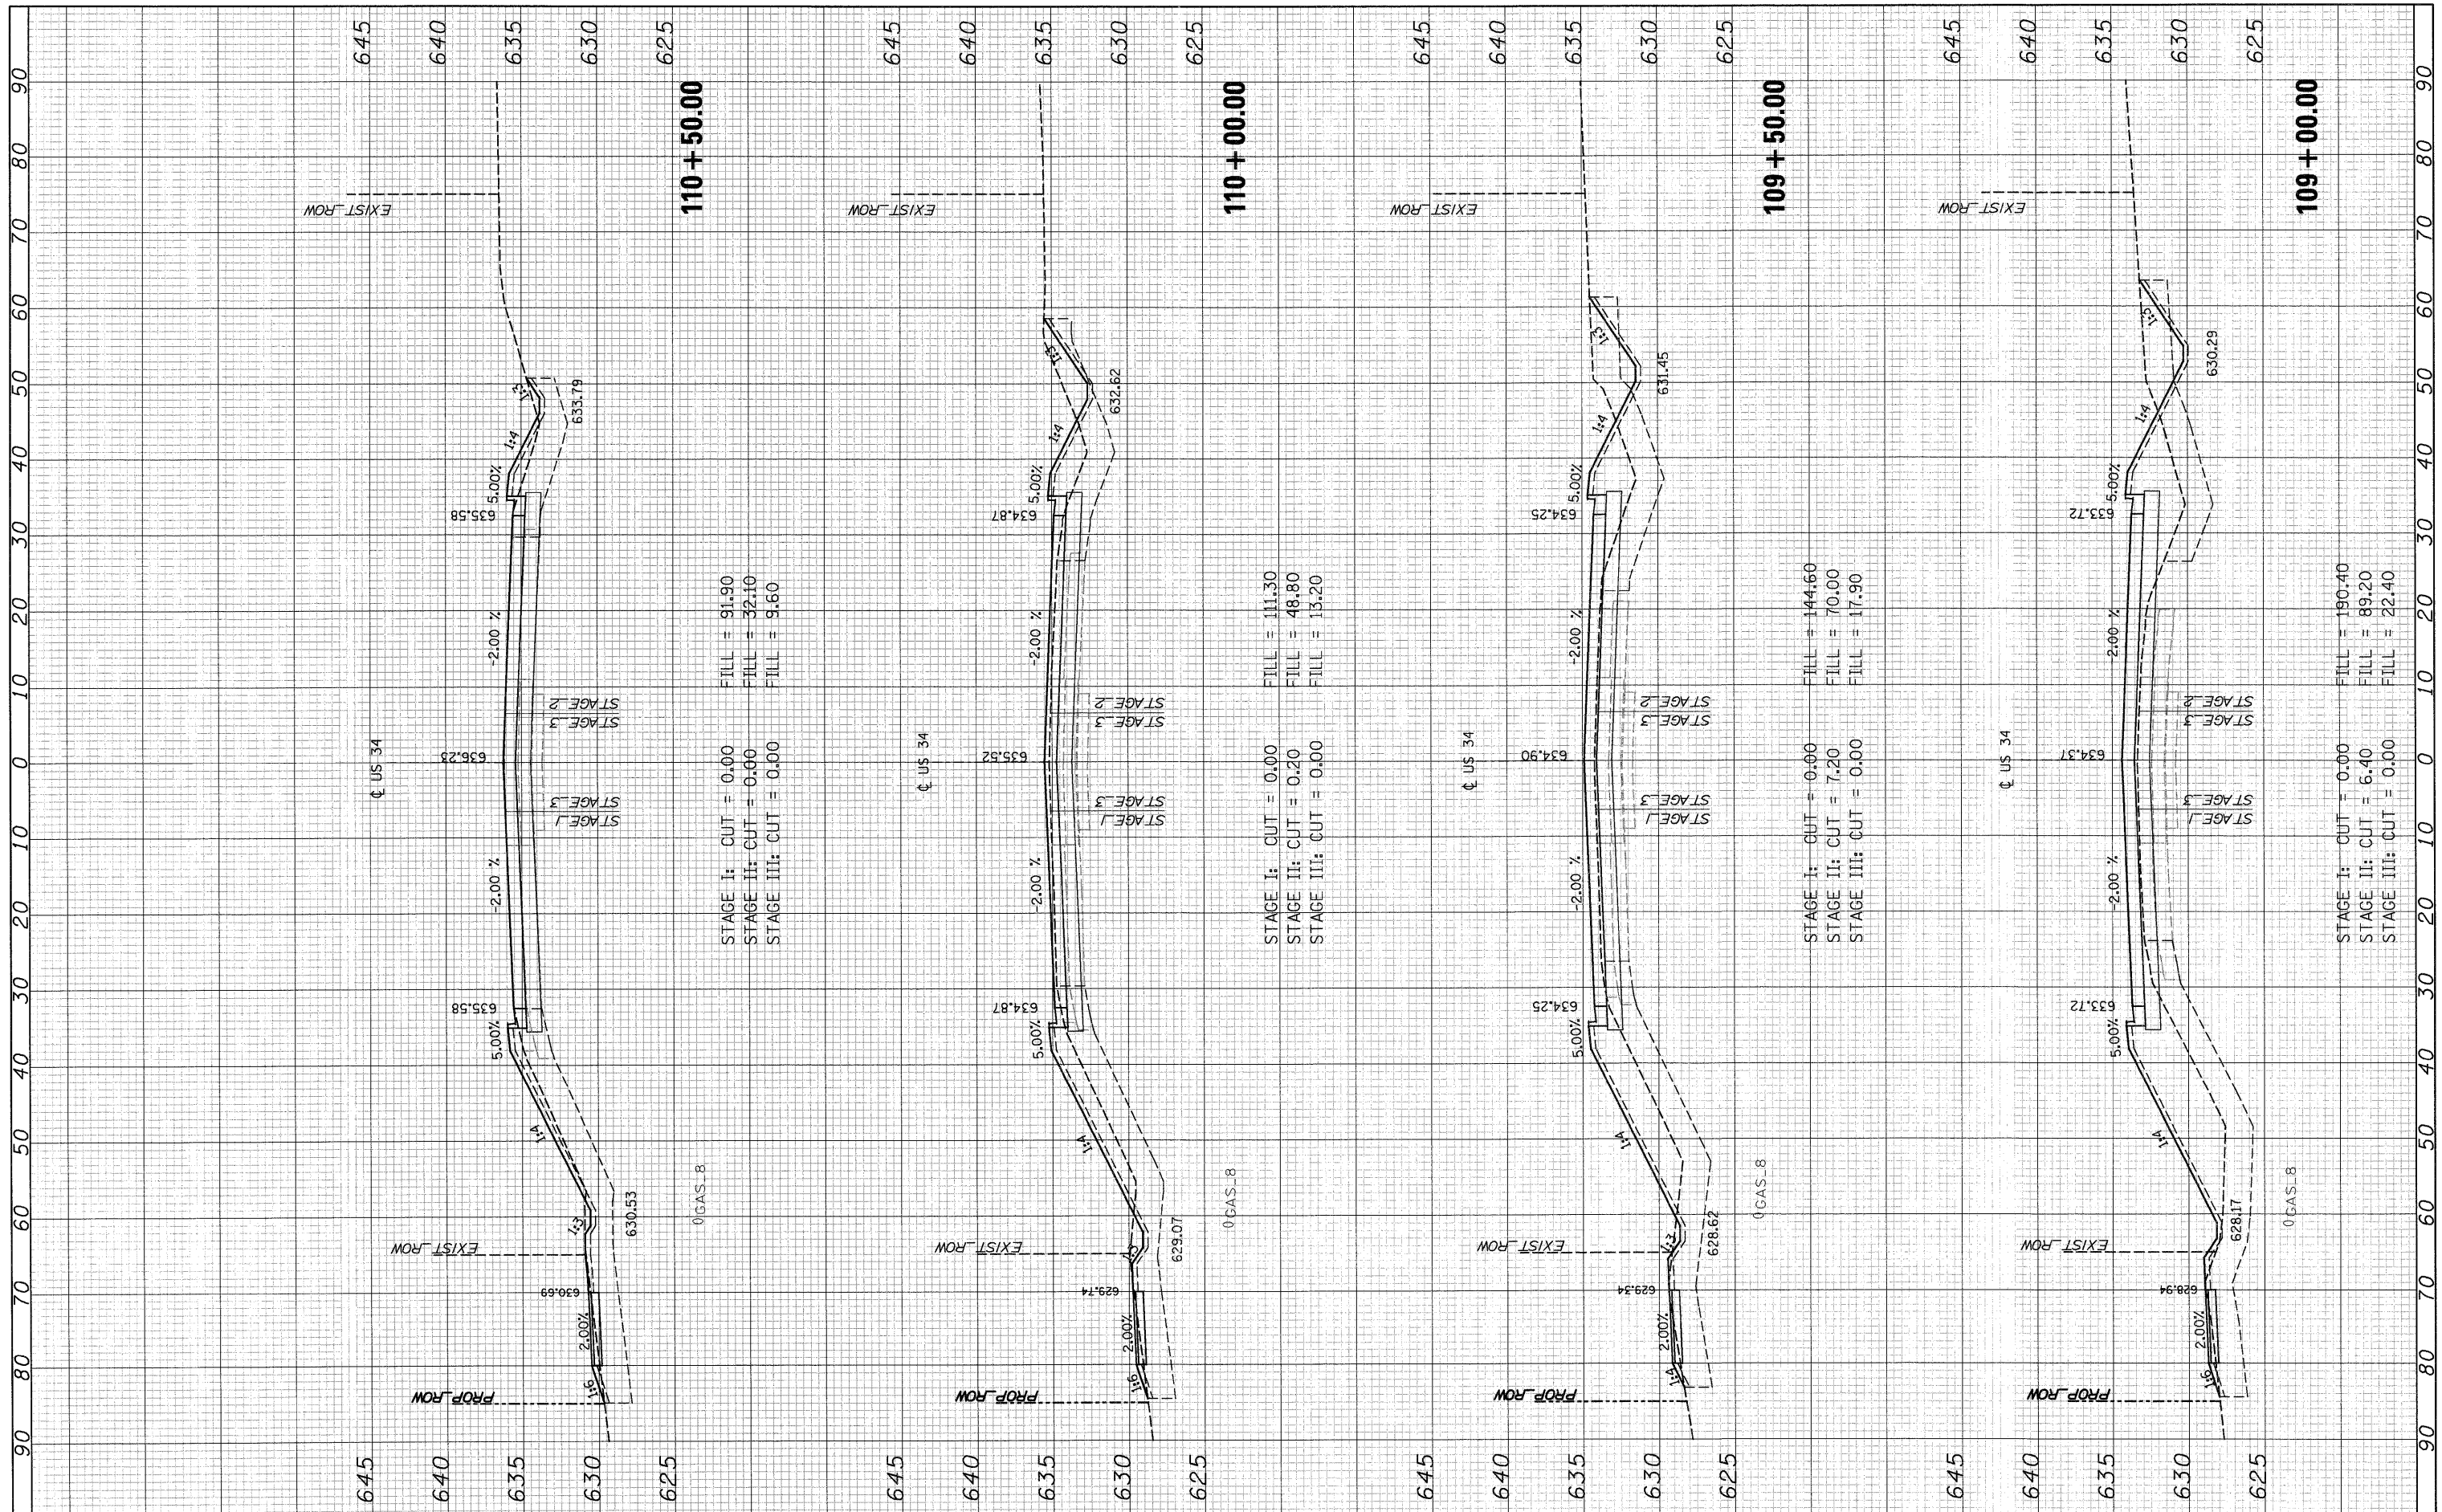

STAGE I: CUT = 0.00
 STAGE II: CUT = 0.00
 STAGE III: CUT = 0.00

FILL = 91.90
 FILL = 32.10
 FILL = 9.60

STAGE I: CUT = 0.00
 STAGE II: CUT = 0.20
 STAGE III: CUT = 0.00

FILL = 111.30
 FILL = 48.80
 FILL = 13.20

STAGE I: CUT = 0.00
 STAGE II: CUT = 7.20
 STAGE III: CUT = 0.00

FILL = 144.60
 FILL = 70.00
 FILL = 17.90

STAGE I: CUT = 0.00
 STAGE II: CUT = 6.40
 STAGE III: CUT = 0.00

FILL = 190.40
 FILL = 89.20
 FILL = 22.40

FILE NAME =	USER NAME =	DESIGNED - MMS	REVISED -
T:\16829-PrairiePkwy-Ph2\Civil\Plans\shfts\0366\95-US34\sheet-FINAL-plotting.dgn		DRAWN - MMS	REVISED -
		CHECKED - KJB	REVISED -
		DATE - 08-18-2011	REVISED -

PLOT SCALE =	DATE = 08-18-2011
PLOT DATE = 19-AUG-2011 08:53	

**STATE OF ILLINOIS
DEPARTMENT OF TRANSPORTATION**

US ROUTE 34 CROSS SECTIONS

SCALE: SHEET NO. 75 OF 86 SHEETS STA. 109+00.00 TO STA. 110+50.00

F.A.P. RTE.	SECTION	COUNTY	TOTAL SHEETS	SHEET NO.
591	13R-2;14R-1 & BR-1(1);15R-1	KENDALL	429	418
CONTRACT NO. 66985			ILLINOIS FED. AID PROJECT	