


FINAL SURVEY PLOTTED DATE
 NOTE BOOK NO. AREAS CHECKED

ORIGINAL SURVEY PLOTTED DATE
 NOTE BOOK NO. AREAS CHECKED

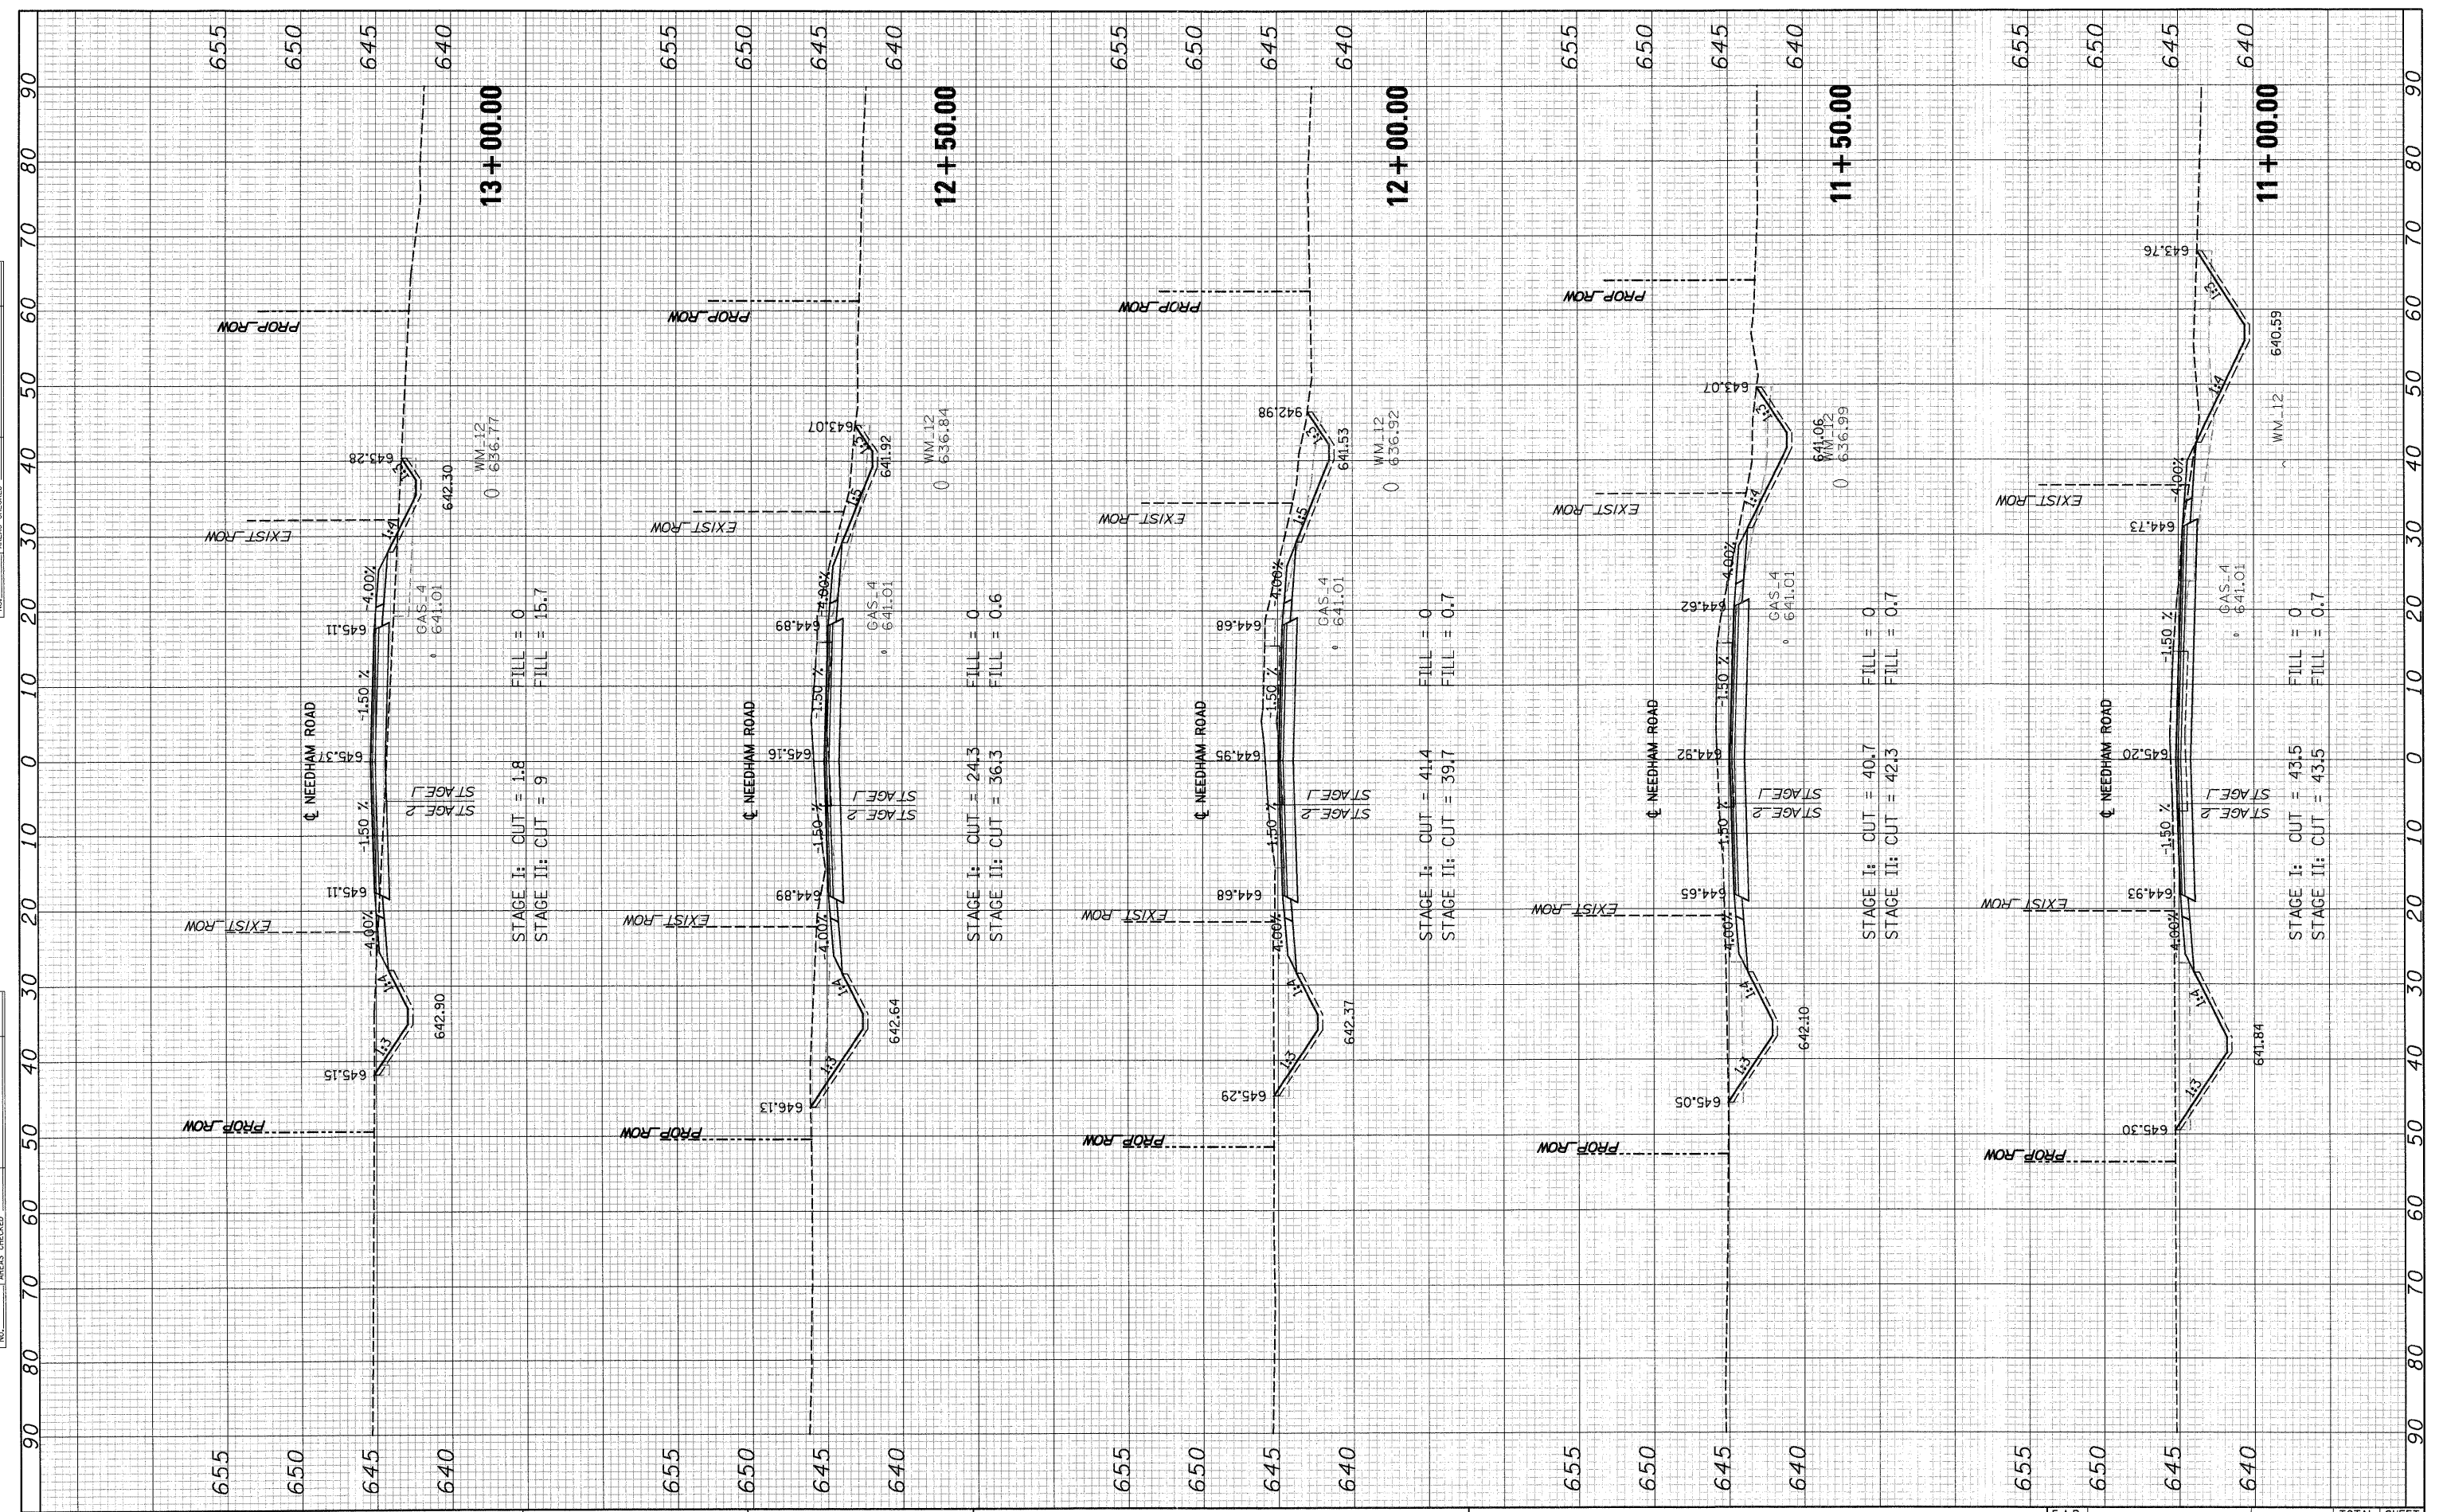

FILE NAME = T:\16829-PrainoPkwy-Ph2\Civ1\Plans\Xshs\0366985-Needhamxsheets.dgn
 USER NAME =
 PLOT SCALE =
 PLOT DATE = 19-AUG-2011 09:02

DESIGNED - MMS
 DRAWN - MMS
 CHECKED - KJB
 DATE - 08-18-2011

REVISED -
 REVISED -
 REVISED -
 REVISED -

**STATE OF ILLINOIS
 DEPARTMENT OF TRANSPORTATION**

NEEDHAM ROAD CROSS SECTIONS

SCALE: SHEET NO. 82 OF 86 SHEETS STA. 11+00.00 TO STA. 13+00.00

F.A.P. RTE.	SECTION	COUNTY	TOTAL SHEETS	SHEET NO.
591	13R-2;14R-1 & BR-1(1);15R-1	KENDALL	429	425
				CONTRACT NO. 66985
ILLINOIS FED. AID PROJECT				