


FINAL SURVEY	SURVEYED	BY	DATE
NO.	NO.		
AREAS CHECKED	AREAS CHECKED		
NOTE BOOK	NOTE BOOK		
PLOTTED	PLOTTED		

ORIGINAL SURVEY	SURVEYED	BY	DATE
NO.	NO.		
AREAS CHECKED	AREAS CHECKED		
NOTE BOOK	NOTE BOOK		
PLOTTED	PLOTTED		

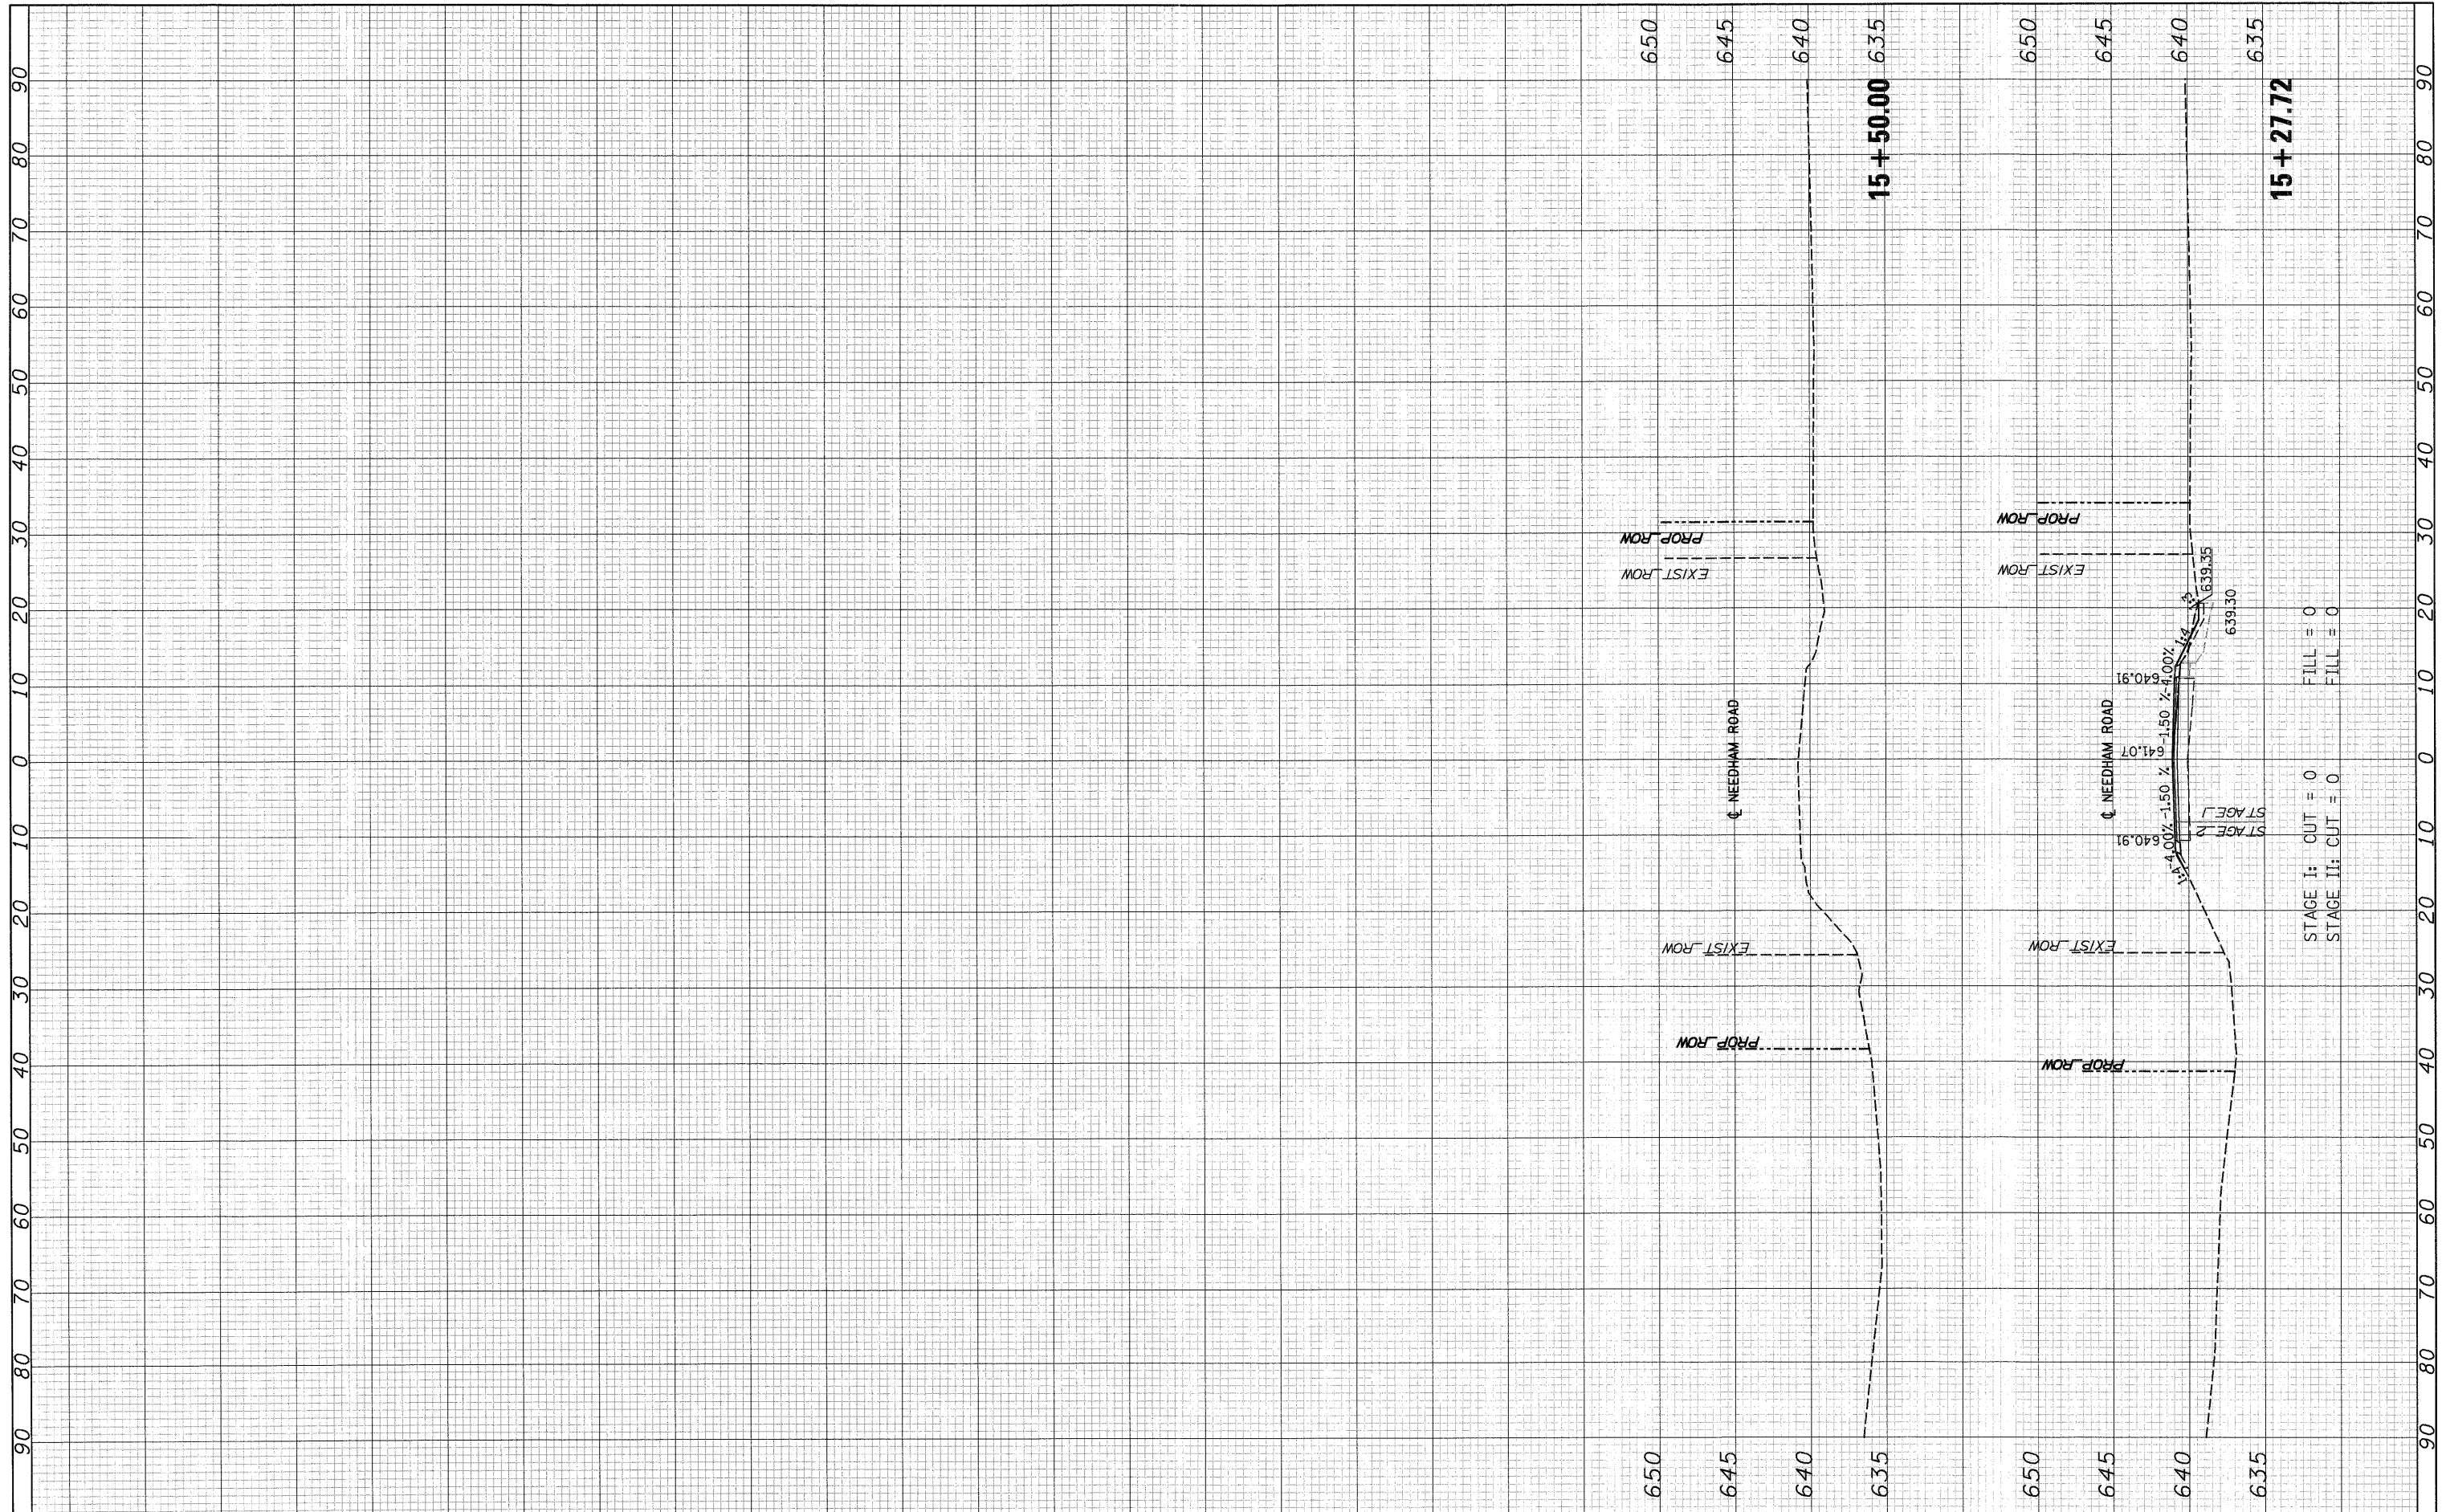

STAGE I: CUT = 0
 STAGE II: CUT = 0
 FILL = 0
 FILL = 0

FILE NAME =
 T:\16829-PrariePkwy-Ph2\Civil\Plans\Xhsts\0369B5-Needhamxsheet.dgn

USER NAME =
 DESIGNED - MMS
 DRAWN - MMS
 CHECKED - KJB
 PLOT DATE = 19-AUG-2011 09:03

REVISIED -
 REVISIED -
 REVISIED -
 REVISIED -
 DATE - 08-18-2011

**STATE OF ILLINOIS
 DEPARTMENT OF TRANSPORTATION**

NEEDHAM ROAD CROSS SECTIONS

SCALE: SHEET NO. 84 OF 86 SHEETS STA. 15+27.72 TO STA. 15+50.00

F.A.P. RTE.	SECTION	COUNTY	TOTAL SHEETS	SHEET NO.
591	13R-2;14R-1 & BR-1(1);15R-1	KENDALL	429	427
CONTRACT NO. 66985				
ILLINOIS FED. AID PROJECT				