


FINAL SURVEY	SURVEYED	BY	DATE
NOTE BOOK NO.	PLOTTED		
	TEMPLATE		
	AREAS CHECKED		

ORIGINAL SURVEY	SURVEYED	BY	DATE
NOTE BOOK NO.	PLOTTED		
	TEMPLATE		
	AREAS CHECKED		

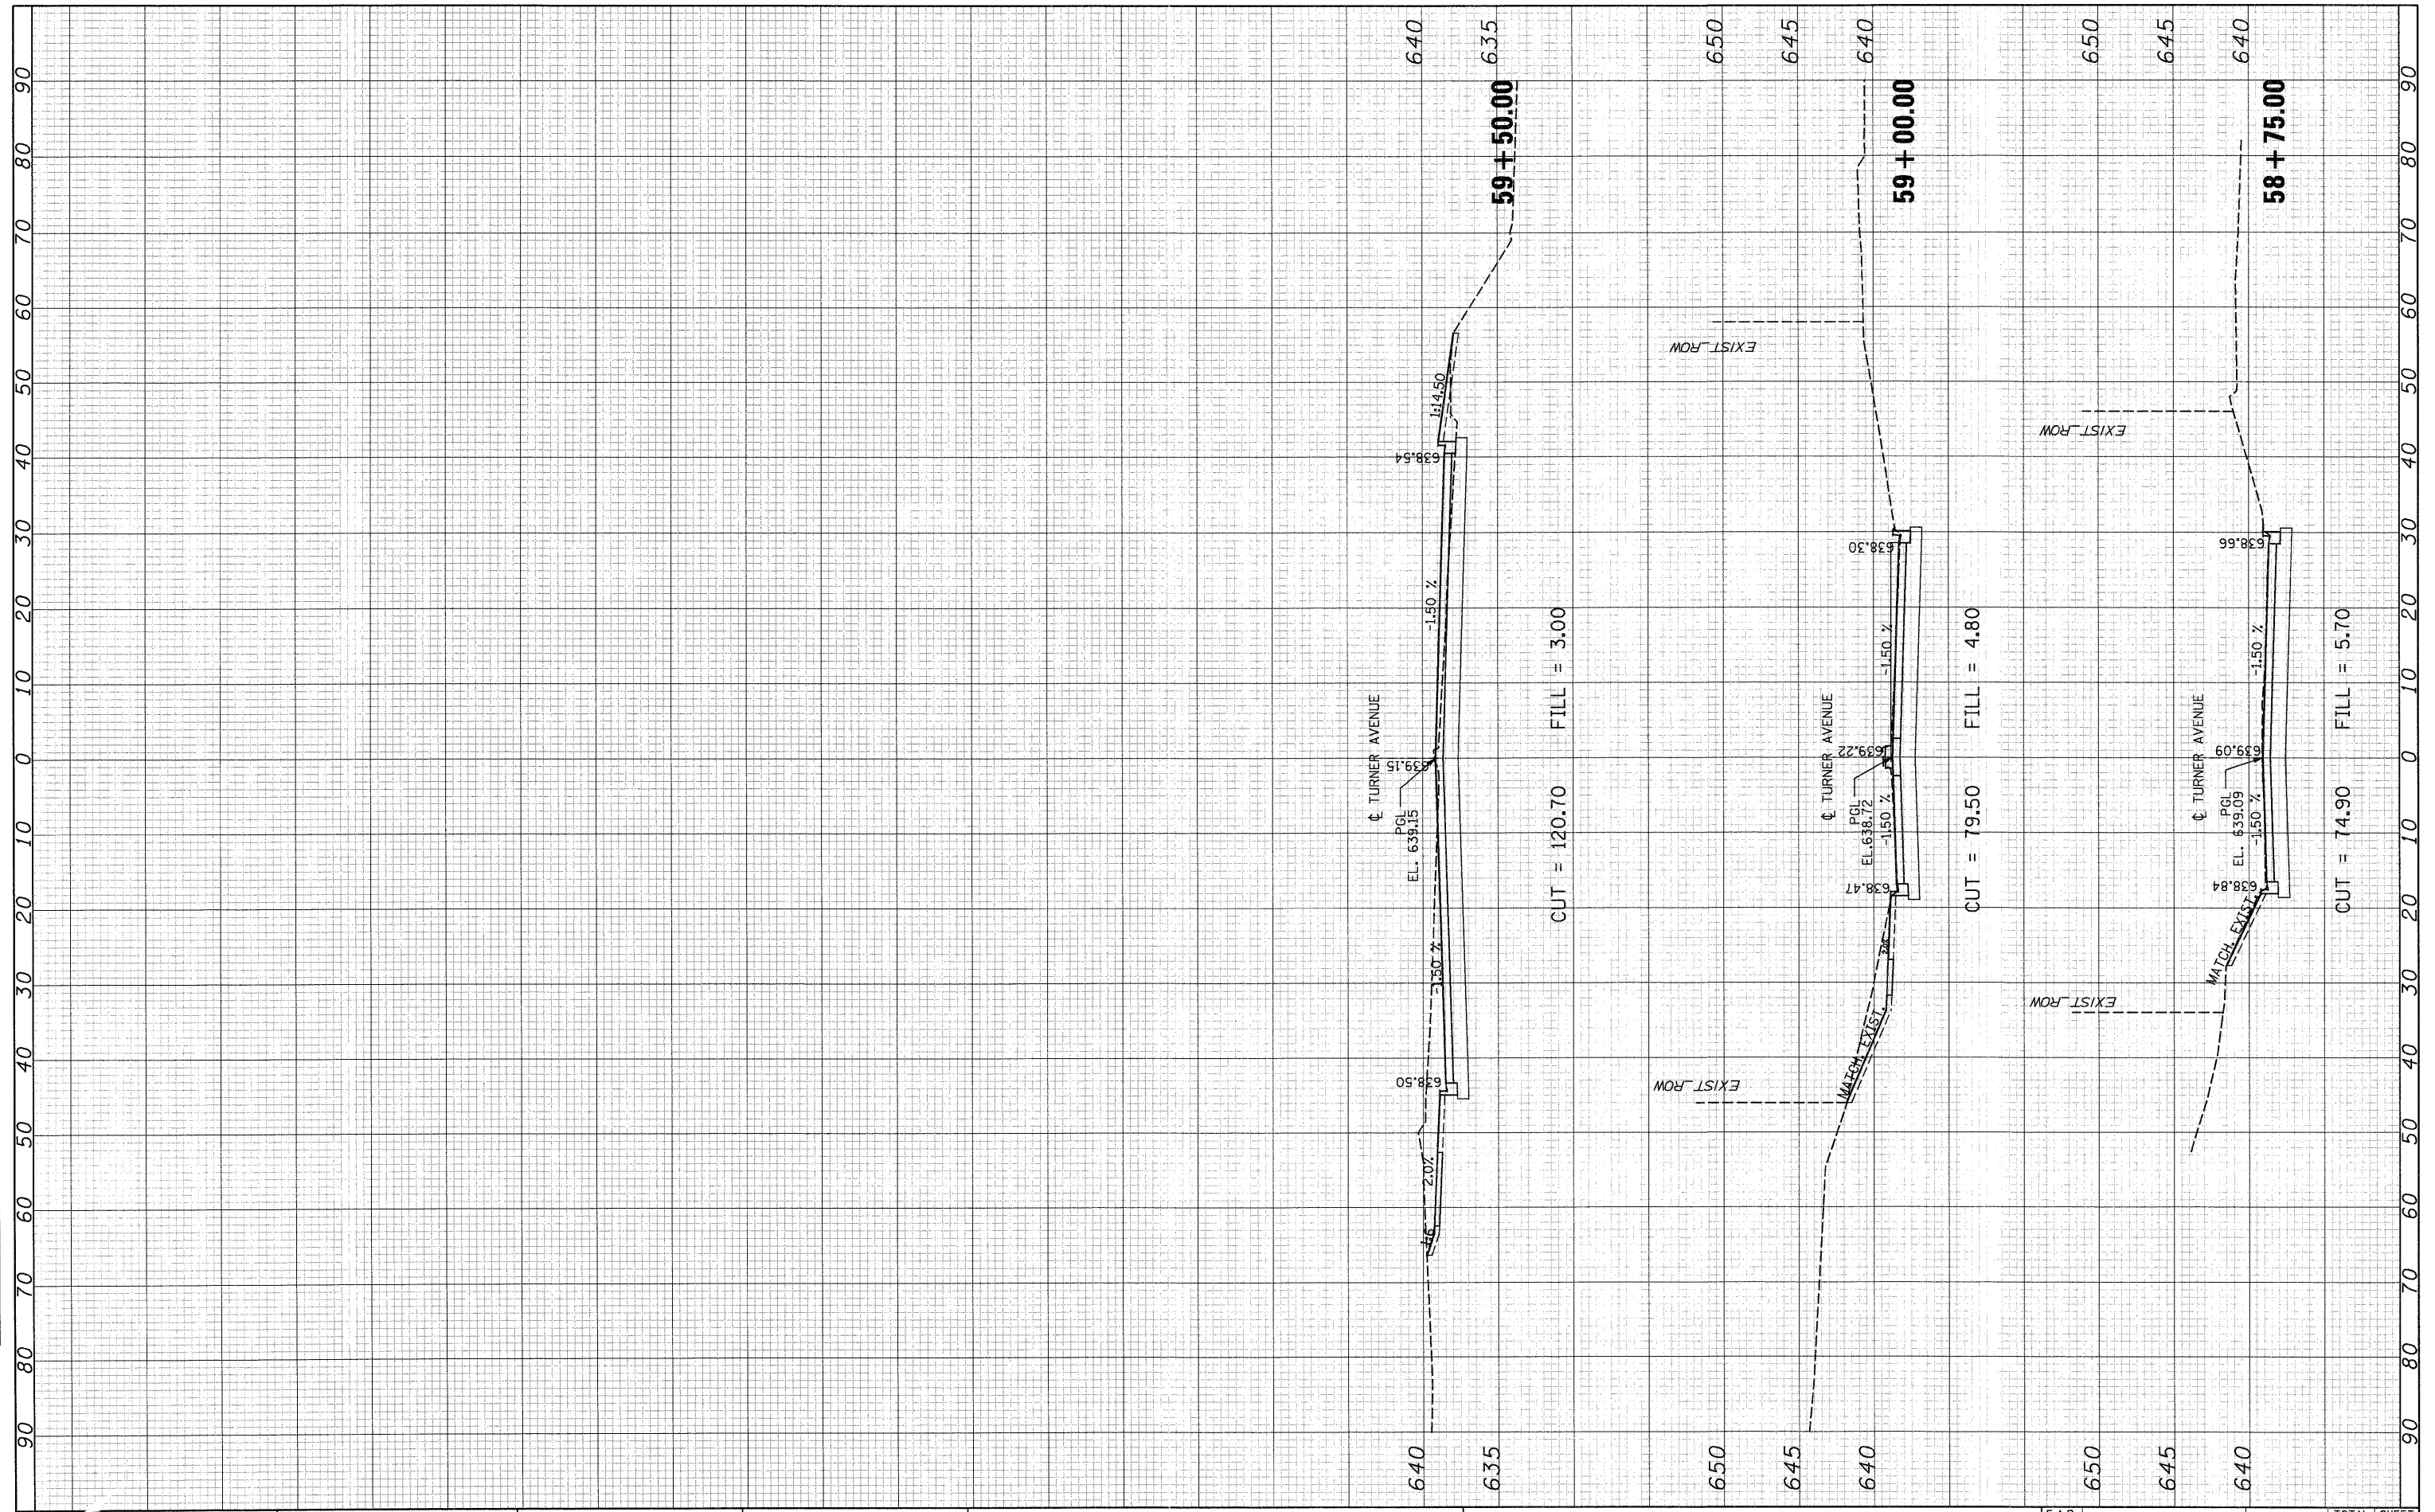

FILE NAME = T:\16823-PrariePkwy-Ph2\Cv1\Plans\Xahs\0366995-Turner.xsheet.dgn

USER NAME =
 DESIGNED - MMS
 DRAWN - MMS
 CHECKED - KJB
 PLOT DATE = 19-AUG-2011 08:54

REVISIONS:
 REVISIONS -
 REVISIONS -
 REVISIONS -
 REVISIONS -

**STATE OF ILLINOIS
 DEPARTMENT OF TRANSPORTATION**

TURNER AVENUE CROSS SECTIONS

SCALE: SHEET NO. 86 OF 86 SHEETS STA. 58+75.00 TO STA. 59+50.00

F.A.P. RTE.	SECTION	COUNTY	TOTAL SHEETS	SHEET NO.
591	13R-2;14R-1 & BR-1(1);15R-1	KENDALL	429	429
CONTRACT NO. 66985				
[ILLINOIS] FED. AID PROJECT				