



LEGEND

- ✕ TREE REMOVAL
- ▨ HMA SURFACE REMOVAL BUTT JOINT
- ▧ HMA SURFACE REMOVAL VARIABLE DEPTH
- ▩ PAVEMENT REMOVAL
- ⊗ GUARDRAIL REMOVAL

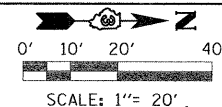


DATE	
BY	
REVISIONS	
PLANNED	
ALIGNED	
CHECKED	
NO. _____	
PLAN	
NOTE BOOK	
CADD FILE NAME	
NO. _____	

DATE	
BY	
REVISIONS	
PLANNED	
GRADES	
CHECKED	
NO. _____	
PROFILE	
NOTE BOOK	
CADD FILE NAME	
NO. _____	

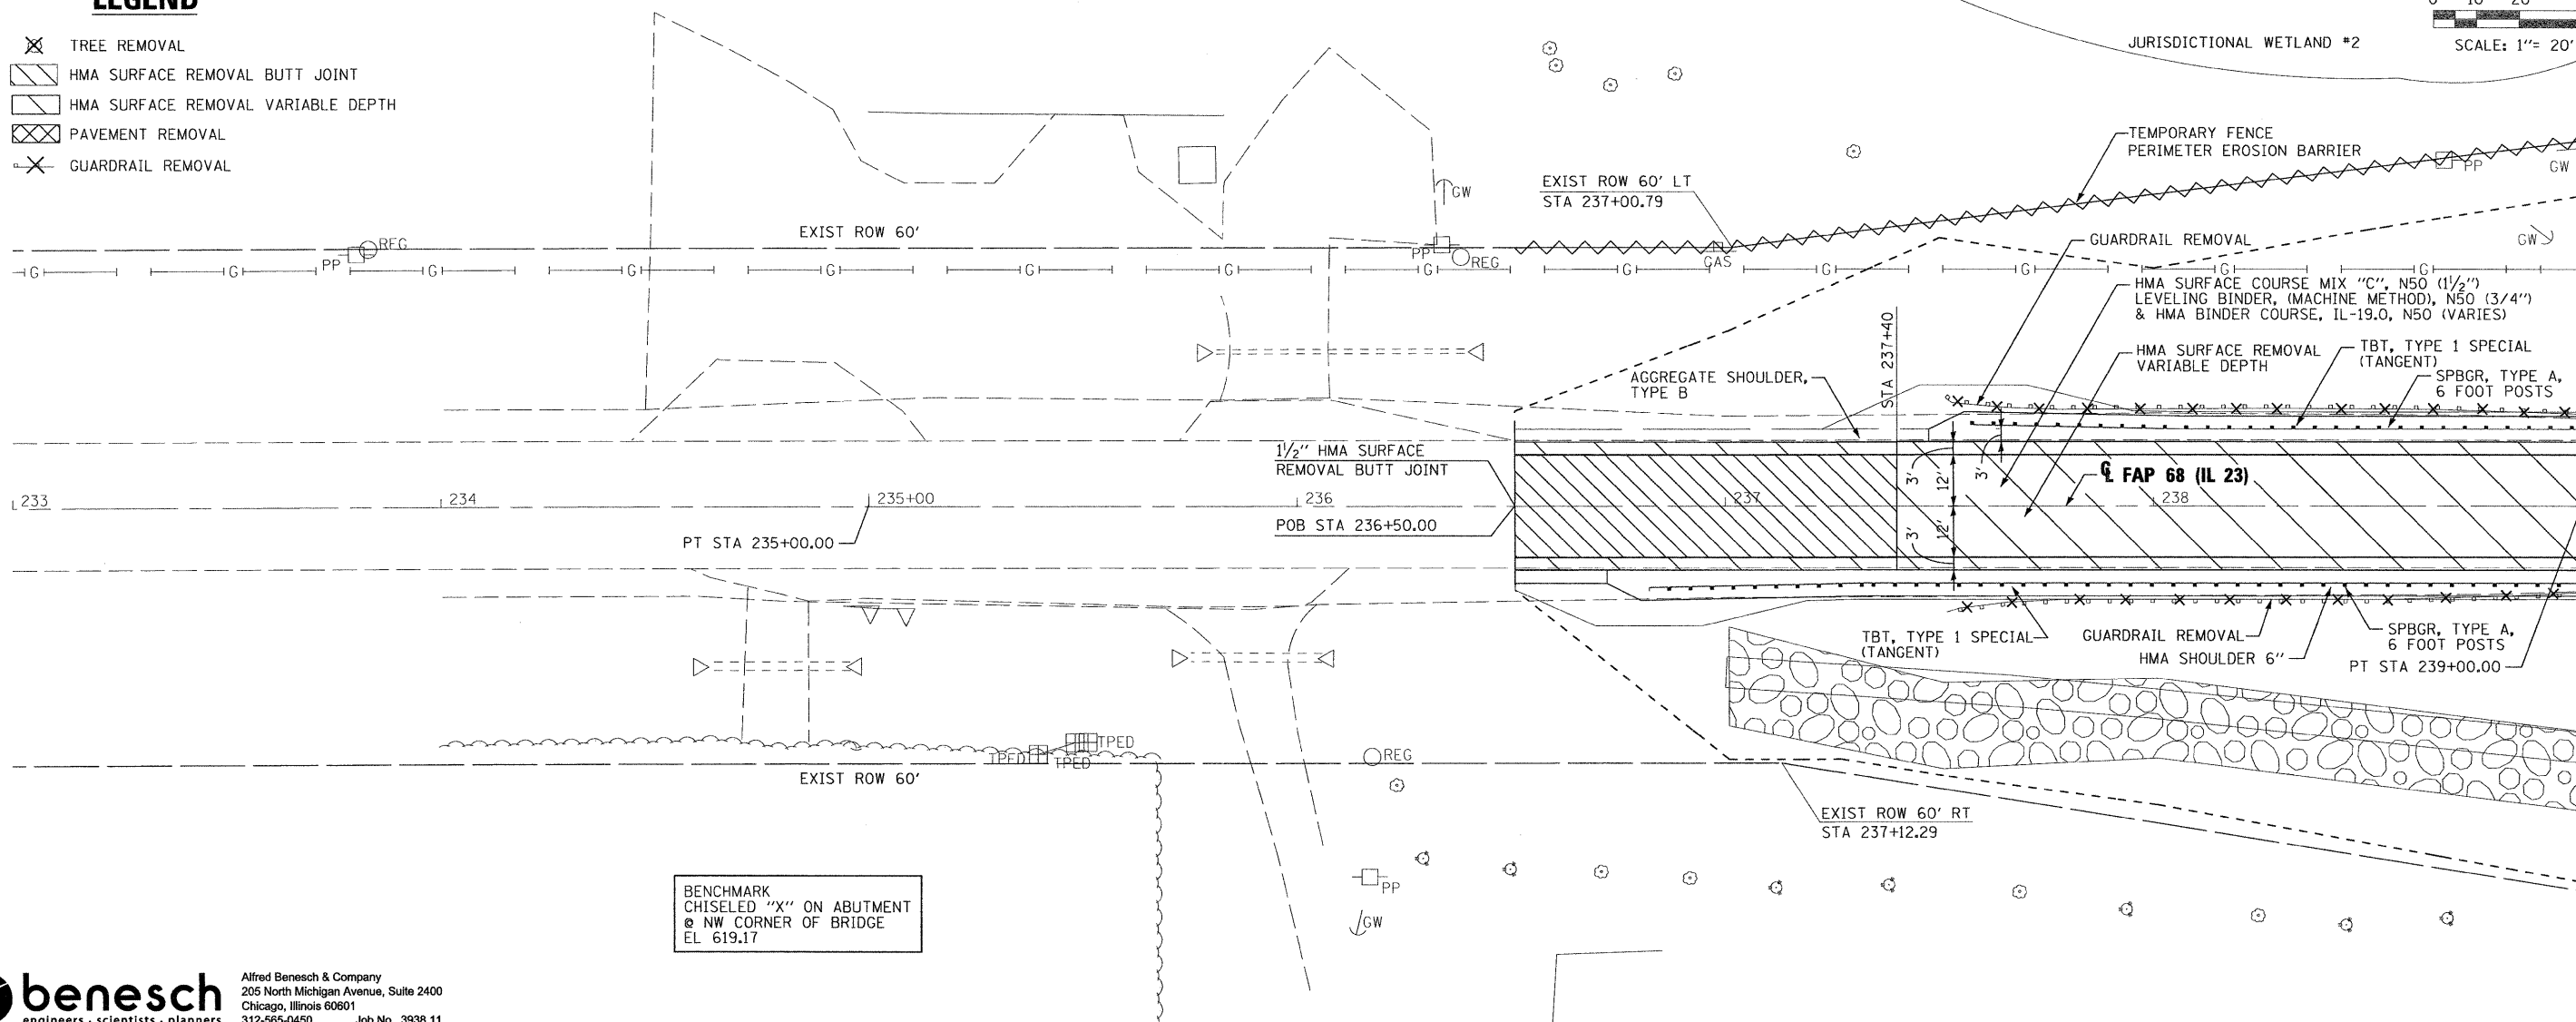

benesch Alfred Benesch & Company
 205 North Michigan Avenue, Suite 2400
 Chicago, Illinois 60601
 312-565-0450 Job No. 3938.11

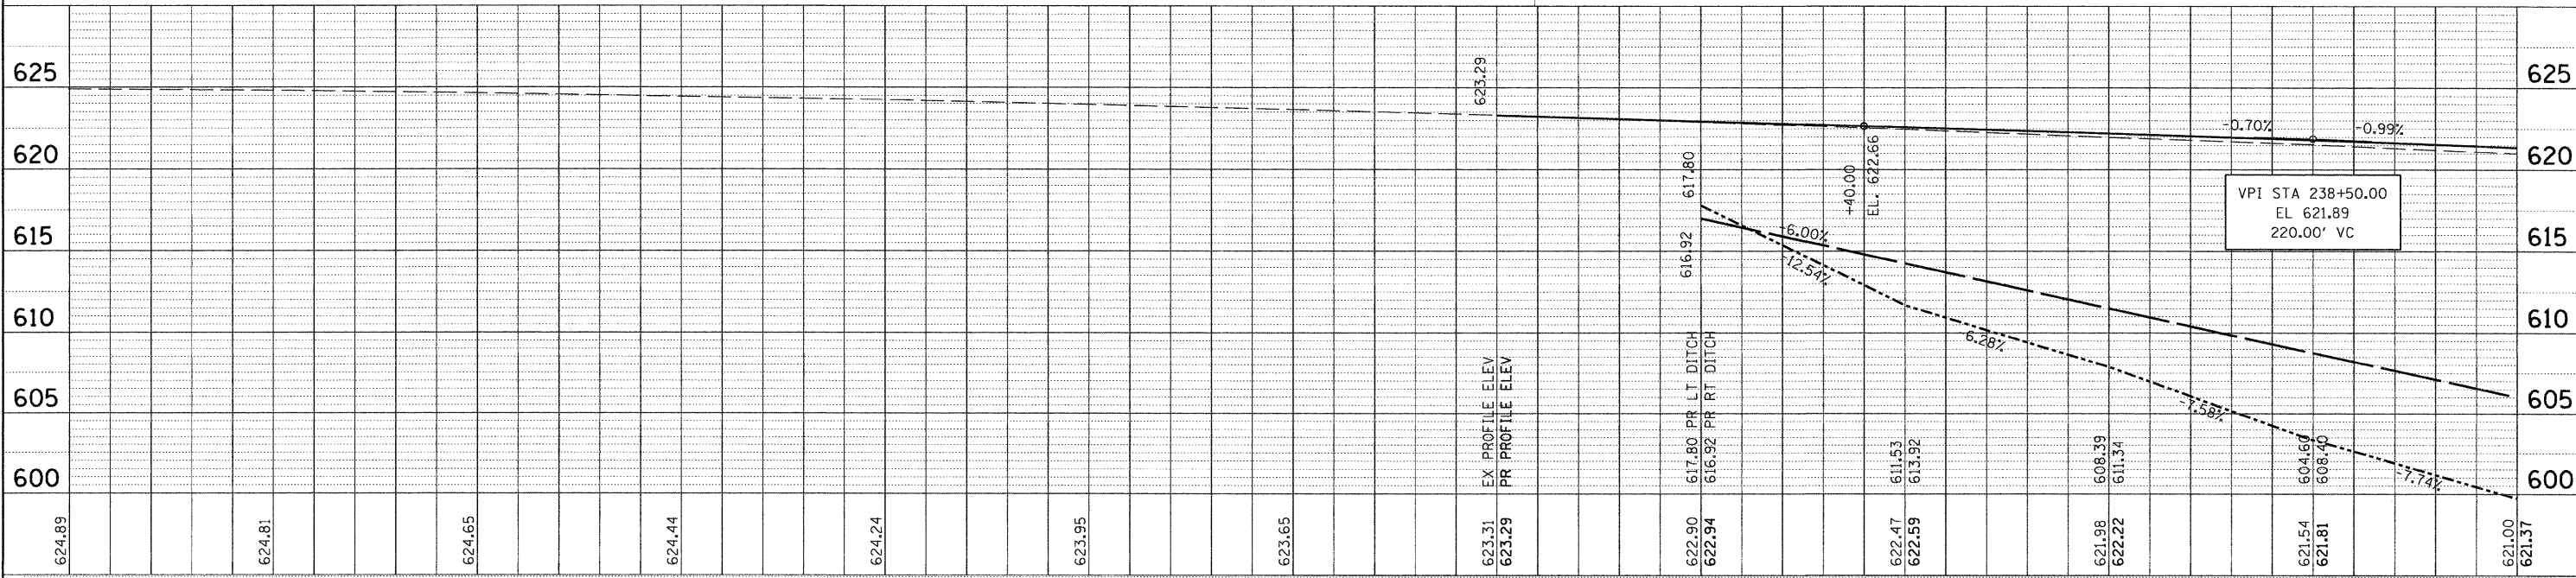

FILE NAME = ...D366A20-sh-t-Plnprf-01.dgn	USER NAME = tblank	DESIGNED - AE	REVISED -	STATE OF ILLINOIS DEPARTMENT OF TRANSPORTATION	PLAN & PROFILE IL 23	F.A.P. RIE. 68	SECTION (3)BR-3	COUNTY LASALLE	TOTAL SHEETS 61	SHEET NO. 7	
	PLOT SCALE = 1"=20'	DRAWN - TMB	REVISED -			SCALE: 1"=20'	SHEET NO. 1 OF 2 SHEETS	STA. 236+50.00 TO STA. 239+00.00	CONTRACT NO. 66A20		ILLINOIS FED. AID PROJECT
	PLOT DATE = 10/20/11	CHECKED - JMM	REVISED -								
		DATE - 10/20/11	REVISED -								