


STAGE I TYPICAL SECTION

STA 236+50 TO STA 239+36
 STA 241+61 TO STA 244+50

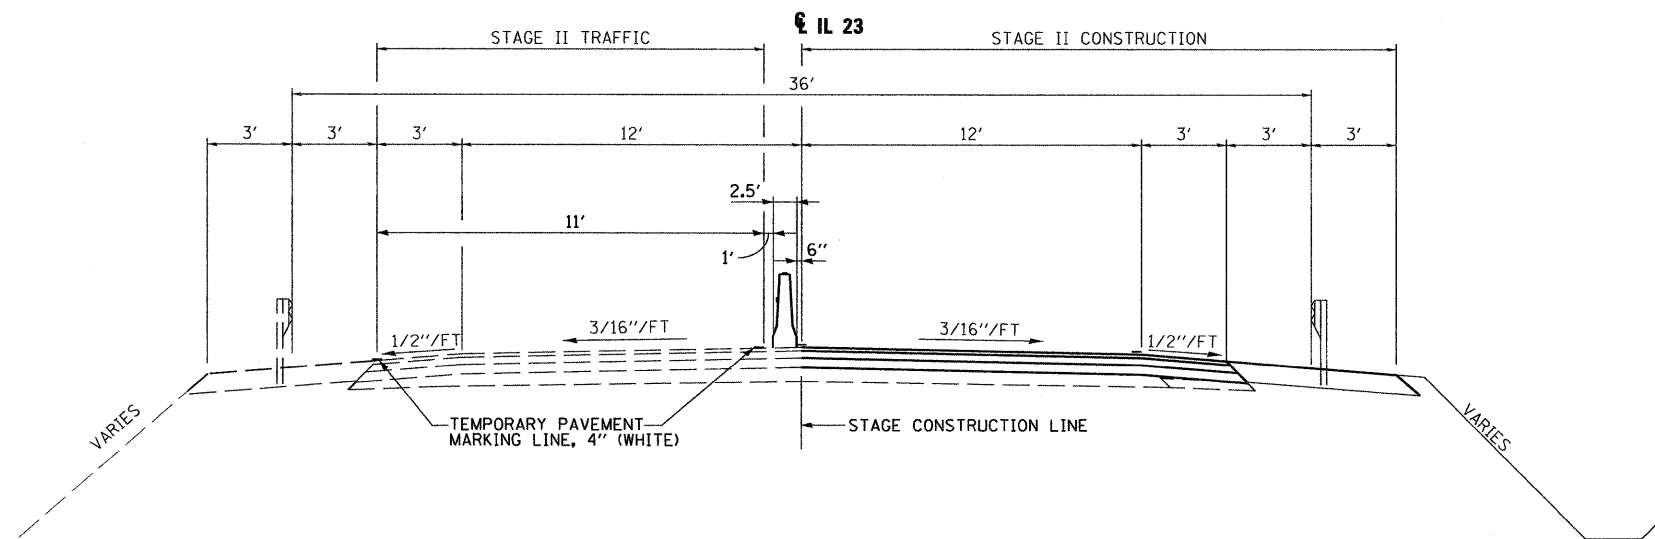

STAGE II TYPICAL SECTION

STA 236+50 TO STA 239+36
 STA 241+61 TO STA 244+50



Alfred Benesch & Company
 205 North Michigan Avenue, Suite 2400
 Chicago, Illinois 60601
 312-565-0450 Job No. 3938.11

FILE NAME =
 ... \D366A20-sh-t-IL23-typ-section.mot.dgn

USER NAME = tblank
 PLOT SCALE = NTS
 PLOT DATE = 10/20/11

DESIGNED - AE
 DRAWN - TMB
 CHECKED - JMM
 DATE - 10/20/11

REVISED -
 REVISED -
 REVISED -
 REVISED -

STATE OF ILLINOIS
 DEPARTMENT OF TRANSPORTATION

MAINTENANCE OF TRAFFIC TYPICAL SECTIONS
 IL 23

SCALE: NTS SHEET NO. 1 OF 5 SHEETS STA. _____ TO STA. _____

F.A.P. RTE.	SECTION	COUNTY	TOTAL SHEETS	SHEET NO.
68	(3)BR-3	LASALLE	61	9
CONTRACT NO. 66A20			FED. ROAD DIST. NO. - ILLINOIS FED. AID PROJECT	