


POND

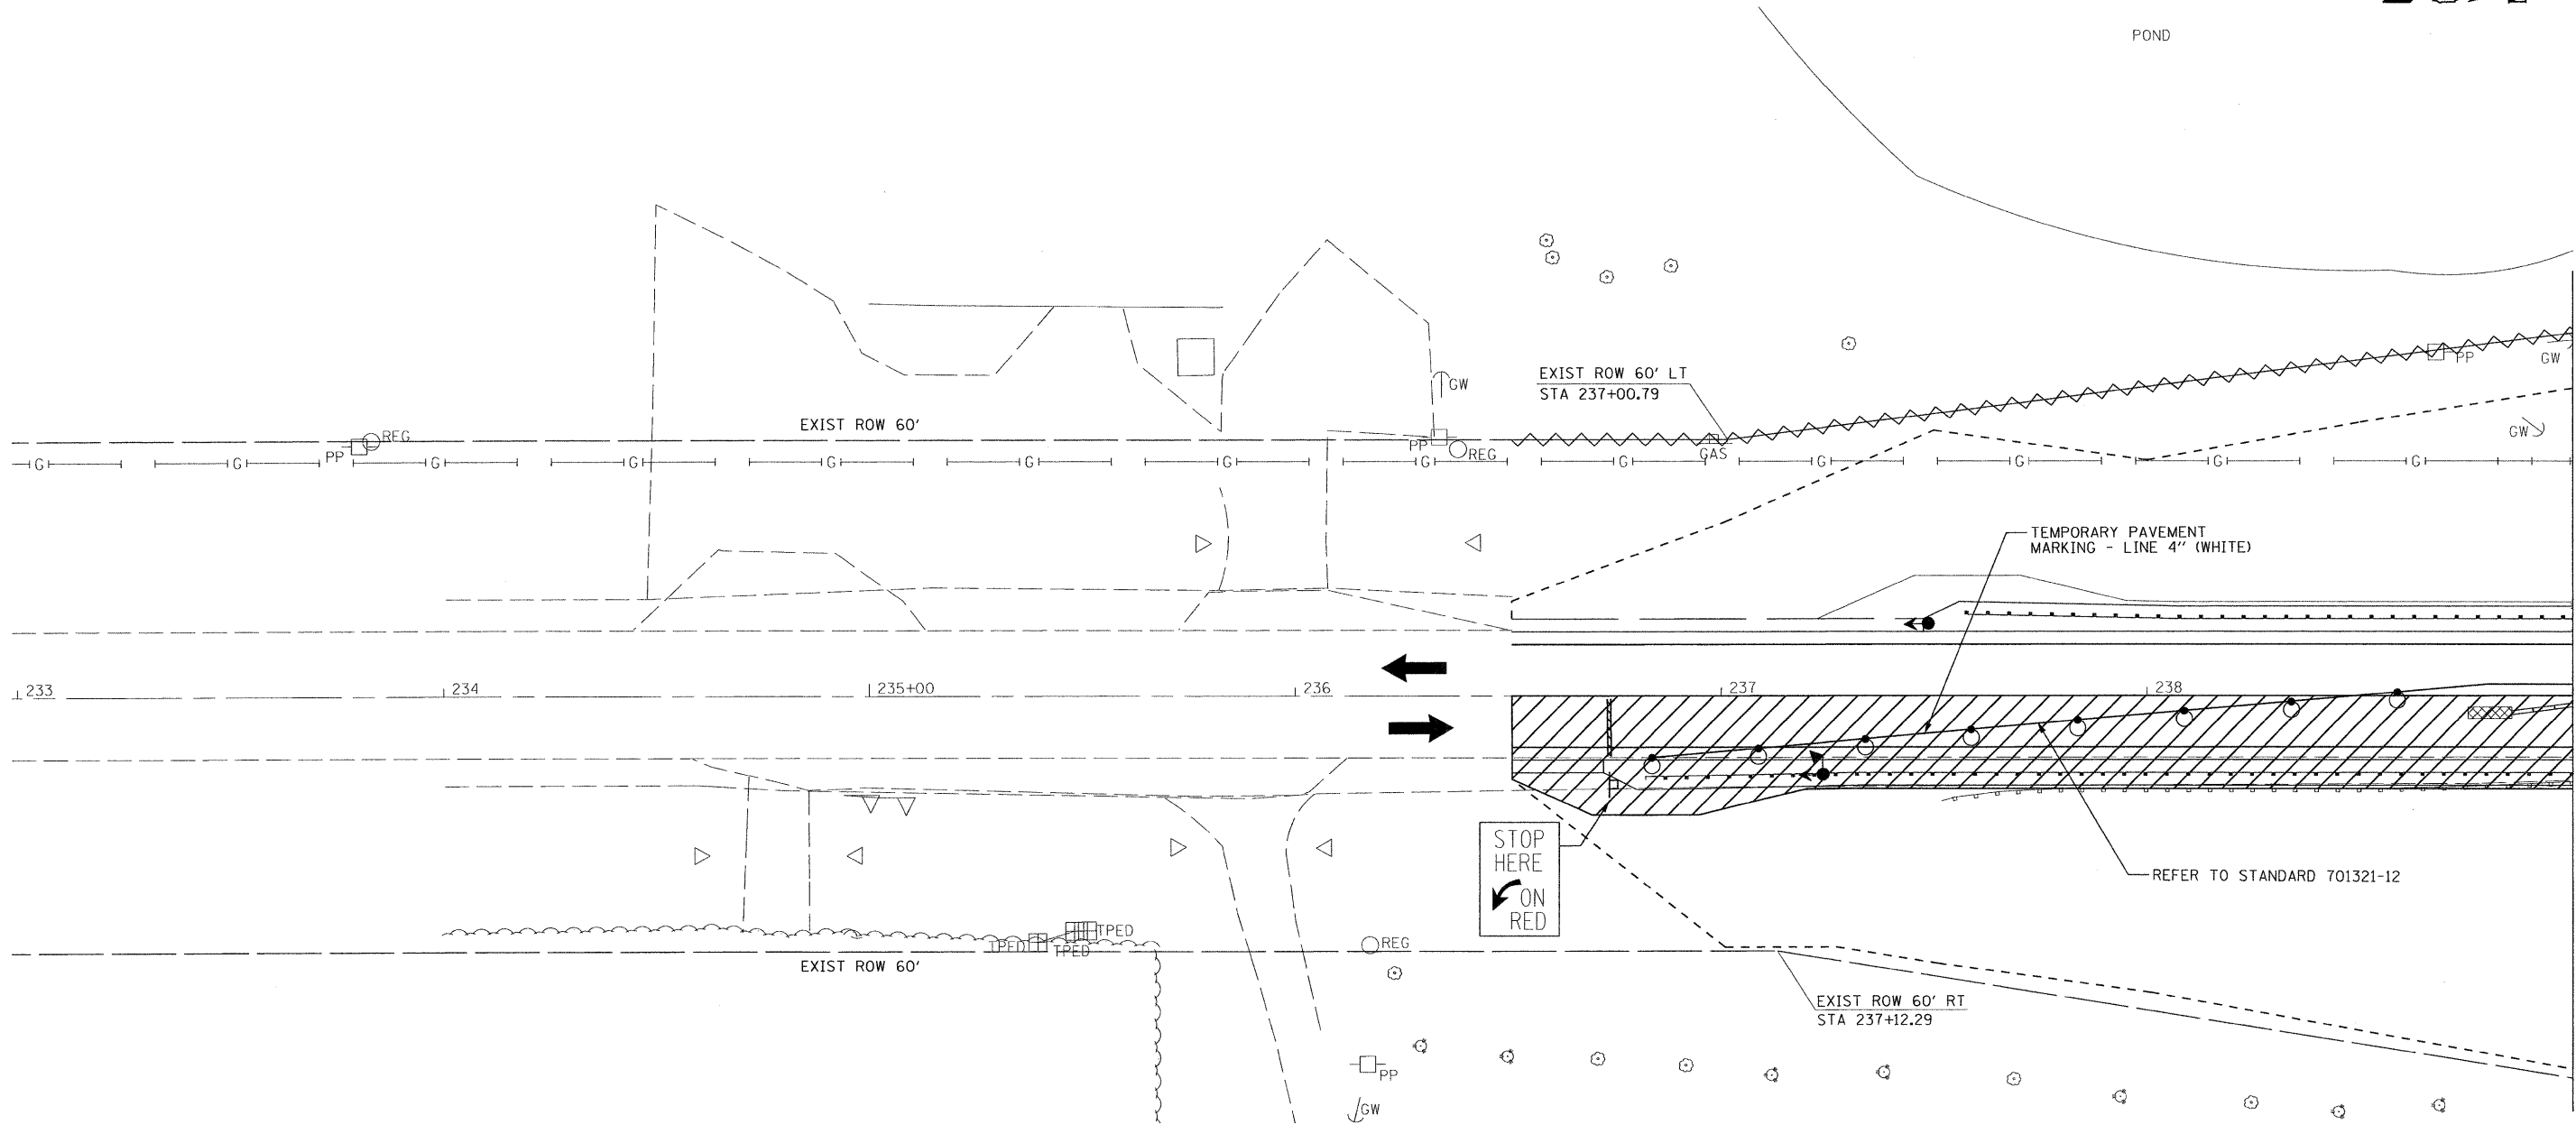

MATCH LINE STA 239+00

LEGEND

- WORK AREA
- TEMPORARY CONCRETE BARRIER
- DRUM WITH STEADY BURNING LIGHT
- TRAFFIC SIGNAL WITH BACKPLATE
- MICROWAVE DETECTOR
- SIGN
- TYPE III BARRICADE WITH FLASHING LIGHTS
- CRYSTAL, BIDIRECTIONAL BARRIER WALL/GUARDRAIL MARKER
- IMPACT ATTENUATOR, TEMPORARY (NON-REDIRECTIVE), TEST LEVEL 3

NOTES

1. SEE HIGHWAY STANDARD 701321 AND 701201 FOR ADDITIONAL TRAFFIC CONTROL INFORMATION.
2. TEMPORARY BRIDGE TRAFFIC SIGNALS, CONCRETE BARRIER, AND IMPACT ATTENUATORS WILL BE PAID FOR SEPARATELY.

benesch
engineers · scientists · planners

Alfred Benesch & Company
205 North Michigan Avenue, Suite 2400
Chicago, Illinois 60601
312-565-0450 Job No. 3938.11

FILE NAME = ... \0366A20-sht-staging2_01.dgn	USER NAME = tblank	DESIGNED - AE	REVISED -	STATE OF ILLINOIS DEPARTMENT OF TRANSPORTATION	MAINTENANCE OF TRAFFIC PLAN STAGE 2 - IL23			F.A.P. RTE. 68	SECTION (3)BR-3	COUNTY LASALLE	TOTAL SHEETS 61	SHEET NO. 12
PLOT SCALE = 1"=20'		CHECKED - JMM	REVISED -		SCALE: 1"=20'	SHEET NO. 4 OF 5 SHEETS	STA. TO STA.	FED. ROAD DIST. NO. ILLINOIS FED. AID PROJECT		CONTRACT NO. 66A20		
PLOT DATE = 10/20/11		DATE - 10/20/11	REVISED -									