


DATE	
BY	
SURVEYED	
PLOTTED	
NOTE BOOK	
AREAS CHECKED	

DATE	
BY	
ORIGINAL SURVEY	
NOTE BOOK	
AREAS CHECKED	

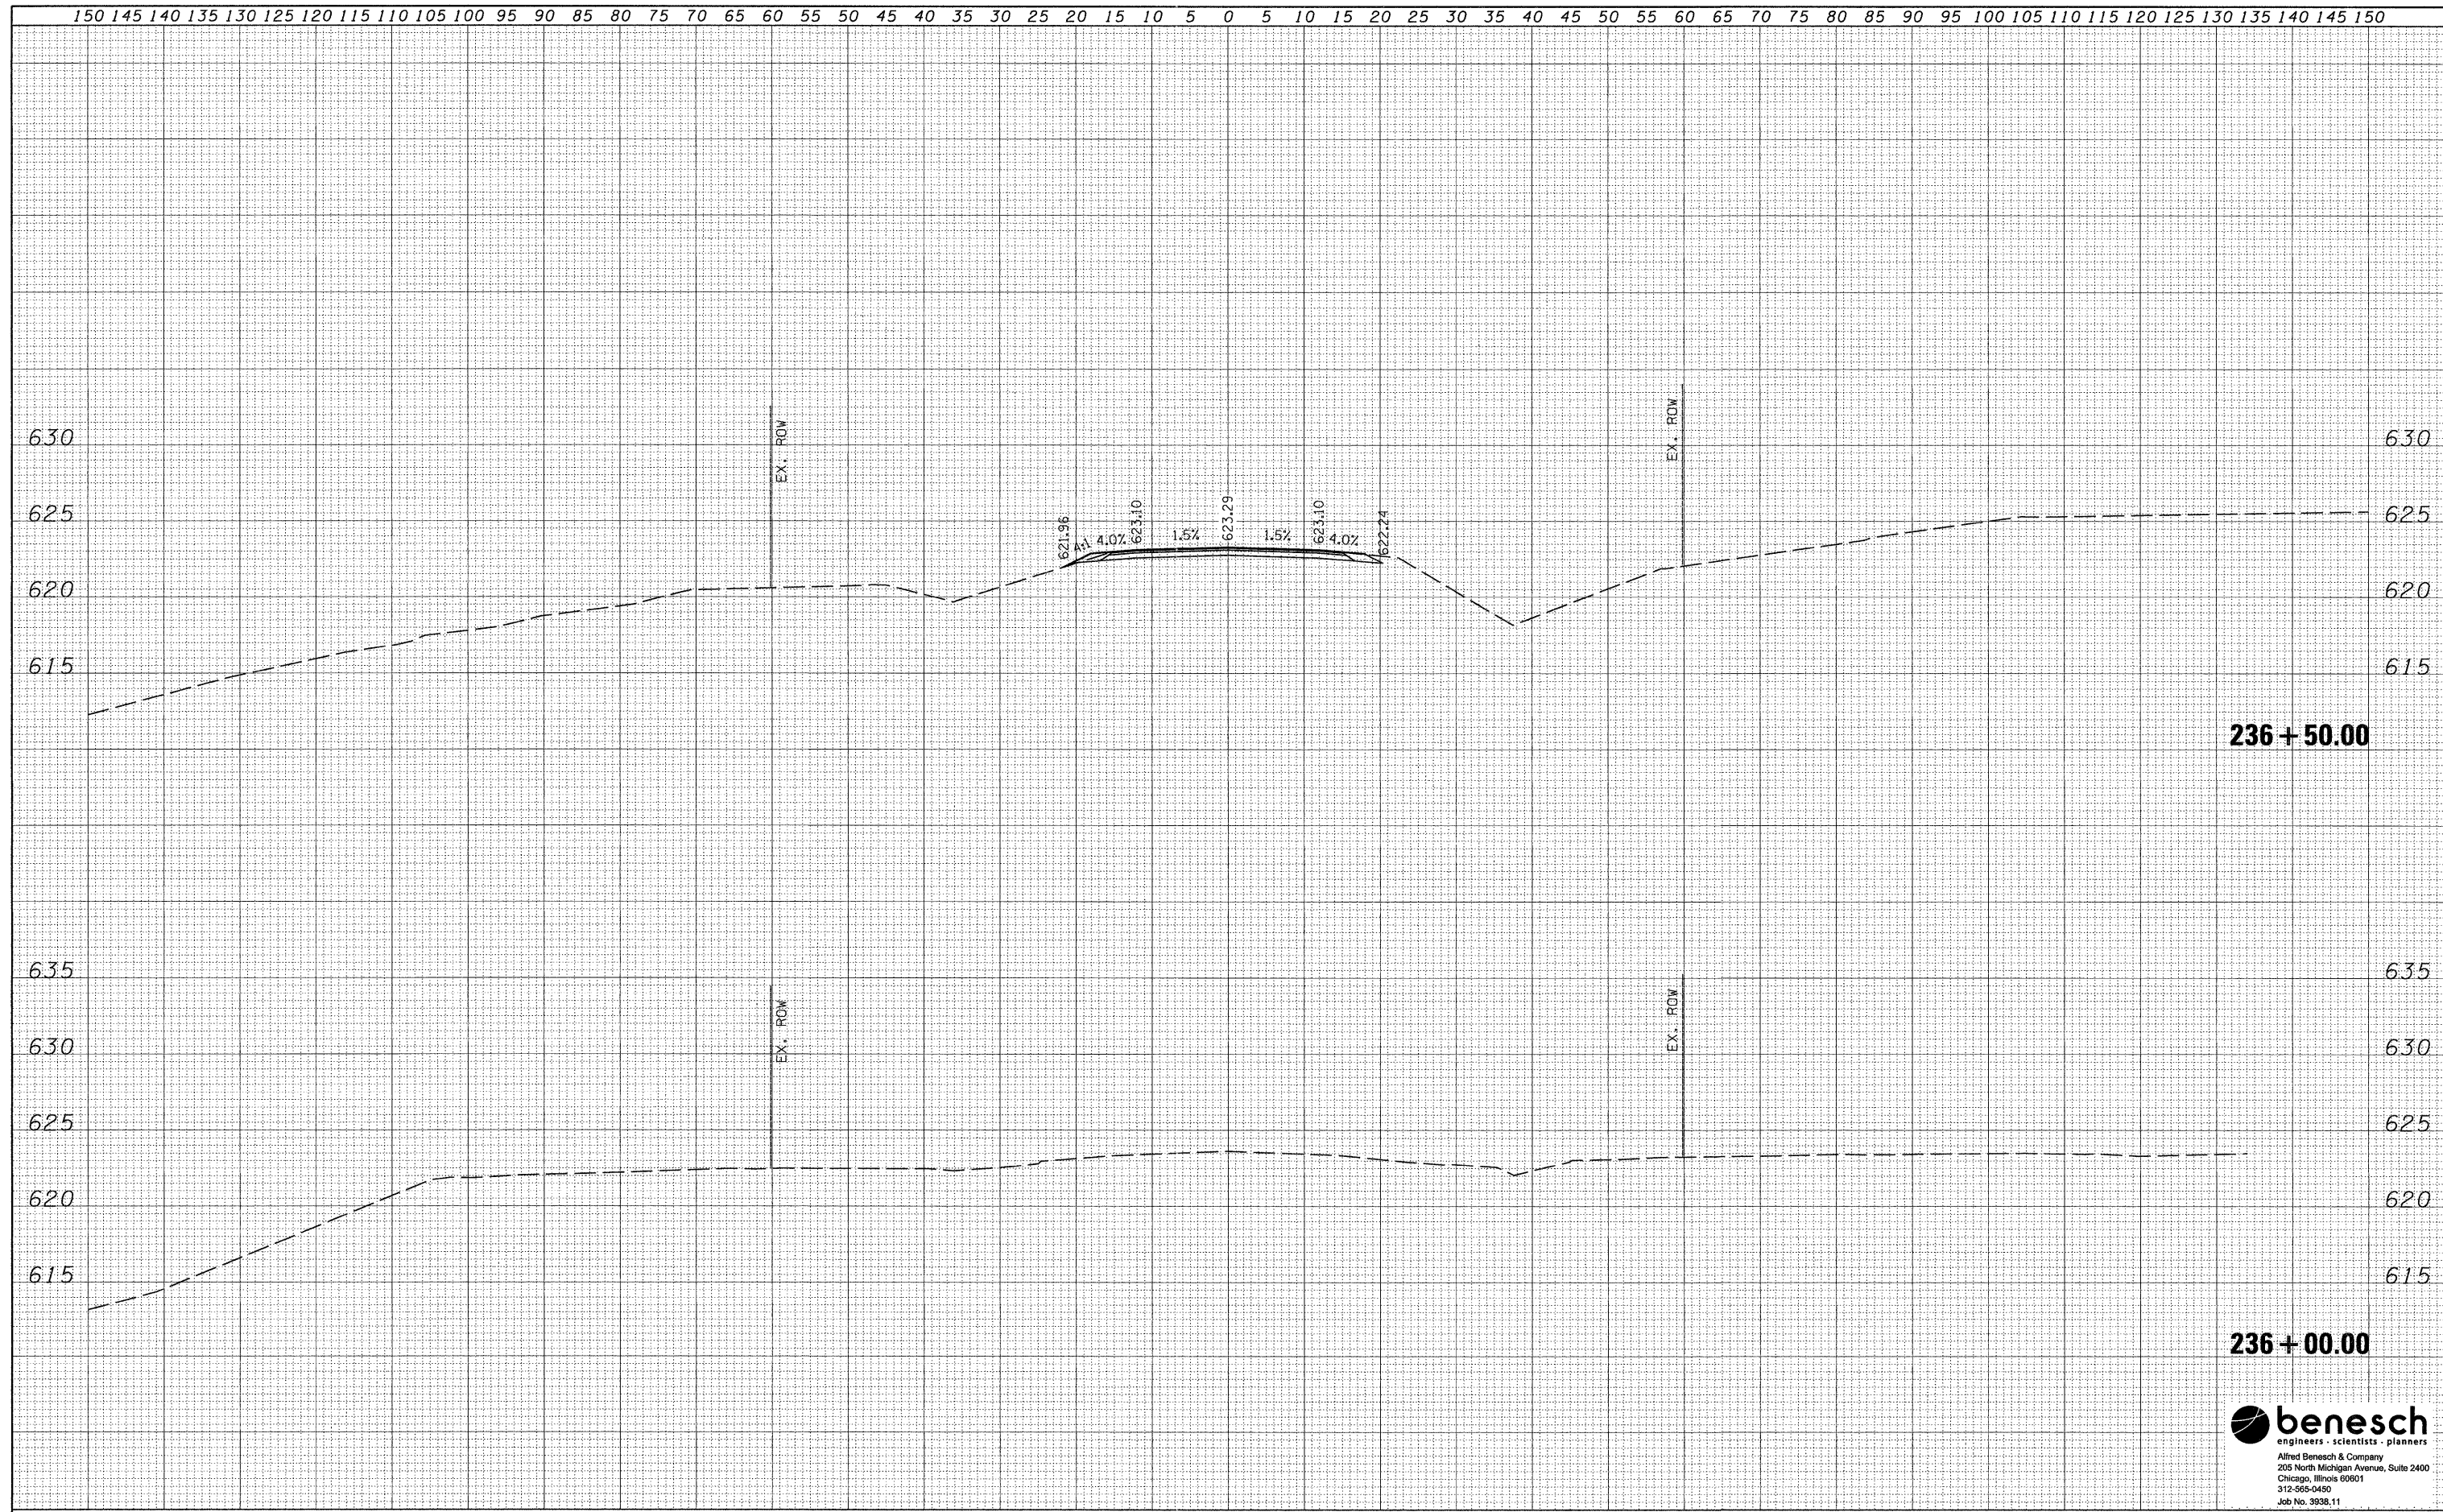

FILE NAME = ...D366A20-cross-sections.dgn

USER NAME = tblank
 PLOT SCALE =
 PLOT DATE = 10/20/11

DESIGNED	-	AE	REVISED	-
DRAWN	-	TMB	REVISED	-
CHECKED	-	JMM	REVISED	-
DATE	-	10/20/11	REVISED	-

**STATE OF ILLINOIS
 DEPARTMENT OF TRANSPORTATION**

**CROSS SECTIONS
 IL 23**

SCALE: SHEET NO. 1 OF 11 SHEETS STA. 236+00 TO STA. 236+50

F.A.P. RTE.	SECTION	COUNTY	TOTAL SHEETS	SHEET NO.
68	(3)BR-3	LASALLE	61	51
CONTRACT NO. 66A20			ILLINOIS FED. AID PROJECT	

236 + 50.00

236 + 00.00

benesch
 engineers · scientists · planners
 Alfred Benesch & Company
 208 North Michigan Avenue, Suite 2400
 Chicago, Illinois 60601
 312-565-0490
 Job No. 9938.11