


DATE	
BY	
REVISIONS	
NO.	
DATE	
BY	
REVISIONS	
NO.	
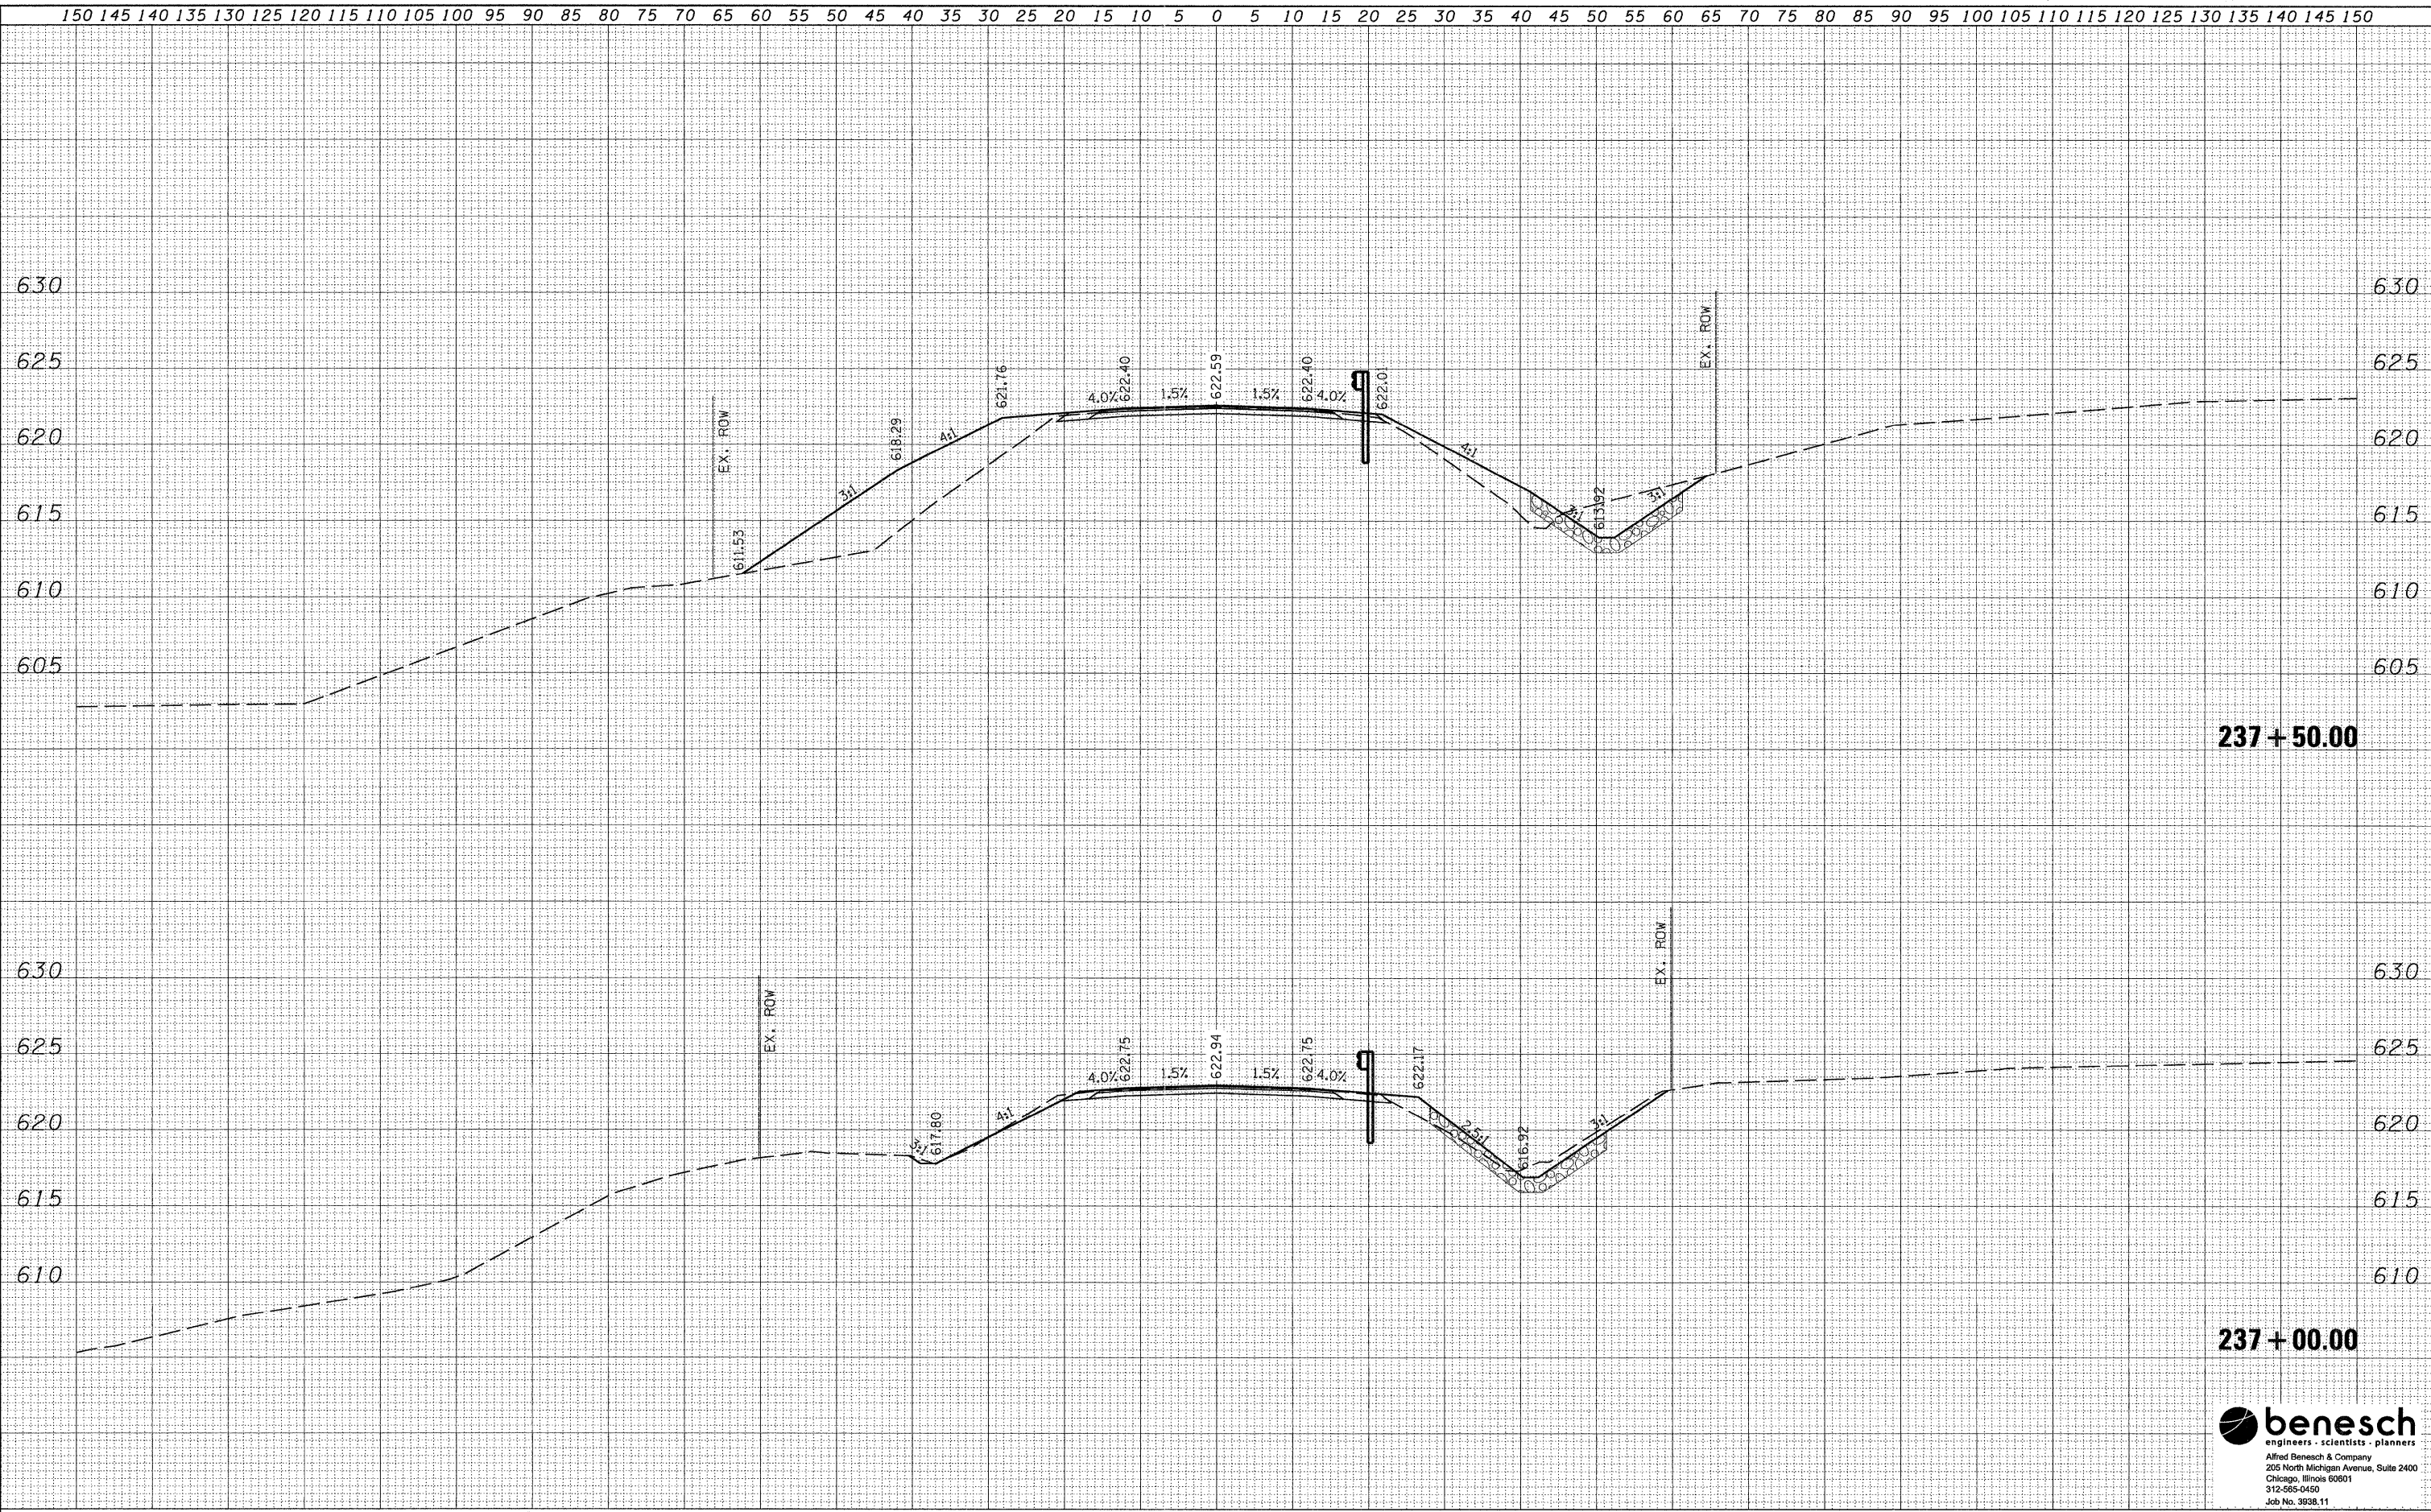

237 + 50.00

237 + 00.00

benesch
 engineers - scientists - planners
 Alfred Benesch & Company
 205 North Michigan Avenue, Suite 2400
 Chicago, Illinois 60601
 312-565-0450
 Job No. 9938.11

FILE NAME = ...D365A28-cross-sections.dgn	USER NAME = tblank	DESIGNED - AE	REVISED -	STATE OF ILLINOIS DEPARTMENT OF TRANSPORTATION	CROSS SECTIONS IL 23	F.A.P. RTE. 68	SECTION (3)BR-3	COUNTY LASALLE	TOTAL SHEETS 61	SHEET NO. 52	
	PLOT SCALE =	DRAWN - TMB	REVISED -			SCALE:	SHEET NO. 2 OF 11 SHEETS	STA. 237+00 TO STA. 237+00	CONTRACT NO. 66A20		ILLINOIS FED. AID PROJECT
	PLOT DATE = 10/20/11	CHECKED - JMM	REVISED -								
		DATE - 10/20/11	REVISED -								