


DATE	
BY	
SUBMITTED	
PLOTTED	
TEMPLATE	
AREAS	
CHECKED	
FINAL SURVEY	
NOTE BOOK	
NO.	

DATE	
BY	
SUBMITTED	
PLOTTED	
TEMPLATE	
AREAS	
CHECKED	
ORIGINAL SURVEY	
NOTE BOOK	
NO.	

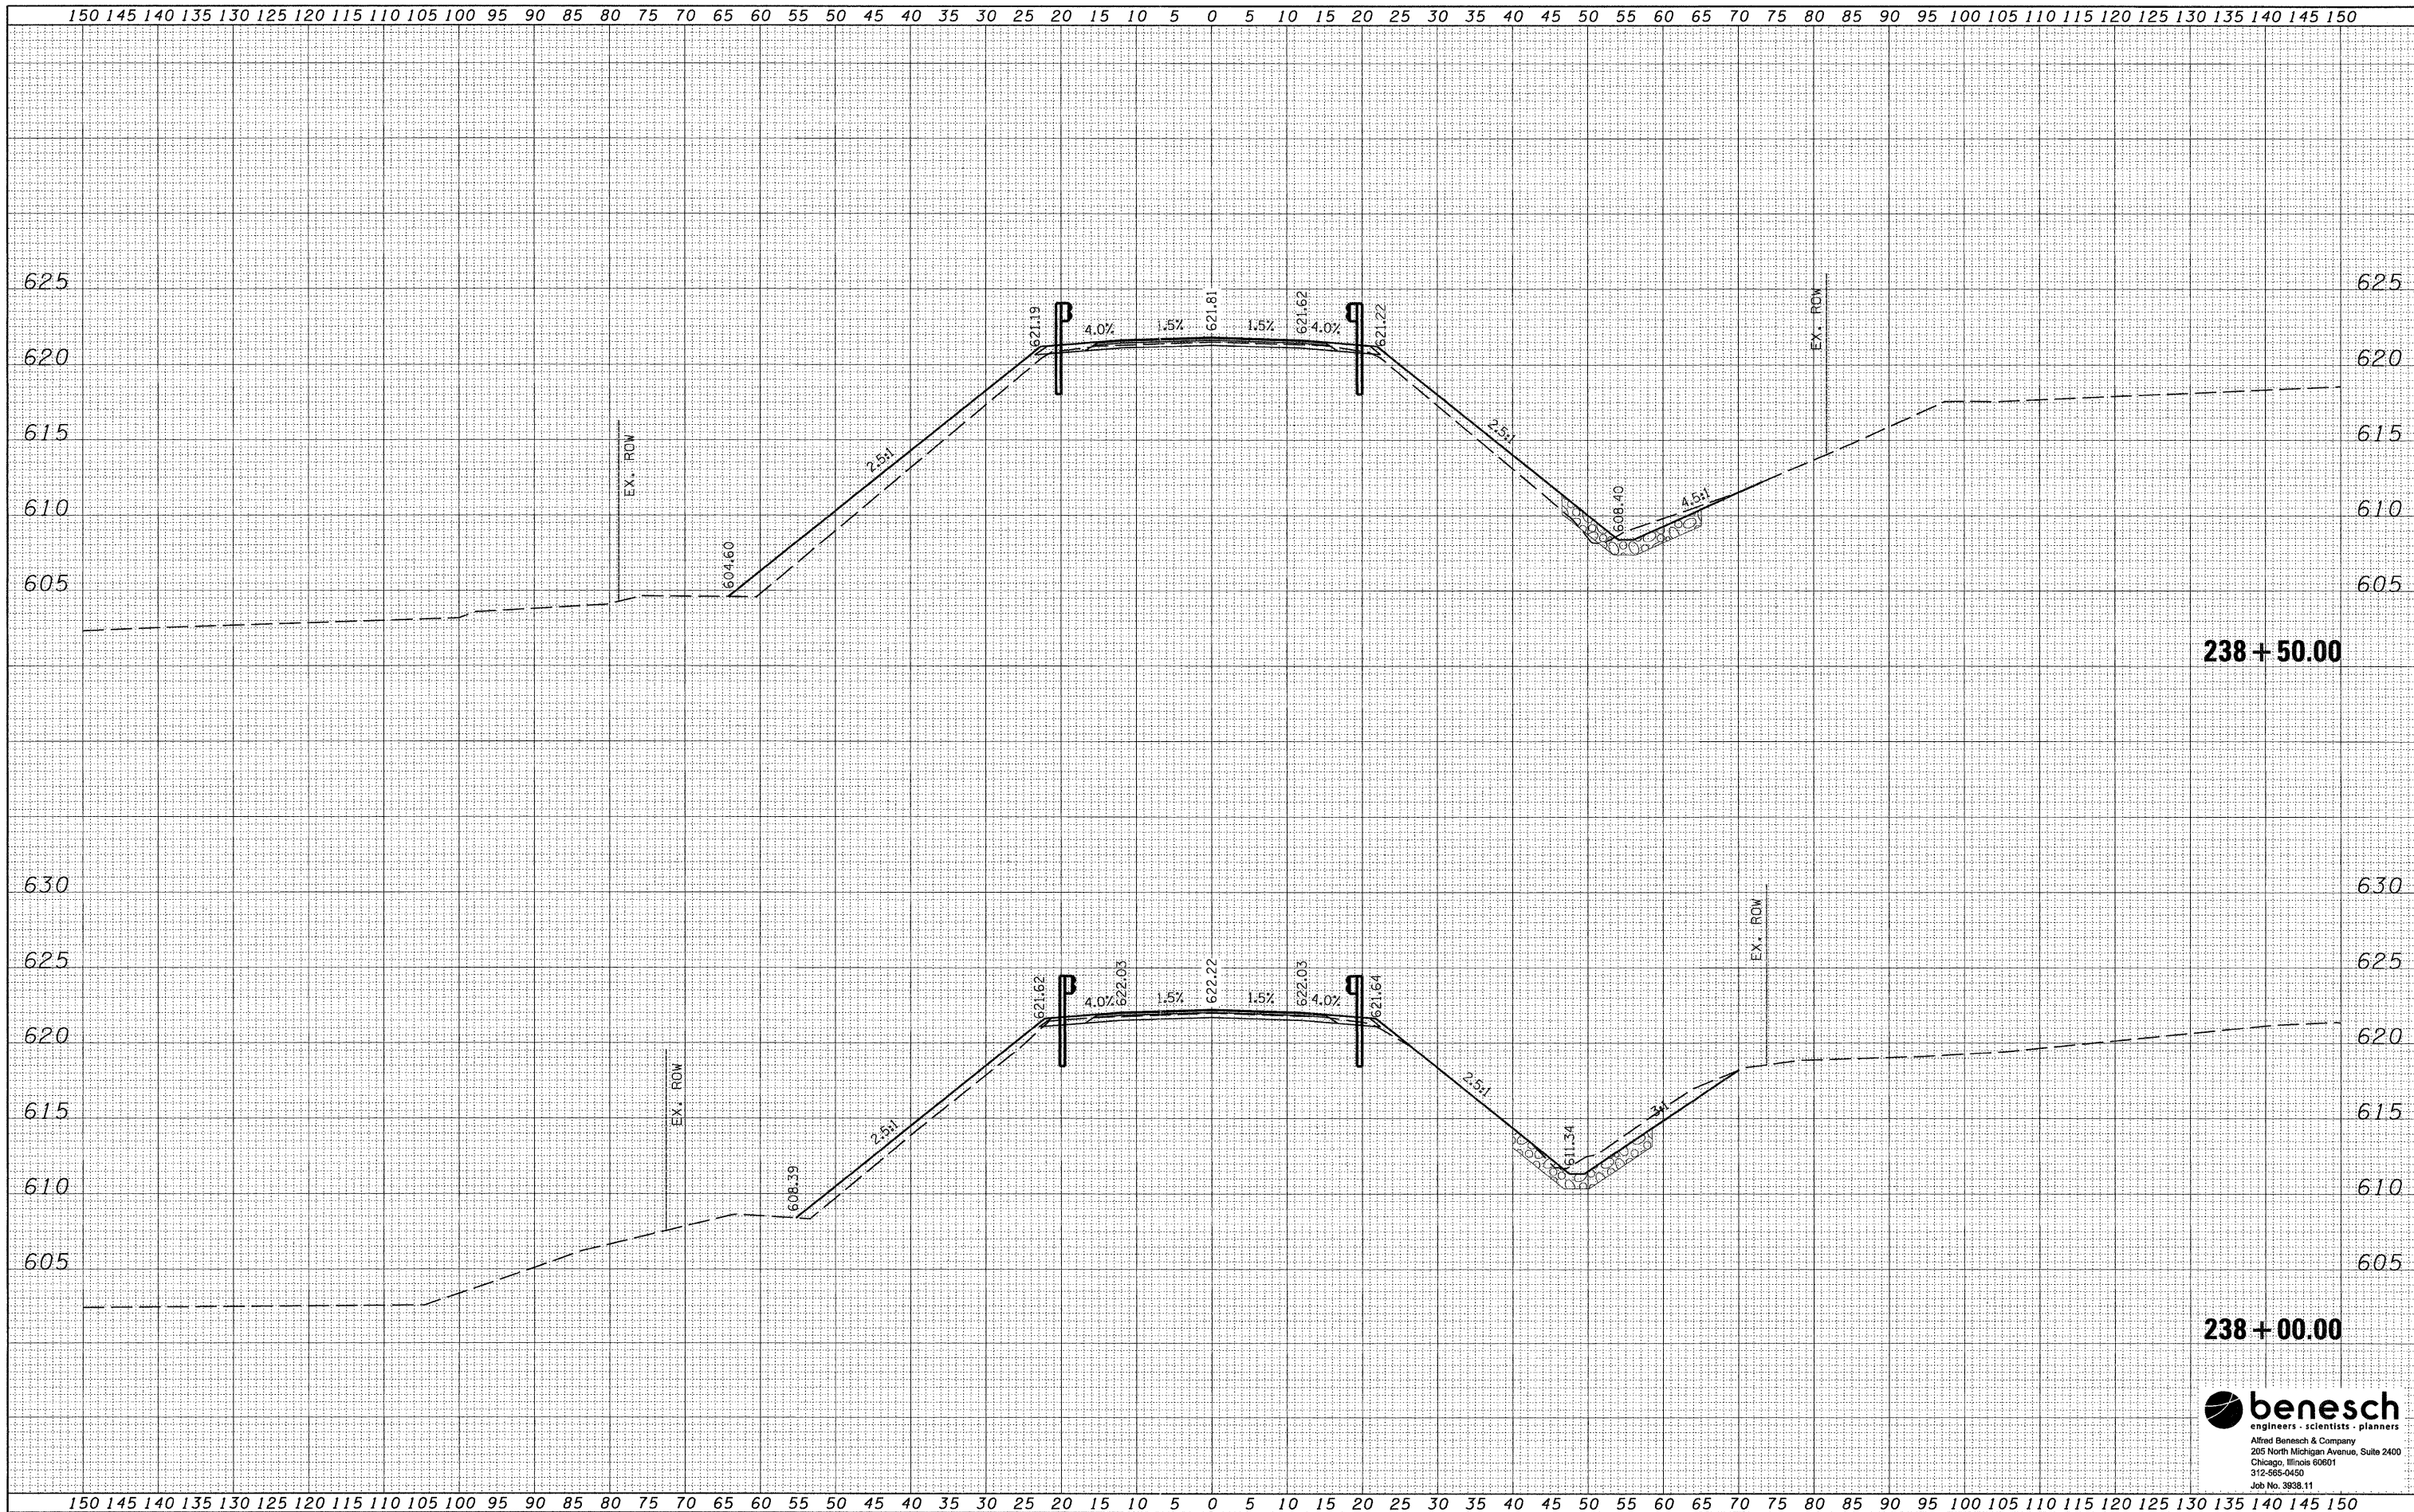

238 + 50.00

238 + 00.00

benesch
engineers - scientists - planners
Alfred Benesch & Company
205 North Michigan Avenue, Suite 2400
Chicago, Illinois 60601
312-565-0450
Job No. 3938.11

FILE NAME = ...D366A20-cross-sections.dgn	USER NAME = tblank	DESIGNED - AE	REVISED -	STATE OF ILLINOIS DEPARTMENT OF TRANSPORTATION	CROSS SECTIONS IL 23	F.A.P. RTE. 68	SECTION (3)BR-3	COUNTY LASALLE	TOTAL SHEETS 61	SHEET NO. 53	
PLOT SCALE =	CHECKED - JMM	REVISED -	SCALE:			SHEET NO. 3 OF 11 SHEETS	STA. 238+00 TO STA. 238+50	CONTRACT NO. 66A20			
PLOT DATE = 10/20/11	DATE - 10/20/11	REVISED -	ILLINOIS FED. AID PROJECT								