


DATE	
BY	
REVISIONS	
NO.	
FINAL SURVEY	
NOTE BOOK	
NO.	
REVISIONS	
NO.	
PLOTTED	
TEMPLATE	
AREAS CHECKED	

DATE	
BY	
REVISIONS	
NO.	
ORIGINAL SURVEY	
NOTE BOOK	
NO.	
REVISIONS	
NO.	
PLOTTED	
TEMPLATE	
AREAS CHECKED	

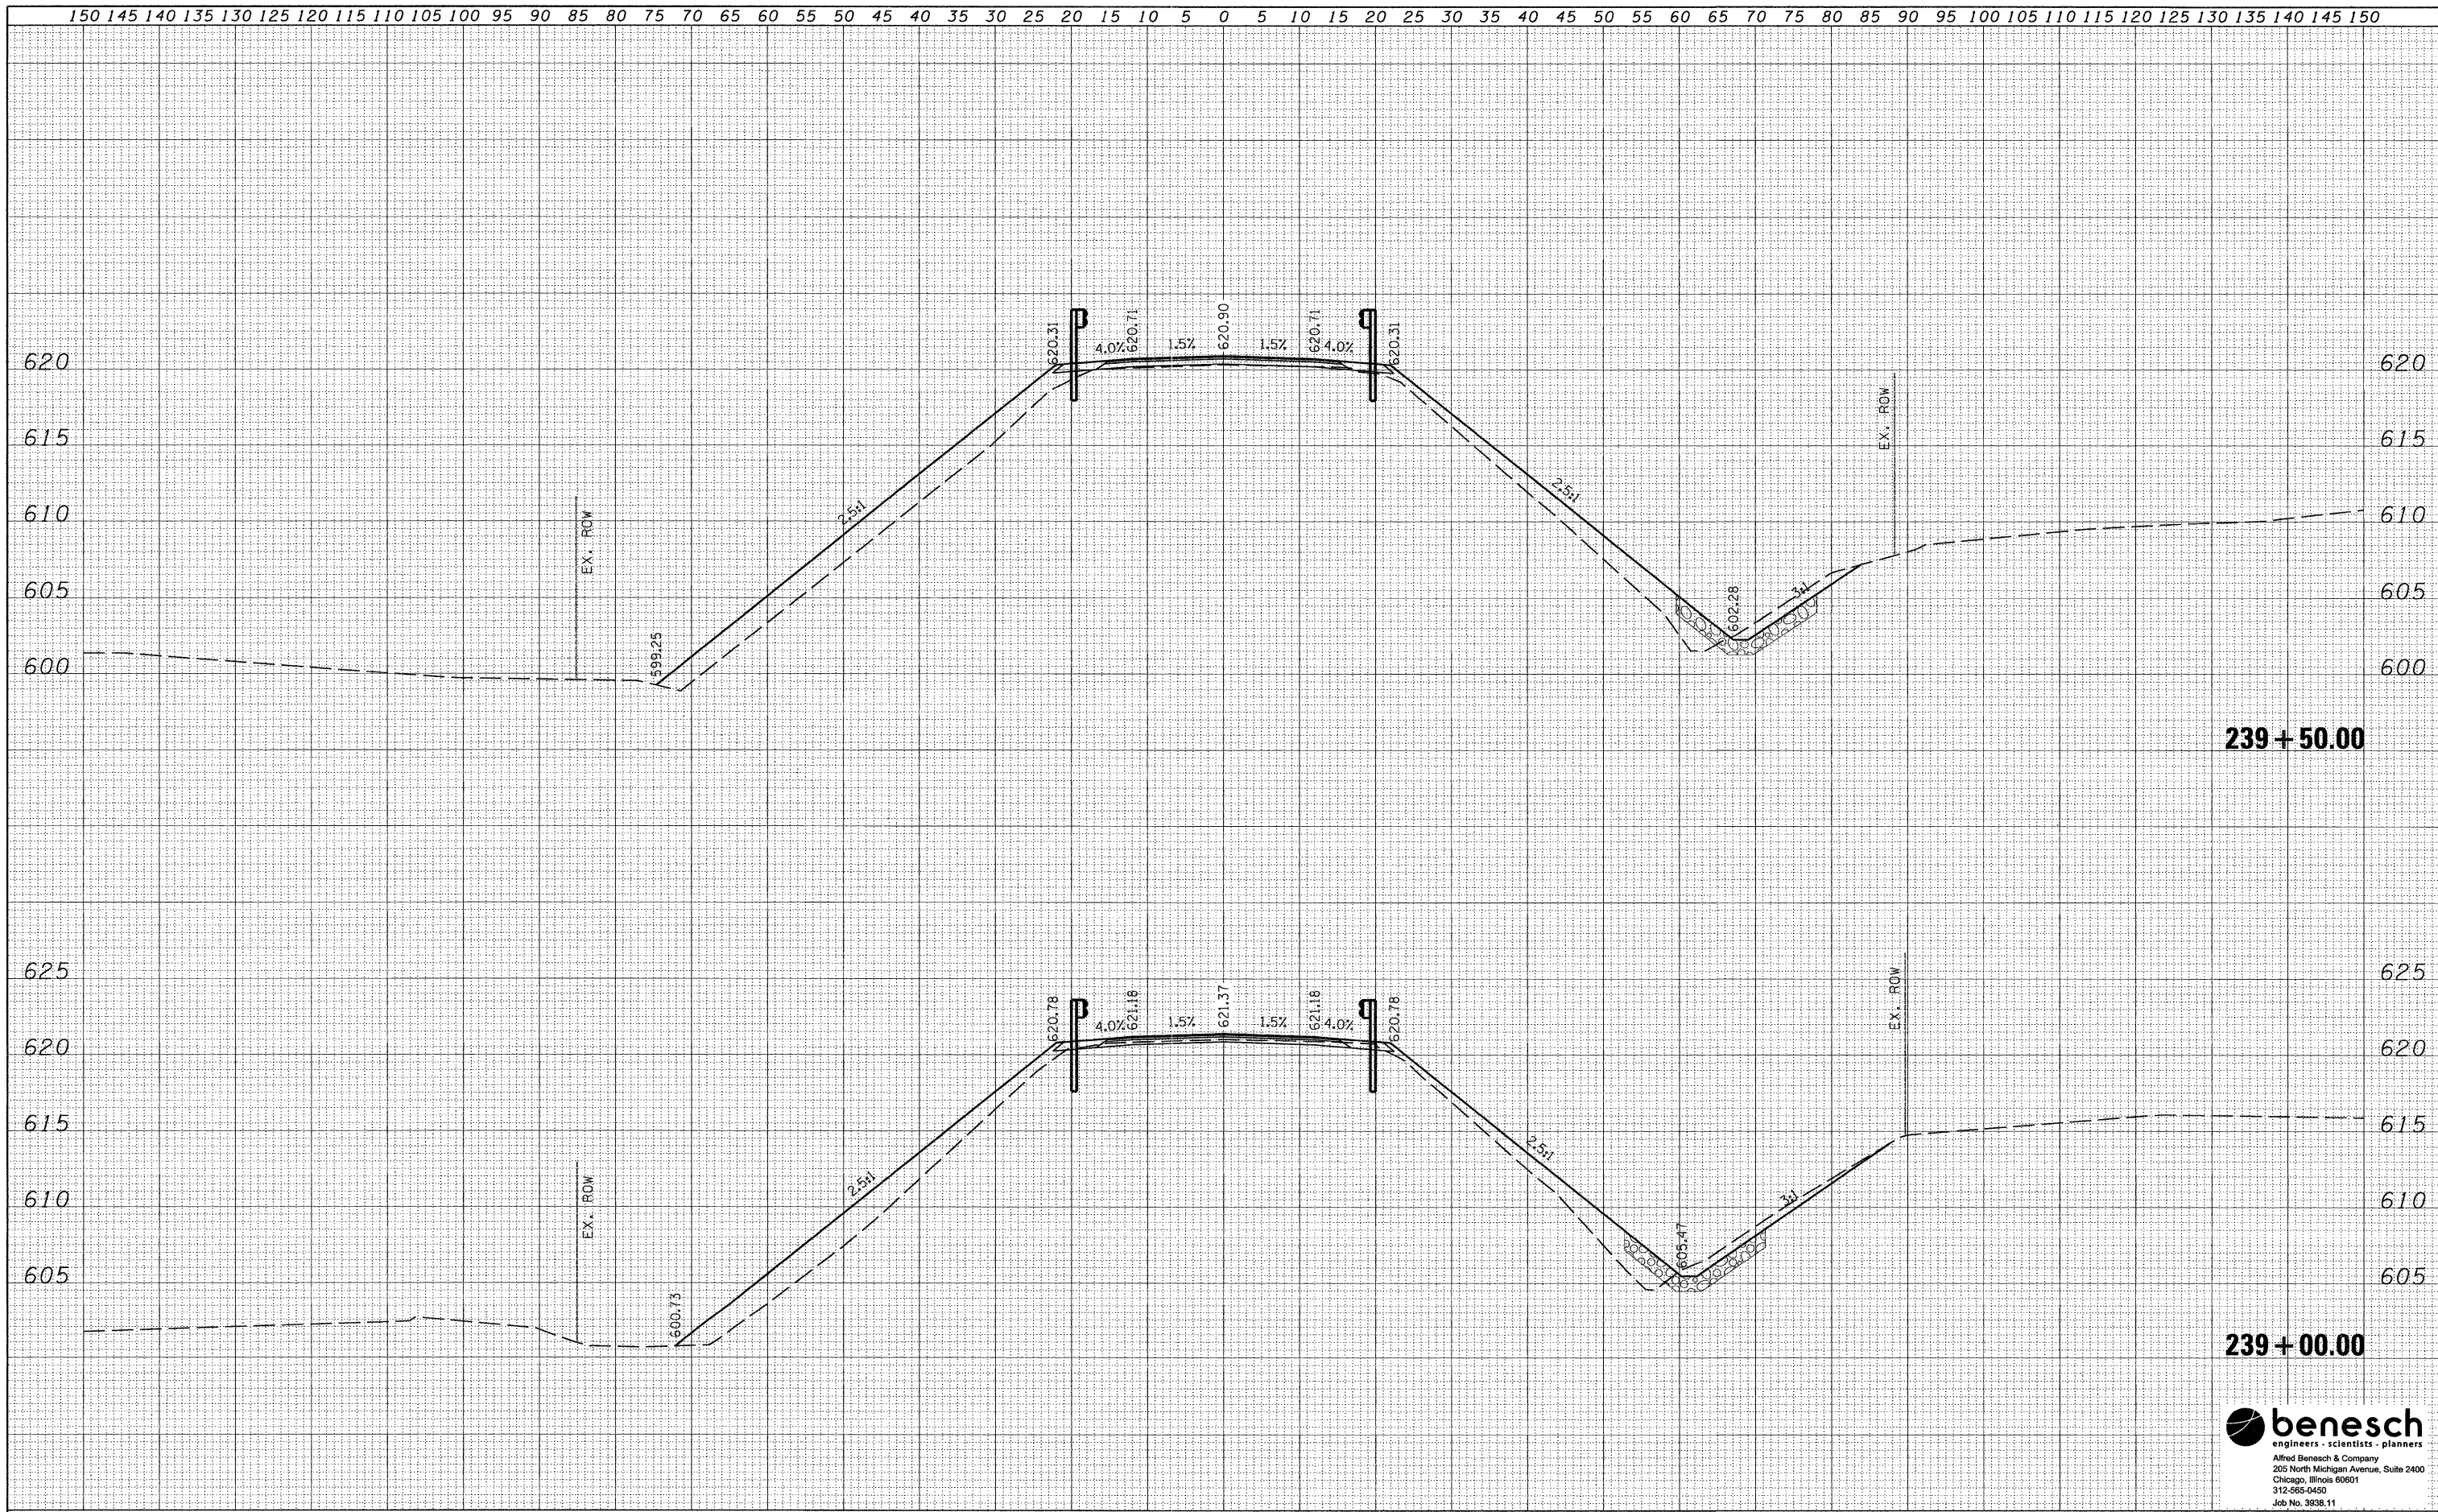

FILE NAME = ...D366A28-cross-sections.dgn

USER NAME = tblank
 PLOT SCALE =
 PLOT DATE = 10/20/11

DESIGNED - AE
 DRAWN - TMB
 CHECKED - JMM
 DATE - 10/20/11

REVISED -
 REVISED -
 REVISED -
 REVISED -

**STATE OF ILLINOIS
 DEPARTMENT OF TRANSPORTATION**

**CROSS SECTIONS
 IL 23**

SCALE: SHEET NO. 4 OF 11 SHEETS STA. 239+00 TO STA. 239+50

F.A.P. RTE. 68	SECTION (3)BR-3	COUNTY LASALLE	TOTAL SHEETS 61	SHEET NO. 54
CONTRACT NO. 66A20				
ILLINOIS FED. AID PROJECT				

benesch
 engineers - scientists - planners
 Alfred Benesch & Company
 205 North Michigan Avenue, Suite 2400
 Chicago, Illinois 60601
 312-565-0450
 Job No. 9938.11