


DATE	
BY	
FINAL SURVEY	
SUBMITTED	
PLOTTED	
TEMPLATE	
NOTE BOOK	
AREAS	
CHECKED	
NO.	

DATE	
BY	
ORIGINAL SURVEY	
SUBMITTED	
PLOTTED	
TEMPLATE	
NOTE BOOK	
AREAS	
CHECKED	
NO.	

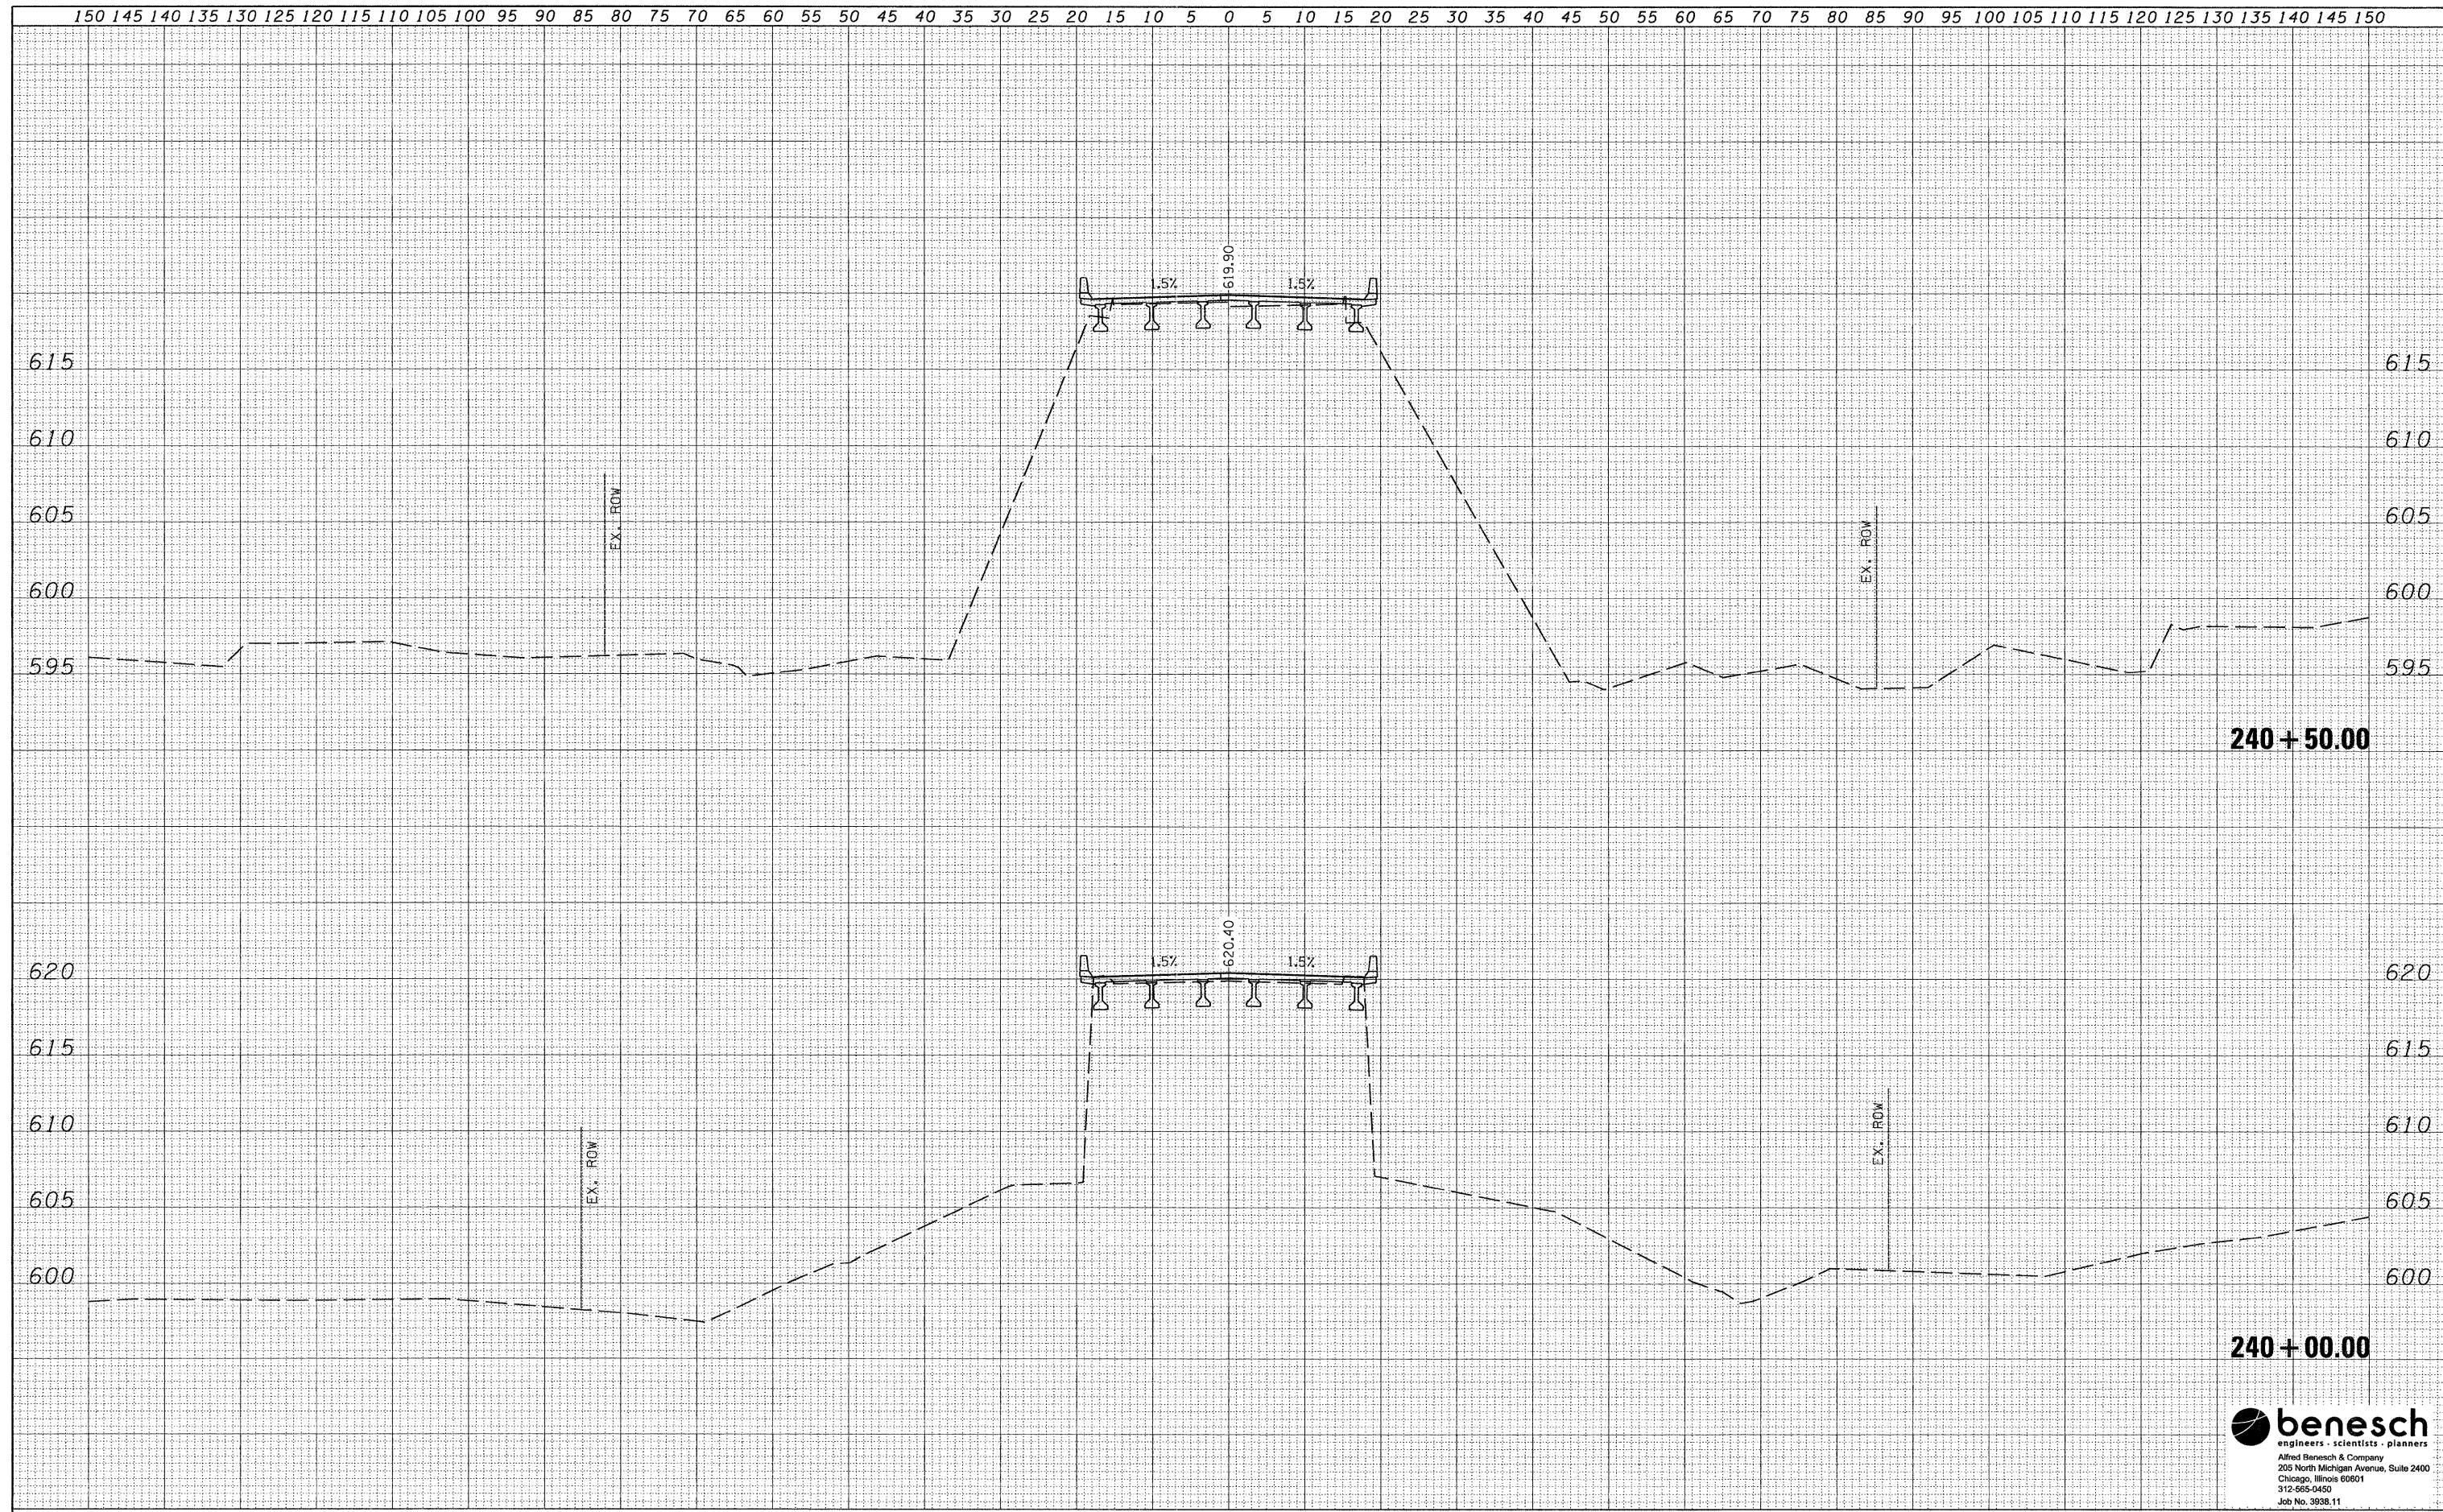

FILE NAME = ...D366A28-crosssections.dgn	USER NAME = twank	DESIGNED - AE	REVISED -	<b>STATE OF ILLINOIS DEPARTMENT OF TRANSPORTATION</b>	<b>CROSS SECTIONS IL 23</b>		F.A.P. RTE. 68	SECTION (3)BR-3	COUNTY LASALLE	TOTAL SHEETS 61	SHEET NO. 55	
	PLOT SCALE =	DRAWN - TMB	REVISED -		SCALE:	SHEET NO. 5 OF 11 SHEETS	STA. 240+00 TO STA. 240+50	CONTRACT NO. 66A20		ILLINOIS FED. AID PROJECT		
	PLOT DATE = 10/20/11	CHECKED - JMM	REVISED -									
		DATE - 10/20/11	REVISED -									

**benesch**  
engineers - scientists - planners  
Alfred Benesch & Company  
205 North Michigan Avenue, Suite 2400  
Chicago, Illinois 60601  
312-565-0450  
Job No. 3938.11