


DATE	
BY	
FINAL SURVEY	
NOTED	
PLOTTED	
TEMPLATE	
AREAS	
CHECKED	
NO.	

DATE	
BY	
ORIGINAL SURVEY	
NOTED	
PLOTTED	
TEMPLATE	
AREAS	
CHECKED	
NO.	

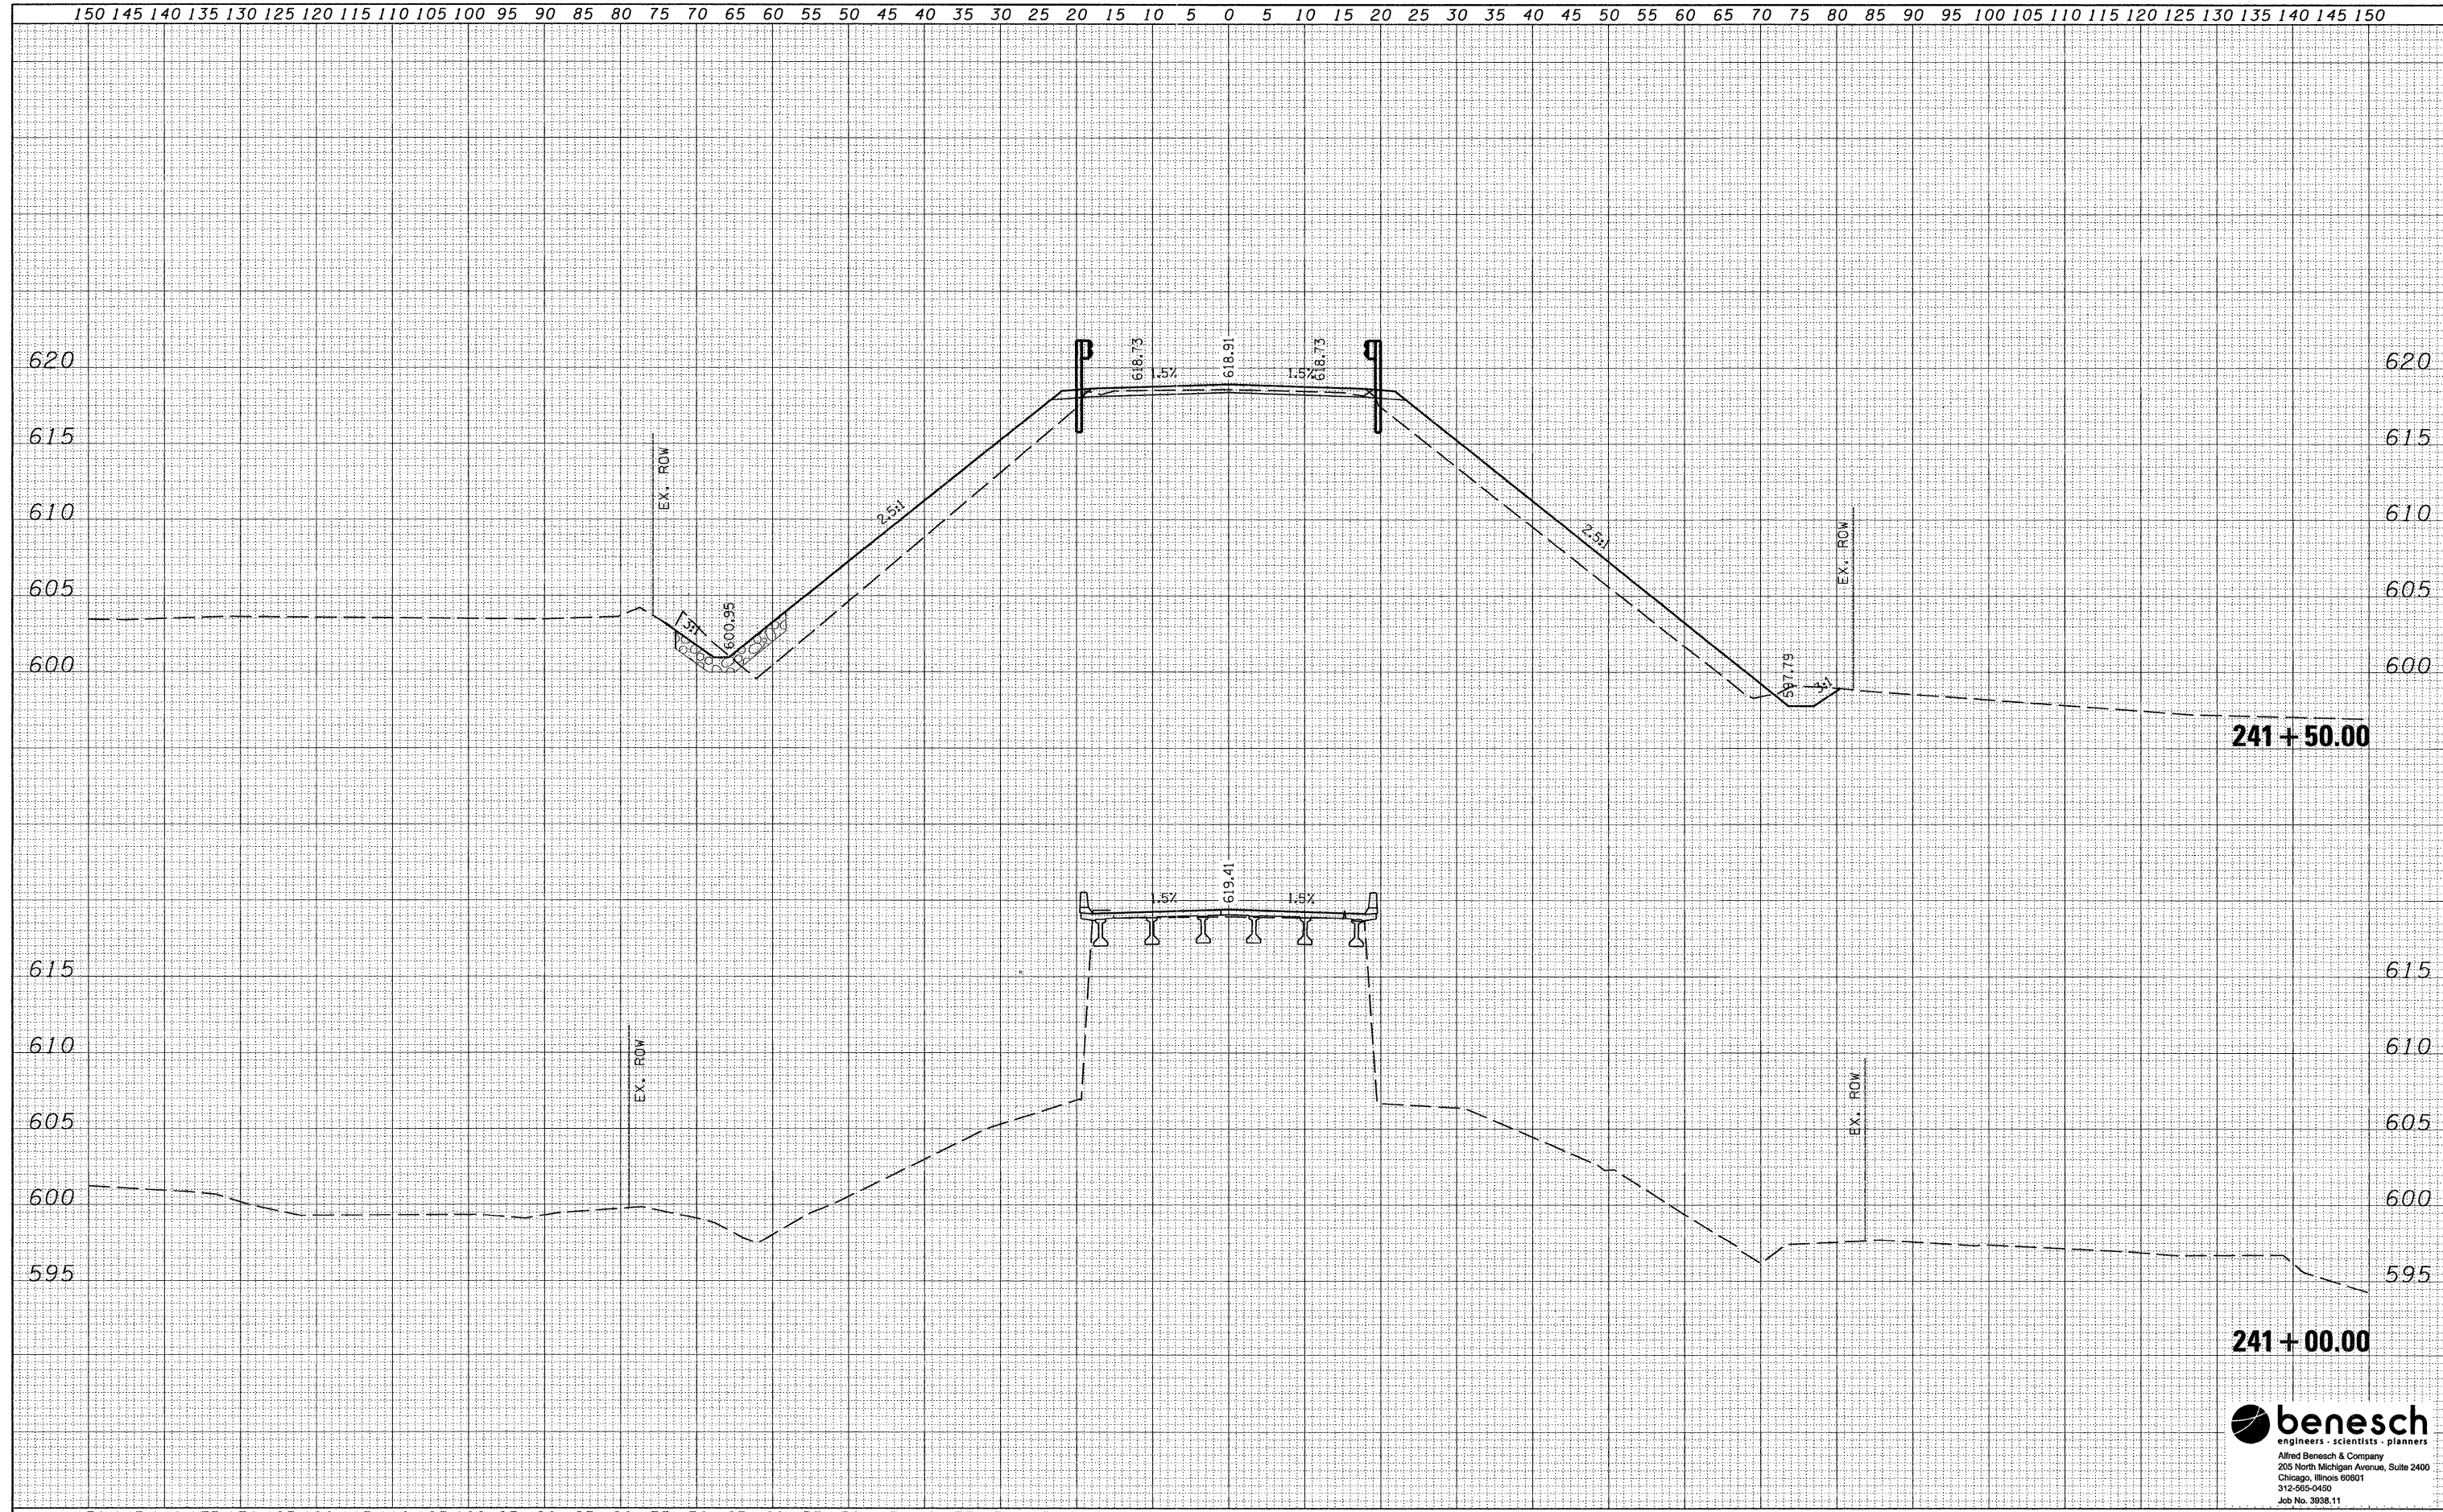

**benesch**  
 engineers - scientists - planners  
 Alfred Benesch & Company  
 205 North Michigan Avenue, Suite 2400  
 Chicago, Illinois 60601  
 312-565-0450  
 Job No. 3938.11

FILE NAME = ...D366A20-cross-sections.dgn	USER NAME = tblank	DESIGNED - AE	REVISED -	<b>STATE OF ILLINOIS DEPARTMENT OF TRANSPORTATION</b>	<b>CROSS SECTIONS IL 23</b>		F.A.P. RTE. 68	SECTION (3)BR-3	COUNTY LASALLE	TOTAL SHEETS 61	SHEET NO. 56	
	PLOT SCALE =	DRAWN - TMB	REVISED -		SCALE:	SHEET NO. 6 OF 11 SHEETS	STA. 241+00 TO STA. 241+50	CONTRACT NO. 66A20		[ILLINOIS] FED. AID PROJECT		
	PLOT DATE = 10/20/11	CHECKED - JMM	REVISED -									
		DATE - 10/20/11	REVISED -									