


DATE	
BY	
REVISIONS	
NO.	
FINAL SURVEY	
NOTE BOOK	
AREAS CHECKED	

DATE	
BY	
REVISIONS	
NO.	
ORIGINAL SURVEY	
NOTE BOOK	
AREAS CHECKED	

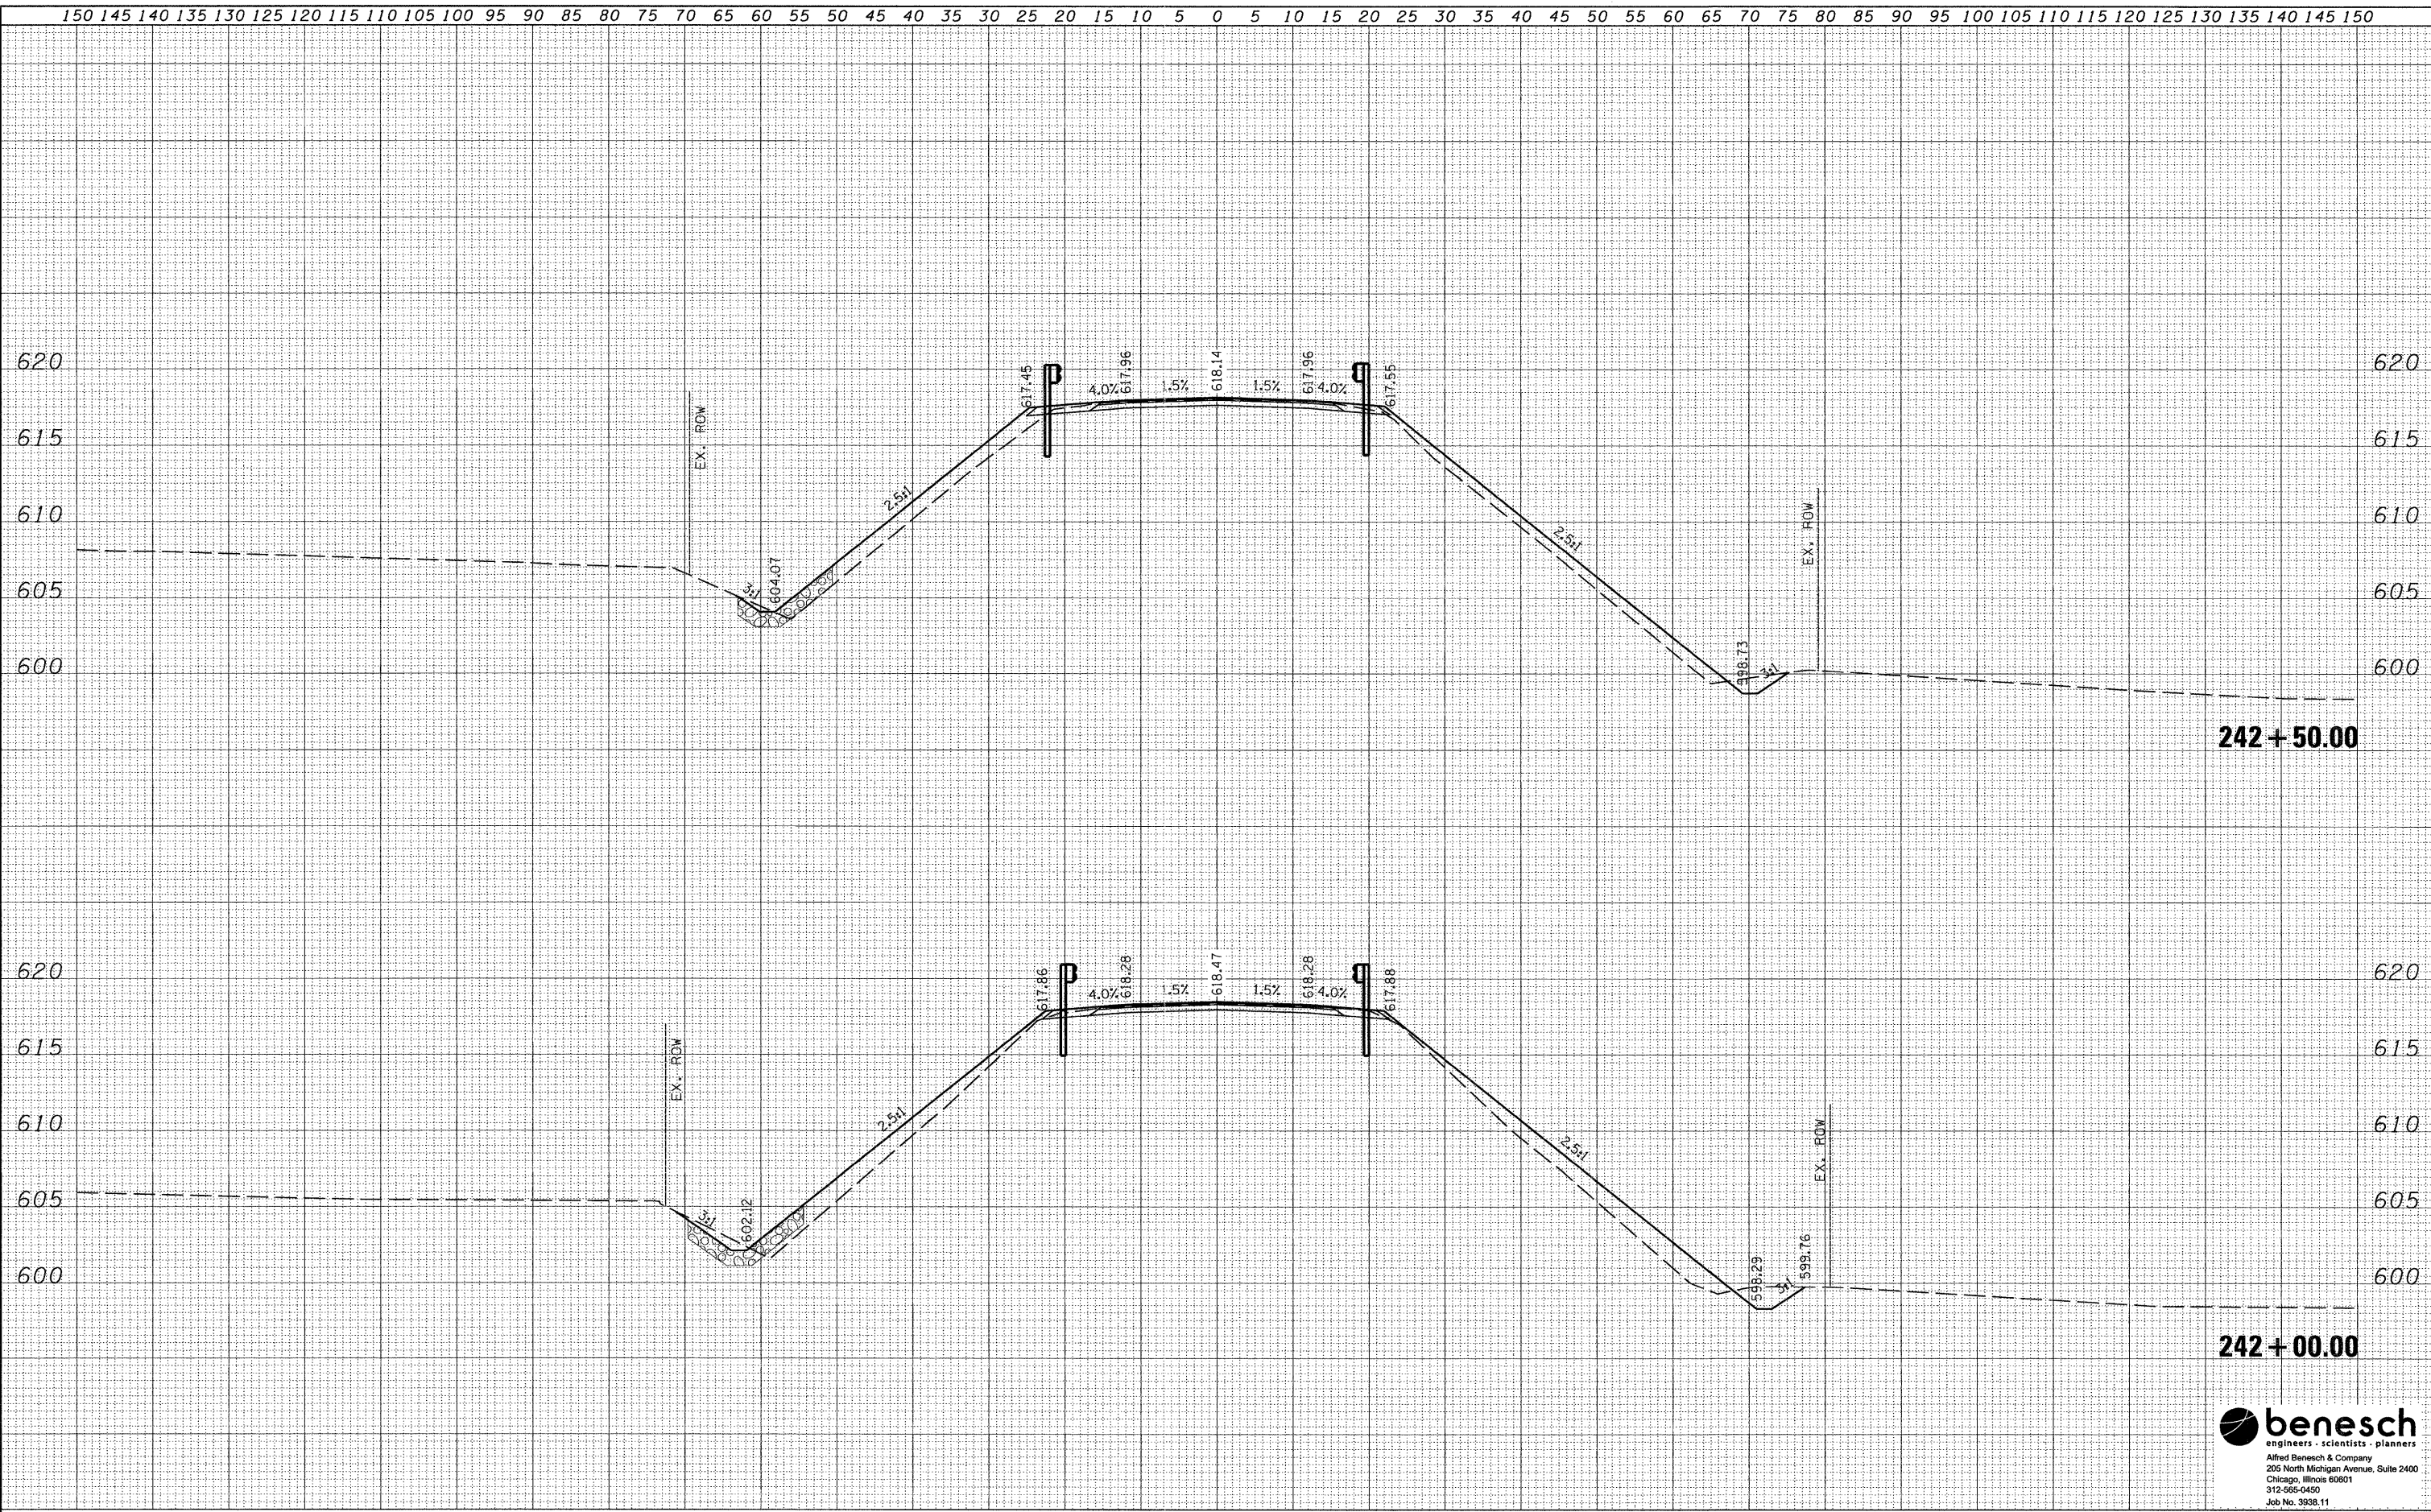

242 + 50.00

242 + 00.00

benesch
engineers - scientists - planners
Alfred Benesch & Company
205 North Michigan Avenue, Suite 2400
Chicago, Illinois 60601
312-565-0450
Job No. 9938.11

FILE NAME = ...D366A28-cross-sections.dgn	USER NAME = tolenk	DESIGNED - AE	REVISED -	STATE OF ILLINOIS DEPARTMENT OF TRANSPORTATION	CROSS SECTIONS IL 23		F.A.P. RTE. = 68	SECTION (3)BR-3	COUNTY LASALLE	TOTAL SHEETS 61	SHEET NO. 57	
	PLOT SCALE =	DRAWN - TMB	REVISED -		SCALE:	SHEET NO. 7 OF 11 SHEETS	STA. 242+00 TO STA. 242+50	CONTRACT NO. 66A20				
	PLOT DATE = 10/20/11	CHECKED - JMM	REVISED -		ILLINOIS FED. AID PROJECT							
		DATE - 10/20/11	REVISED -									