


DATE \_\_\_\_\_  
 BY \_\_\_\_\_  
 SURVEYED \_\_\_\_\_  
 PLOTTED \_\_\_\_\_  
 NOTE DATE \_\_\_\_\_  
 AREAS CHECKED \_\_\_\_\_  
 NO. \_\_\_\_\_

DATE \_\_\_\_\_  
 BY \_\_\_\_\_  
 ORIGINAL SURVEY \_\_\_\_\_  
 PLOTTED \_\_\_\_\_  
 NOTE DATE \_\_\_\_\_  
 AREAS CHECKED \_\_\_\_\_  
 NO. \_\_\_\_\_

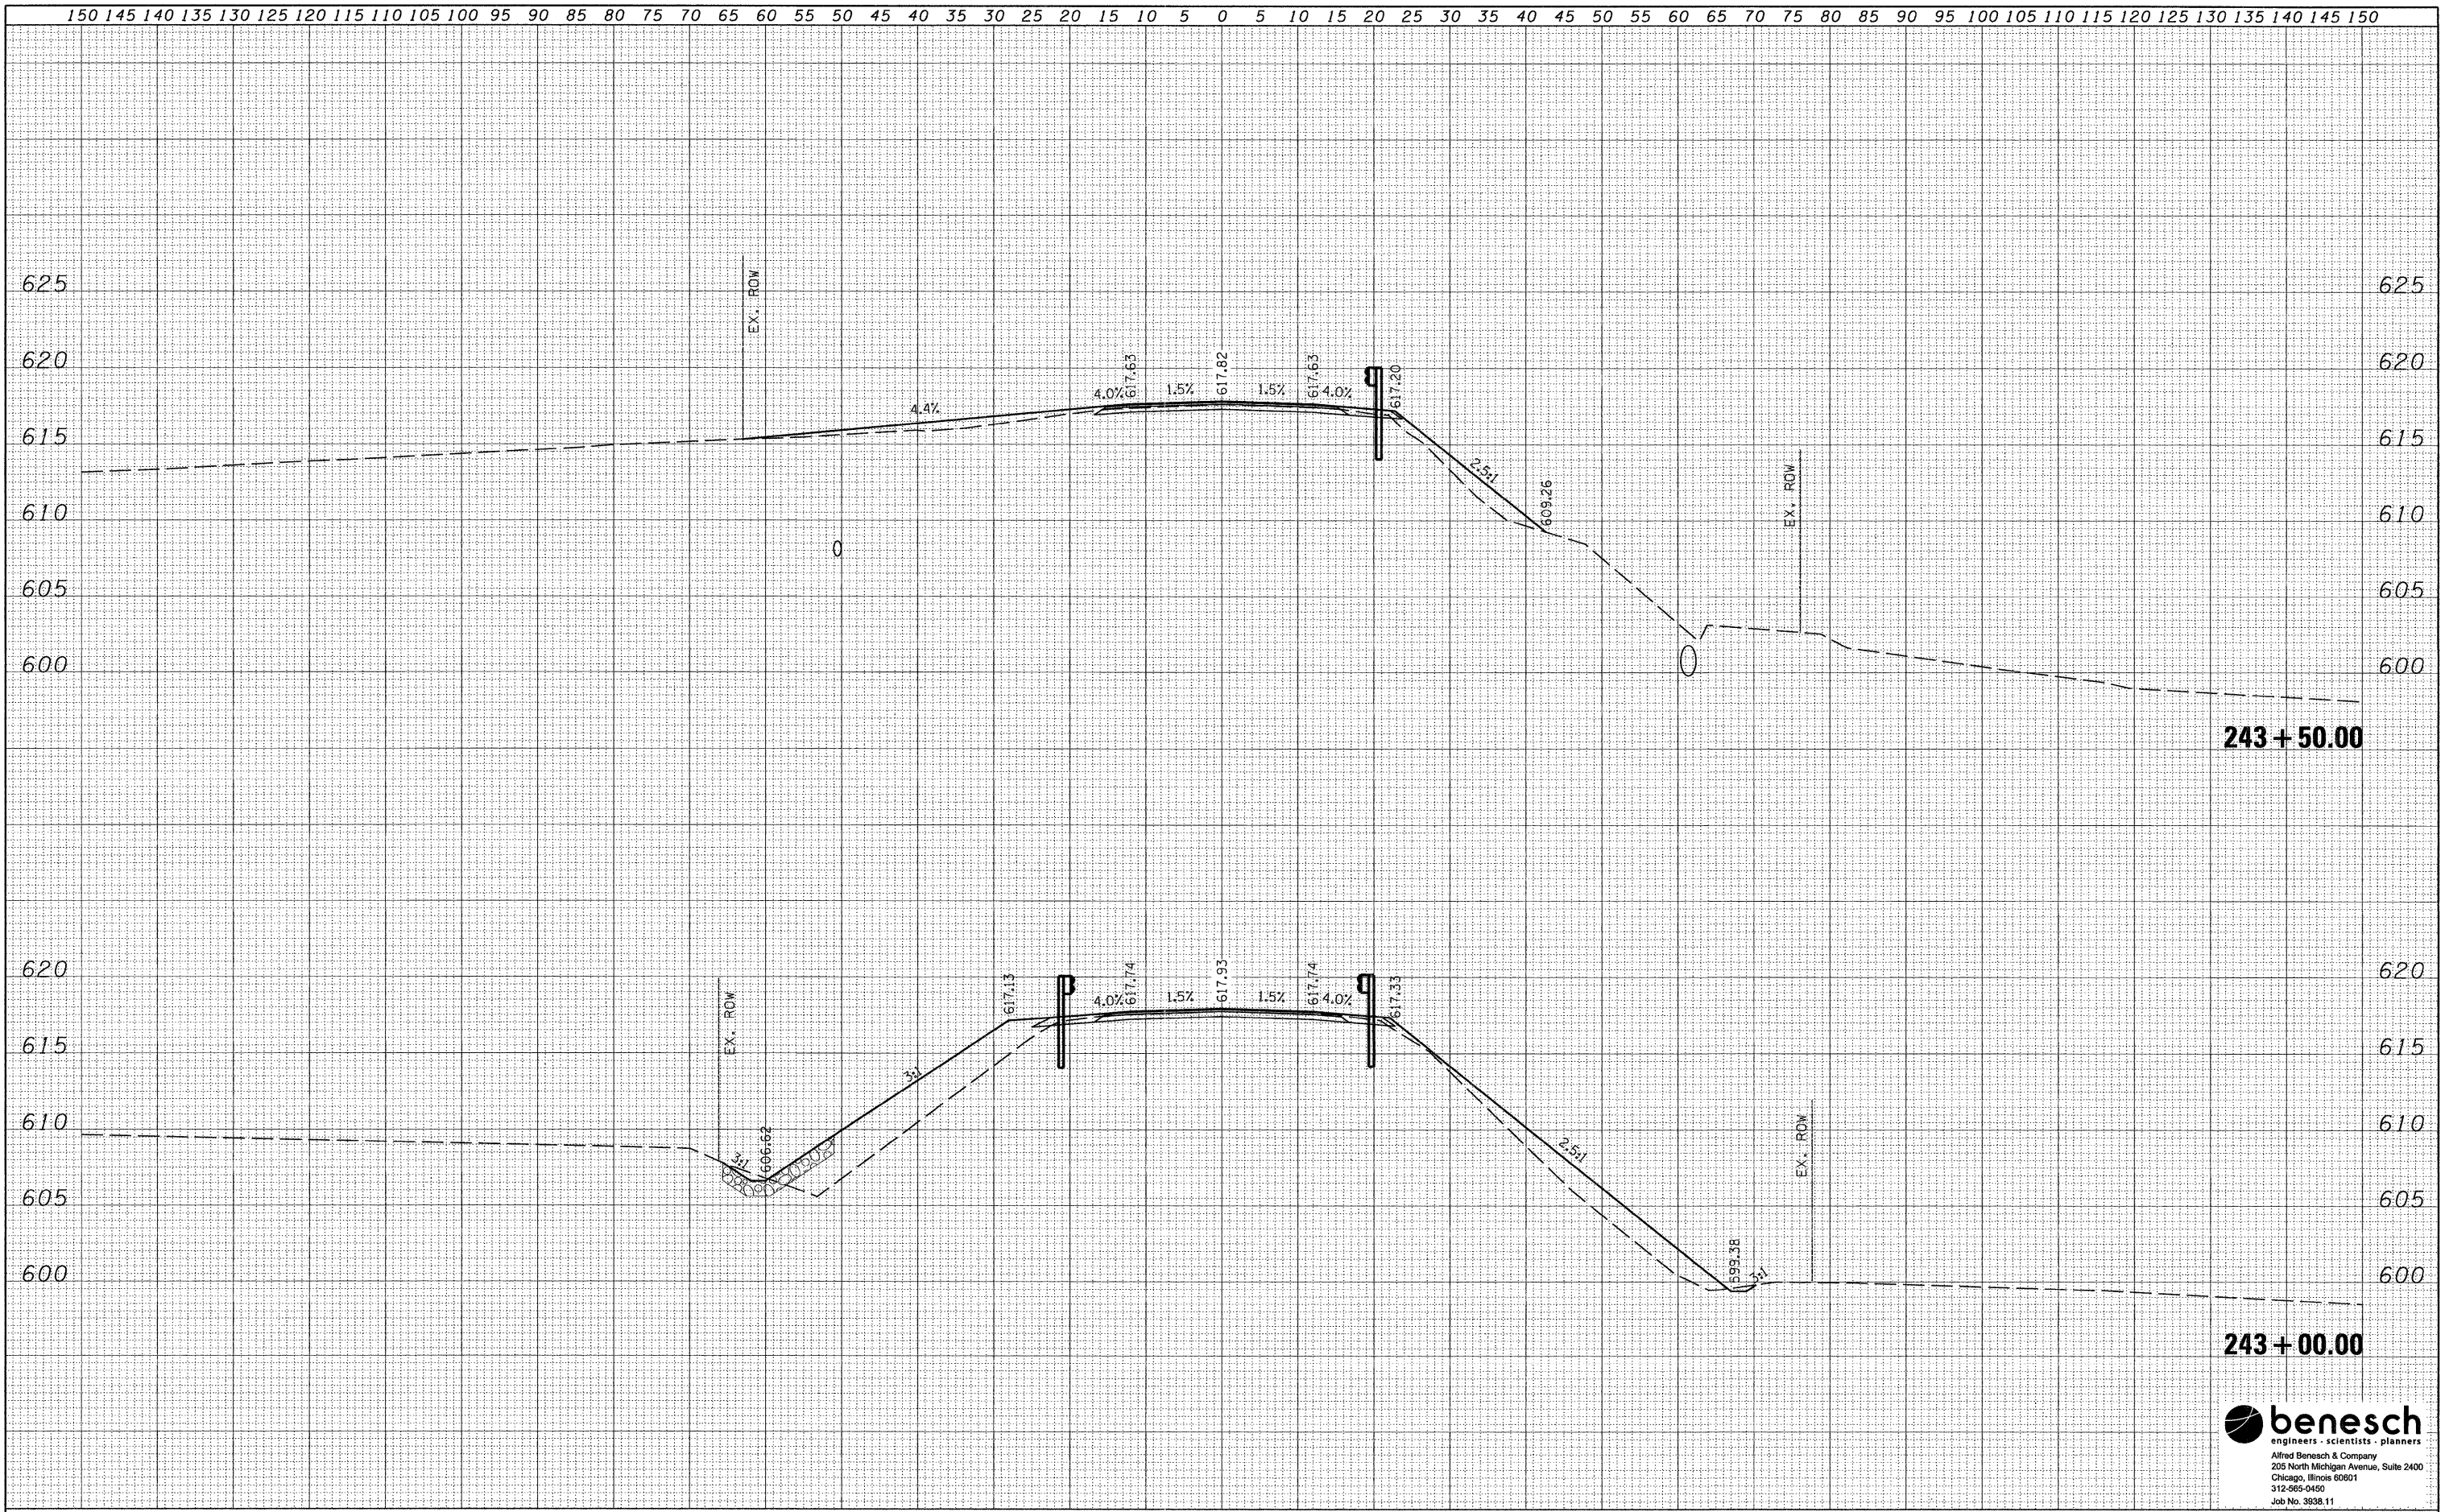

FILE NAME = ...D366A20-cross-sections.dgn  
 USER NAME = tblank  
 DESIGNED - AE  
 DRAWN - TMB  
 CHECKED - JMM  
 DATE - 10/20/11

REVISIONS  
 REVISION NO. | DATE | BY | DESCRIPTION  
 1 | 10/20/11 | JMM |

**STATE OF ILLINOIS  
 DEPARTMENT OF TRANSPORTATION**

**CROSS SECTIONS  
 IL 23**

SCALE: SHEET NO. 8 OF 11 SHEETS STA. 243+00 TO STA. 243+50

F.A.P. RTE.	SECTION	COUNTY	TOTAL SHEETS	SHEET NO.
68	(3)BR-3	LASALLE	61	58
CONTRACT NO. 66A20				

**benesch**  
 engineers - scientists - planners  
 Alfred Benesch & Company  
 205 North Michigan Avenue, Suite 2400  
 Chicago, Illinois 60601  
 312-565-0450  
 Job No. 3938.11

**243 + 50.00**

**243 + 00.00**