



150 145 140 135 130 125 120 115 110 105 100 95 90 85 80 75 70 65 60 55 50 45 40 35 30 25 20 15 10 5 0 5 10 15 20 25 30 35 40 45 50 55 60 65 70 75 80 85 90 95 100 105 110 115 120 125 130 135 140 145 150

DATE	
BY	
FINAL SURVEY	
NOTE BOOK	
NO.	
SUBMITTED	
PLOTTED	
TEMPLATE	
AREAS	
CHECKED	

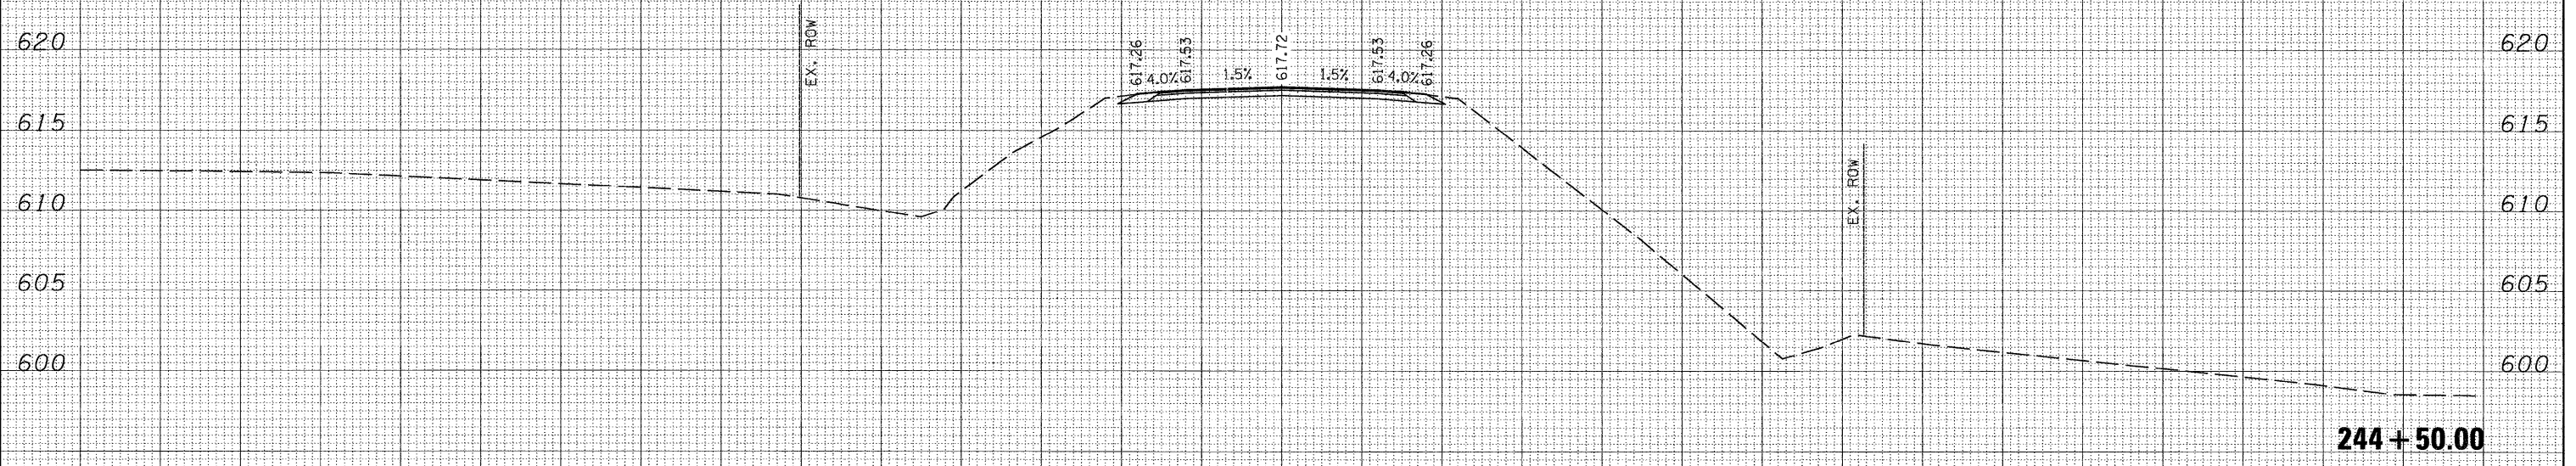

DATE	
BY	
ORIGINAL SURVEY	
NOTE BOOK	
NO.	
SUBMITTED	
PLOTTED	
TEMPLATE	
AREAS	
CHECKED	

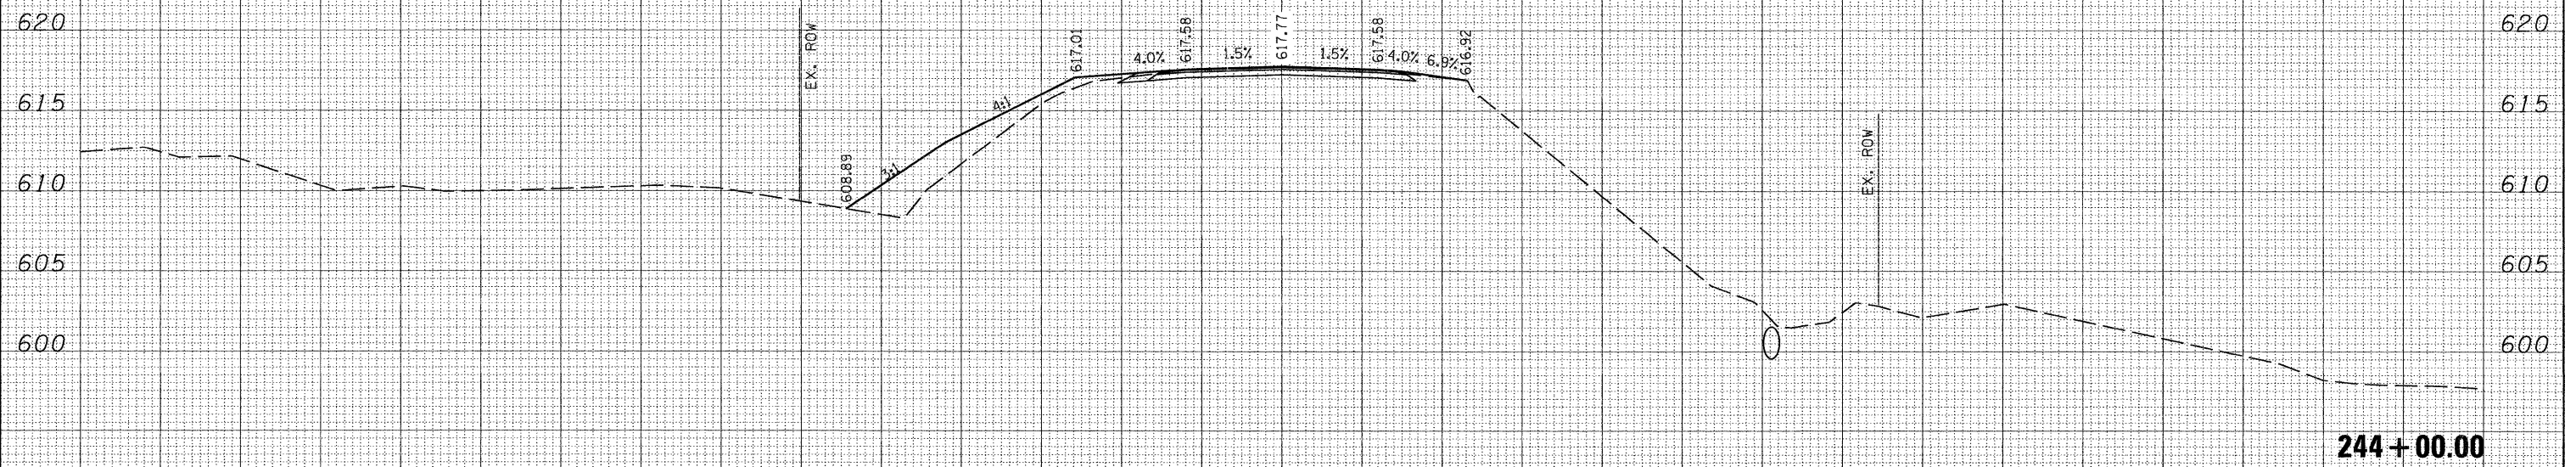

244 + 50.00

244 + 00.00



150 145 140 135 130 125 120 115 110 105 100 95 90 85 80 75 70 65 60 55 50 45 40 35 30 25 20 15 10 5 0 5 10 15 20 25 30 35 40 45 50 55 60 65 70 75 80 85 90 95 100 105 110 115 120 125 130 135 140 145 150

FILE NAME = ...D366A20-cross-sections.dgn

USER NAME = tblank  
 PLOT SCALE =  
 PLOT DATE = 10/20/2011

DESIGNED - AE  
 DRAWN - TMB  
 CHECKED - JMM  
 DATE - 10/20/11

REVISED -  
 REVISED -  
 REVISED -  
 REVISED -

STATE OF ILLINOIS  
 DEPARTMENT OF TRANSPORTATION

CROSS SECTIONS  
 IL 23

SCALE: SHEET NO. 10 OF 11 SHEETS STA. 244+00 TO STA. 244+50

F.A.P. RTE. 68	SECTION (3)BR-3	COUNTY LASALLE	TOTAL SHEETS 61	SHEET NO. 60
CONTRACT NO. 66A20				
ILLINOIS FED. AID PROJECT				