
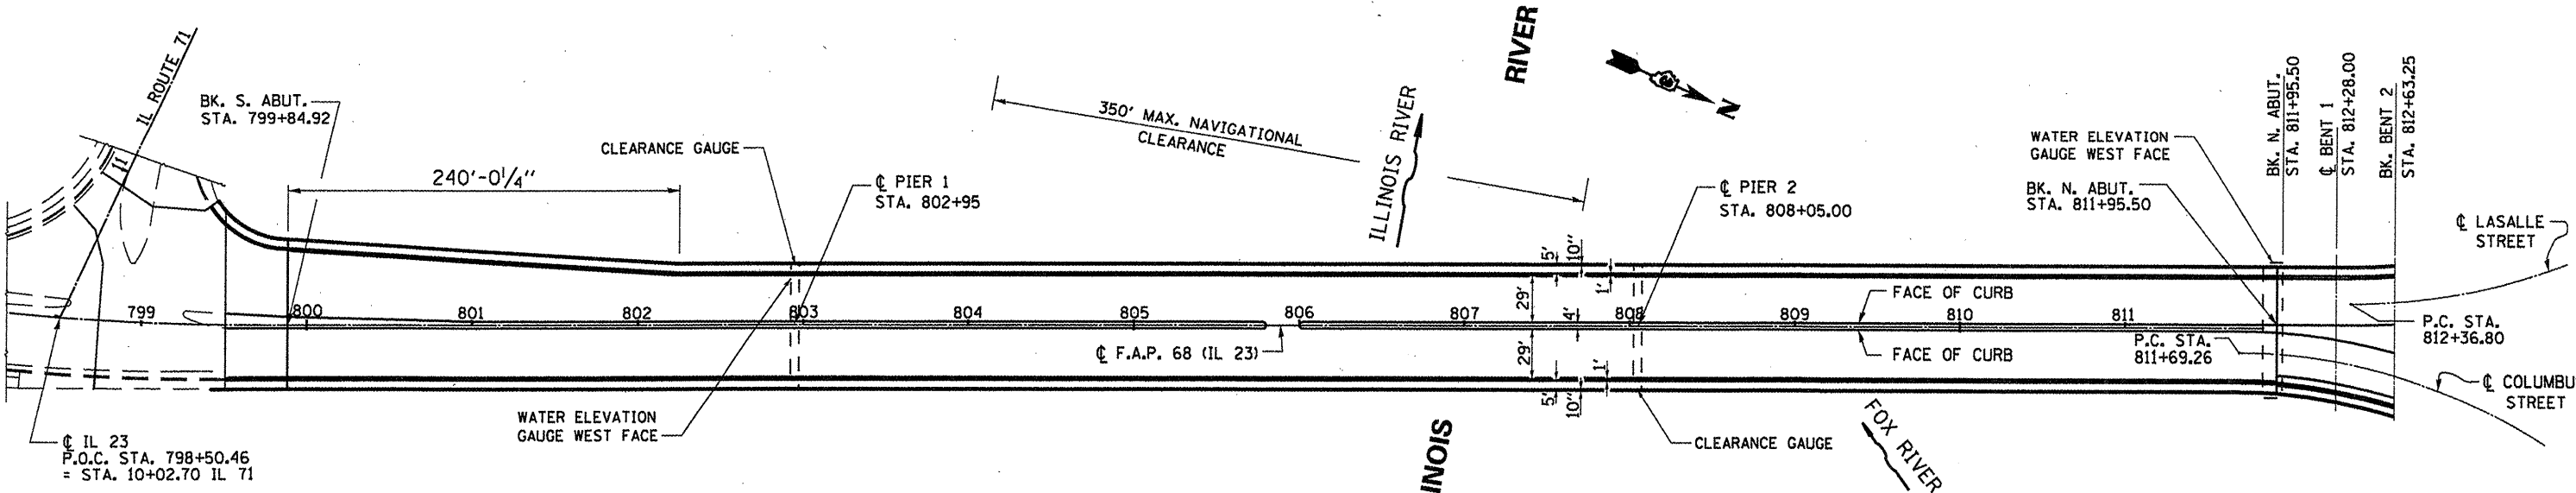


ELEVATION

ELEVATION ALONG COLUMBUS STREET

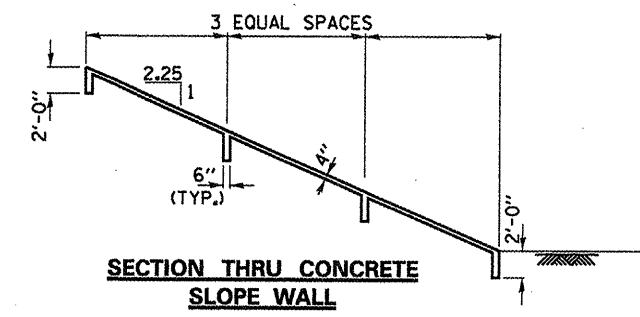

PLAN
SN 050-0180

TOTAL BILL OF MATERIAL

ITEM	UNIT	TOTAL
BLAST CLEANING BRIDGE	SO FT	12744
CONCRETE SURFACE		
CONCRETE SEALER	SO FT	8172

GENERAL PLAN AND ELEVATION

SN 050-0180
FAP ROUTE 68 (IL 23)
OVER ILLINOIS RIVER
SECTION (12R)-3
LASALLE COUNTY
STA. 805+45.00

FILE NAME =	USER NAME = woodshenkr1	DESIGNED - YOGESH PATEL	REVISED -
ca\pwwork\pwwork\woodshenkr1\02268492\366833-shr-details.DGN		DRAWN - YOGESH PATEL	REVISED -
	PLOT SCALE = 1/8" = 1' 0"	CHECKED - RON WOODSHANK	REVISED -
	PLOT DATE = 11/2/2011	DATE -	REVISED -

STATE OF ILLINOIS
DEPARTMENT OF TRANSPORTATION

PLAN AND ELEVATION
FOR S.N. 050-0180

SCALE: _____ SHEET NO. 1 OF 9 SHEETS STA. _____ TO STA. _____

F.A.P. RTE. 68	SECTION (12R)-3	COUNTY LASALLE	TOTAL SHEETS 13	SHEET NO. 5
CONTRACT NO. 66B33				
ILLINOIS FED. AID PROJECT				