


PLAN

**BLAST CLEANING BRIDGE
CONCRETE SURFACE AND
APPLYING CONCRETE SEALER**

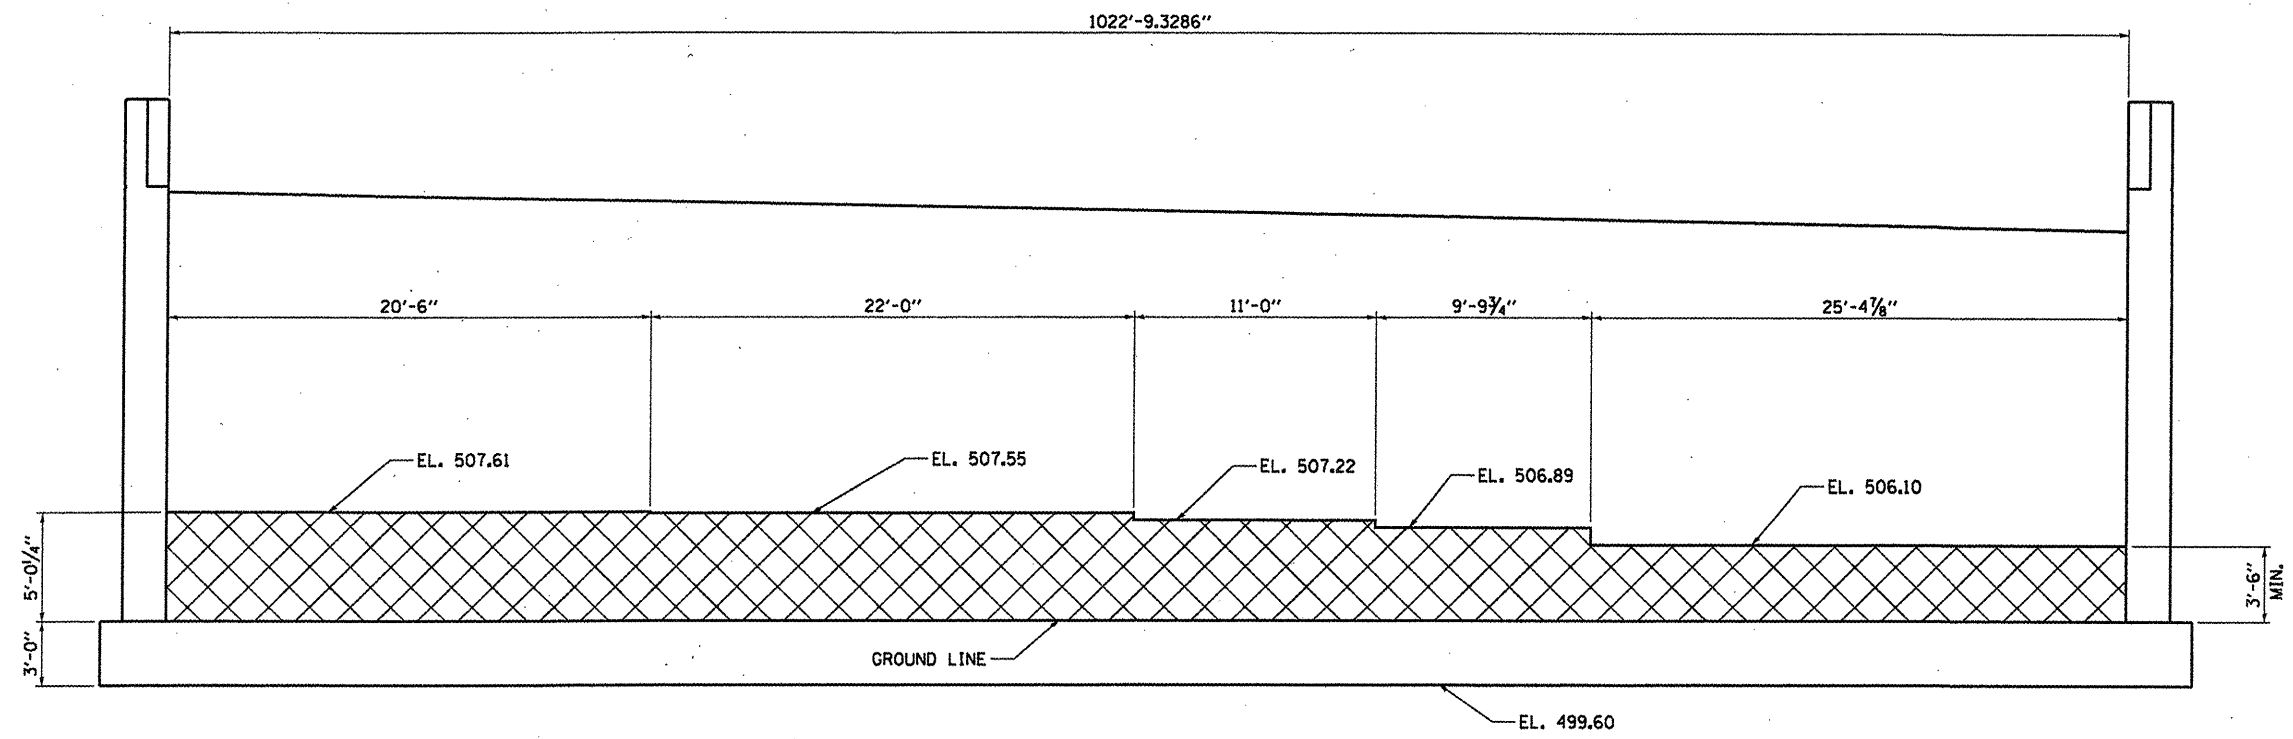

ELEVATION
LOOKING SOUTH

BILL OF MATERIAL

ITEM	UNIT	TOTAL
BLAST CLEANING BRIDGE CONCRETE SURFACE	SQ FT	783
CONCRETE SEALER	SQ FT	783

SOUTH ABUTMENT
SN 050-0180
FAP ROUTE 68 (IL 23)
OVER ILLINOIS RIVER
SECTION (IZR)-3
LASALLE COUNTY
STA. 805+45.00

FILE NAME =	USER NAME = woodshankr1	DESIGNED - YOGESH PATEL	REVISED -
at\pr_work\pwsdot\woodshankr1\d0260492\0366833-shr-details.DGN		DRAWN - YOGESH PATEL	REVISED -
	PLOT SCALE = 1/8\"/>		
	PLOT DATE = 11/2/2011	CHECKED - BQN WOODSHANK	REVISED -
		DATE -	REVISED -

STATE OF ILLINOIS
DEPARTMENT OF TRANSPORTATION

**SOUTH ABUTMENT DETAILS
FOR SN 050-0180**

SCALE: _____ SHEET NO. 5 OF 9 SHEETS STA. _____ TO STA. _____

F.A.P. RTE.	SECTION	COUNTY	TOTAL SHEETS	SHEET NO.
68	(IZR)-3	LASALLE	13	9
CONTRACT NO. 66B33				
ILLINOIS FED. AID PROJECT				