


EXISTING SIDE ROAD TYPICAL SECTION
SIDE STREETS

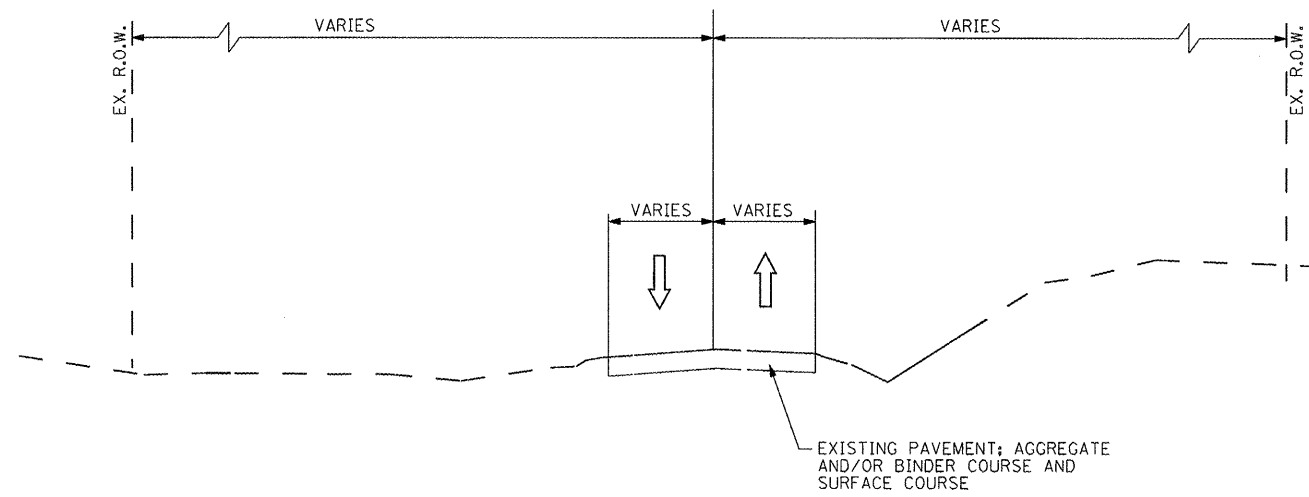

EXISTING TYPICAL SECTION
SCHOOL STREET

FILE NAME =	USER NAME = IDOT	DESIGNED -	REVISED -	STATE OF ILLINOIS DEPARTMENT OF TRANSPORTATION	FAP 399 (IL. RTE. 8) EXISTING TYPICAL SECTIONS - SIDEROADS	F.A.P. RTE.	SECTION	COUNTY	TOTAL SHEETS	SHEET NO.
xi\projects\200803566\dgn\04-Rte8-shr-Typical-2A.dgn	DRAWN -	REVISED -	399			36 R-7	TAZEWELL	390	15	
PLOT SCALE = 20.002 FT / IN.	CHECKED -	REVISED -	CONTRACT NO. 68370							
PLOT DATE = 10/21/2011	DATE - 10-21-11	REVISED -	ILLINOIS FED. AID PROJECT							
				SCALE: NTS	SHEET NO. OF SHEETS STA. TO STA.					