


PI STA. = 202+21.64 EXIST. CURVE IL8EXCL3
 $\Delta = 3^\circ 02' 07''$ (LT) PI STA. = 200+32.94
 $D = 0^\circ 34' 23''$ $\Delta = 3^\circ 02' 07''$ (LT)
 $R = 10,000.00'$ $D = 0^\circ 34' 00''$
 $T = 264.95'$ $R = 10,111.00'$
 $L = 529.78'$ $T = 267.89'$
 $E = 3.51'$ $L = 535.66'$
 $P.C. STA. = 199+56.69$ $P.C. STA. = 197+65.05$
 $P.T. STA. = 204+86.47$ $P.T. STA. = 203+00.71$

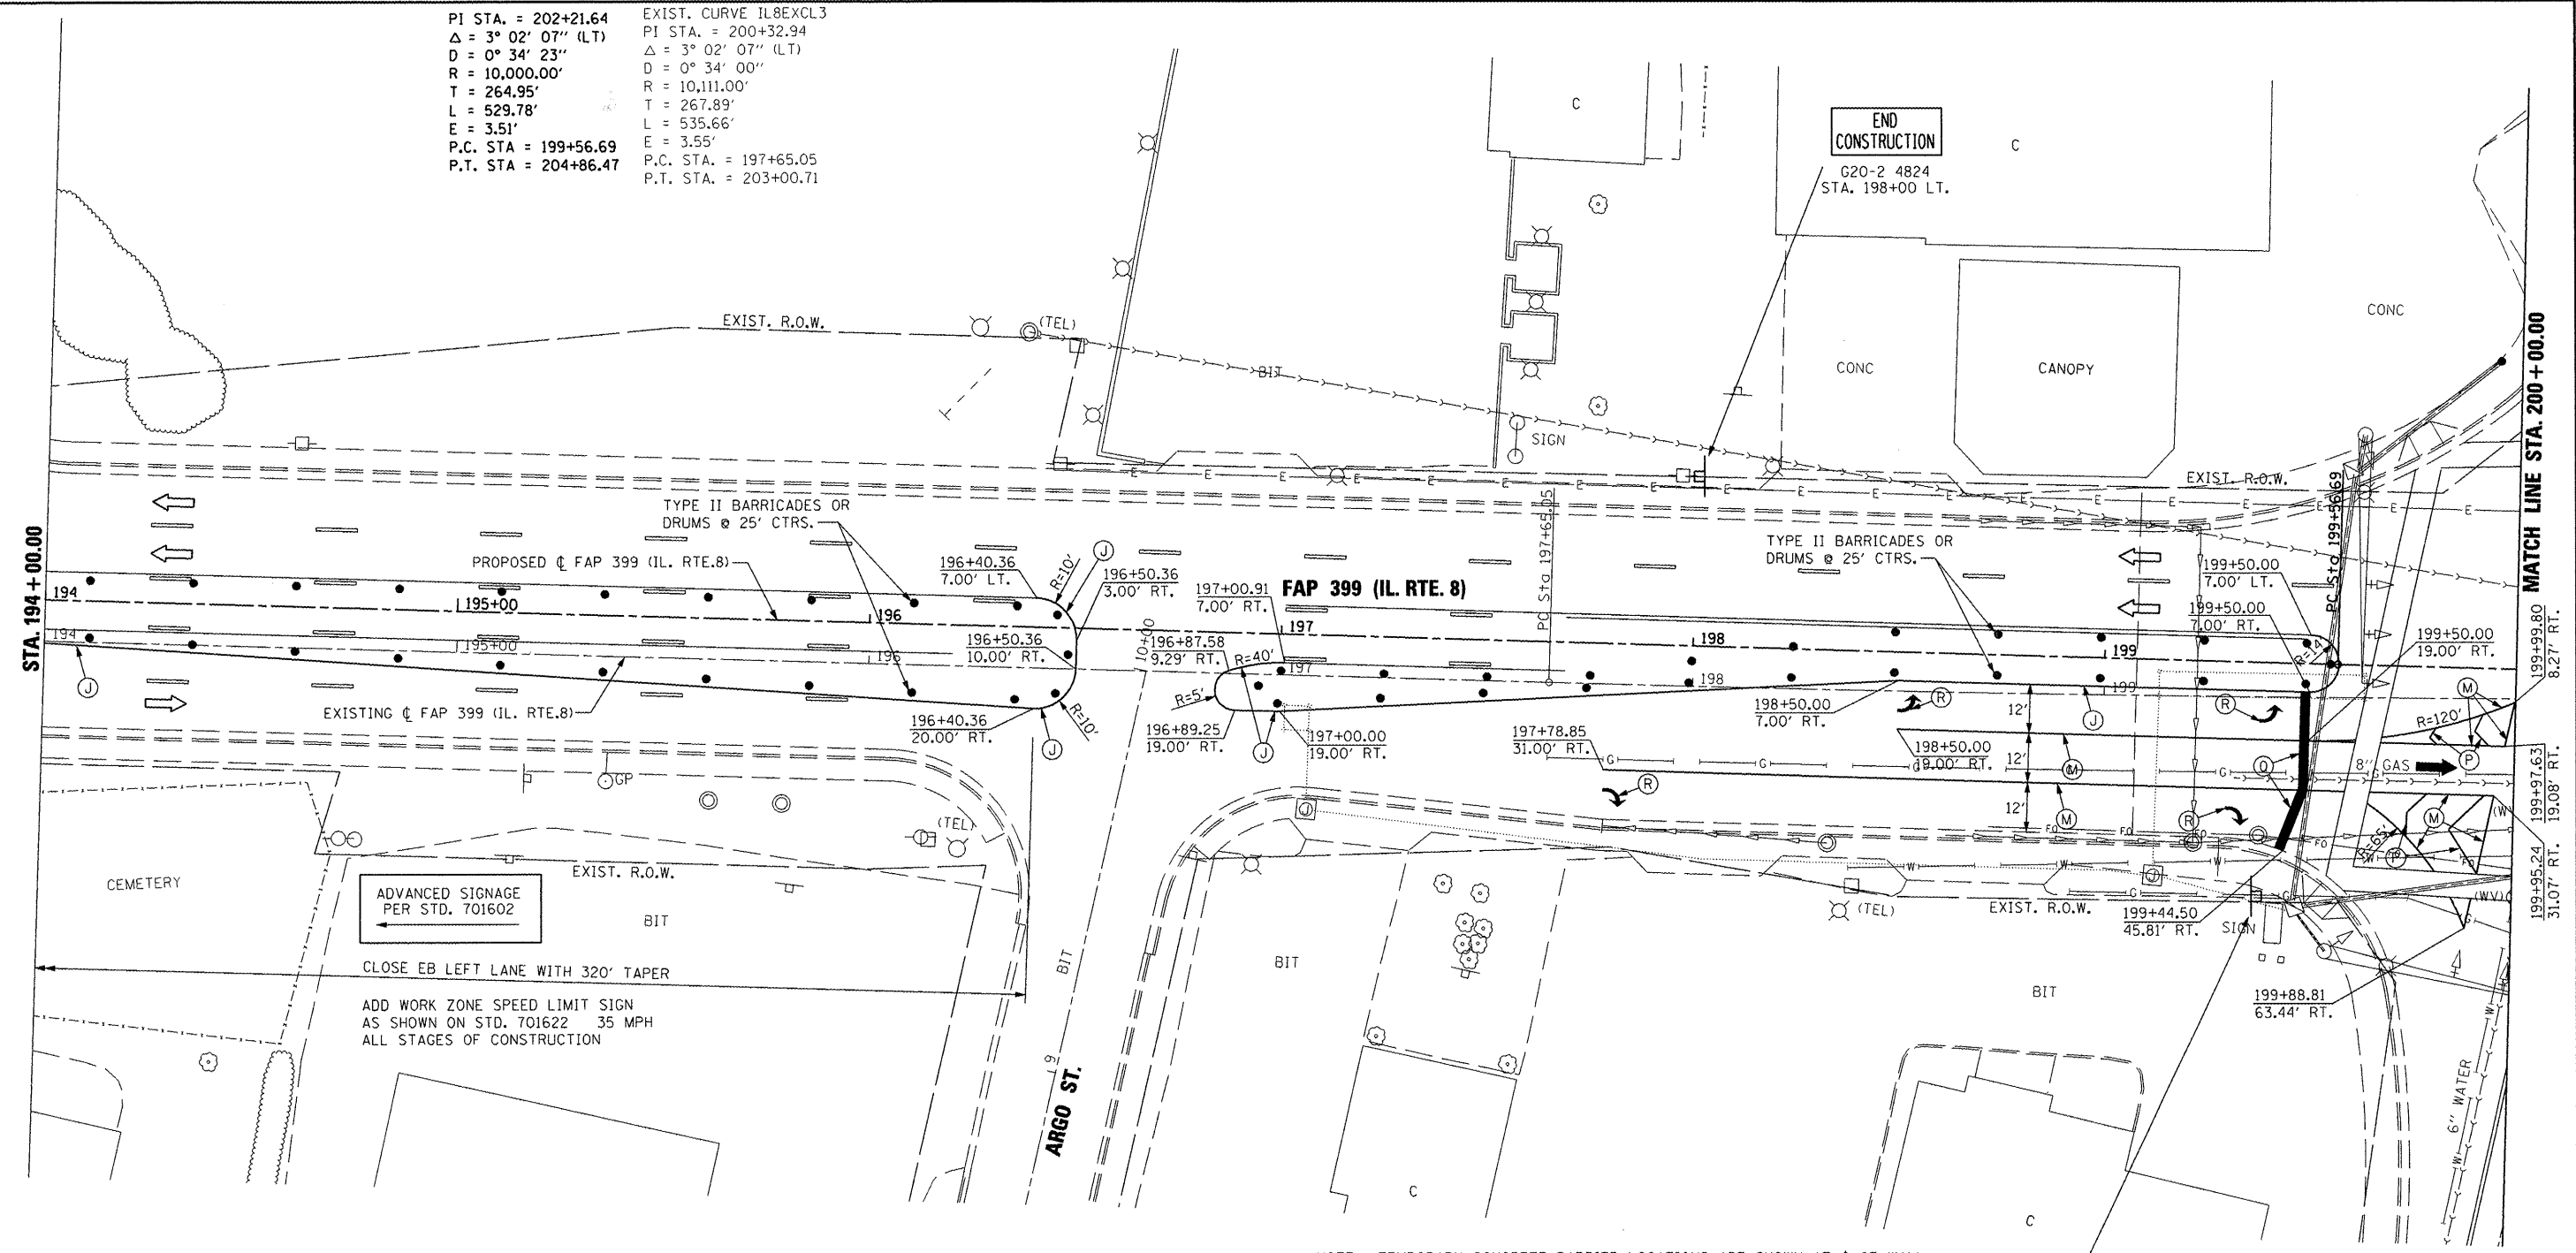

ADVANCED SIGNAGE
 PER STD. 701602
 CLOSE EB LEFT LANE WITH 320' TAPER
 ADD WORK ZONE SPEED LIMIT SIGN
 AS SHOWN ON STD. 701622 35 MPH
 ALL STAGES OF CONSTRUCTION

NOTE: TEMPORARY CONCRETE BARRIER LOCATIONS ARE SHOWN AT ϕ OF WALL.

TEMPORARY PAVEMENT MARKING LEGEND	
(A) TEMP. PAVE. MARK. - 4" WHITE SOLID	(I) PAVE. MARK. TAPE - 4" WHITE SOLID
(B) TEMP. PAVE. MARK. - 4" YELLOW SOLID	(J) PAVE. MARK. TAPE - 4" YELLOW SOLID
(C) TEMP. PAVE. MARK. - DOUBLE 4" YELLOW SOLID	(K) PAVE. MARK. TAPE - DOUBLE 4" YELLOW SOLID
(D) TEMP. PAVE. MARK. - 4" YELLOW SKIP DASH	(L) PAVE. MARK. TAPE - 4" YELLOW SKIP DASH
(E) TEMP. PAVE. MARK. - 8" WHITE SOLID	(M) PAVE. MARK. TAPE - 8" WHITE SOLID
(F) TEMP. PAVE. MARK. - 8" WHITE SKIP DASH	(N) PAVE. MARK. TAPE - 8" WHITE SKIP DASH
(G) TEMP. PAVE. MARK. - 24" WHITE SOLID (STOP BAR)	(O) PAVE. MARK. TAPE - 12" YELLOW SOLID (DIAGONAL)
(H) TEMP. PAVE. MARK. - LETTERS AND SYMBOLS	(P) PAVE. MARK. TAPE - 12" WHITE SOLID (DIAGONAL)
TEMP. PAVE. MARK. = PAINT	(Q) PAVE. MARK. TAPE - 24" WHITE SOLID (STOP BAR)
	(R) PAVE. MARK. TAPE - LETTERS AND SYMBOLS
	PAVE. MARK. TAPE = PAVEMENT MARKING TAPE, TYPE III

10' 30' 10'
D OR L

45°
20' C-C
J

9' 9' 9'
F OR N

	CONSTRUCTION THIS STAGE
	PREVIOUSLY CONSTRUCTED
	TEMPORARY PAVEMENT
	EXISTING TRAFFIC LANE
	TRAFFIC LANE
	TYPE II BARRICADES OR DRUMS @ 50' CTRS. UNLESS OTHERWISE NOTED
	TYPE III BARRICADE WITH R 11-2 SIGN
	TEMPORARY CONCRETE BARRIER
	TEMPORARY IMPACT ATTENUATOR

W6-3 4848
STA. 199+50 RT.
ADJUST AS REQUIRED TO
FIT FIELD CONDITIONS

W21-1a 4848
AS REQUIRED

SCALE IN FEET

FILE NAME = x:\Projects\200803566\DDN\04-Rte8-shr-t-	USER NAME = IDOT aging-1-A.dgn	DESIGNED -	REVISED -
PLOT SCALE = 41.25 FT / IN.	CHECKED -	REVISOR -	DATE - 10-21-11
PLOT DATE = 10/21/2011	DATE - 10-21-11	REVISED -	REVISED -

STATE OF ILLINOIS
DEPARTMENT OF TRANSPORTATION

FAP 399 (IL. RTE. 8)			
MAINTENANCE OF TRAFFIC - STAGE I			
SCALE:	SHEET NO. OF SHEETS	STA. 194+00.00 TO STA. 200+00.00	

F.A.P. RTE. 399	SECTION 36 R-7	COUNTY TAZEWELL	TOTAL SHEETS 390	SHEET NO. 100
CONTRACT NO. 68370				ILLINOIS FED. AID PROJECT