



PI STA. = 260+19.91      EXIST. CURVE IL8EXCL5  
 Δ = 5° 01' 07" (LT)      PI STA. = 261+01.26  
 D = 0° 41' 55"          Δ = 5° 01' 33" (LT)  
 R = 8,202.10'          D = 1° 00' 00"  
 T = 359.44'              R = 5,729.76'  
 L = 718.43'              T = 251.47'  
 E = 7.87'                L = 502.61'  
 P.C. STA = 256+60.46      E = 5.52'  
 P.T. STA = 263+78.89      P.C. STA. = 258+49.79  
    P.T. STA. = 263+52.41

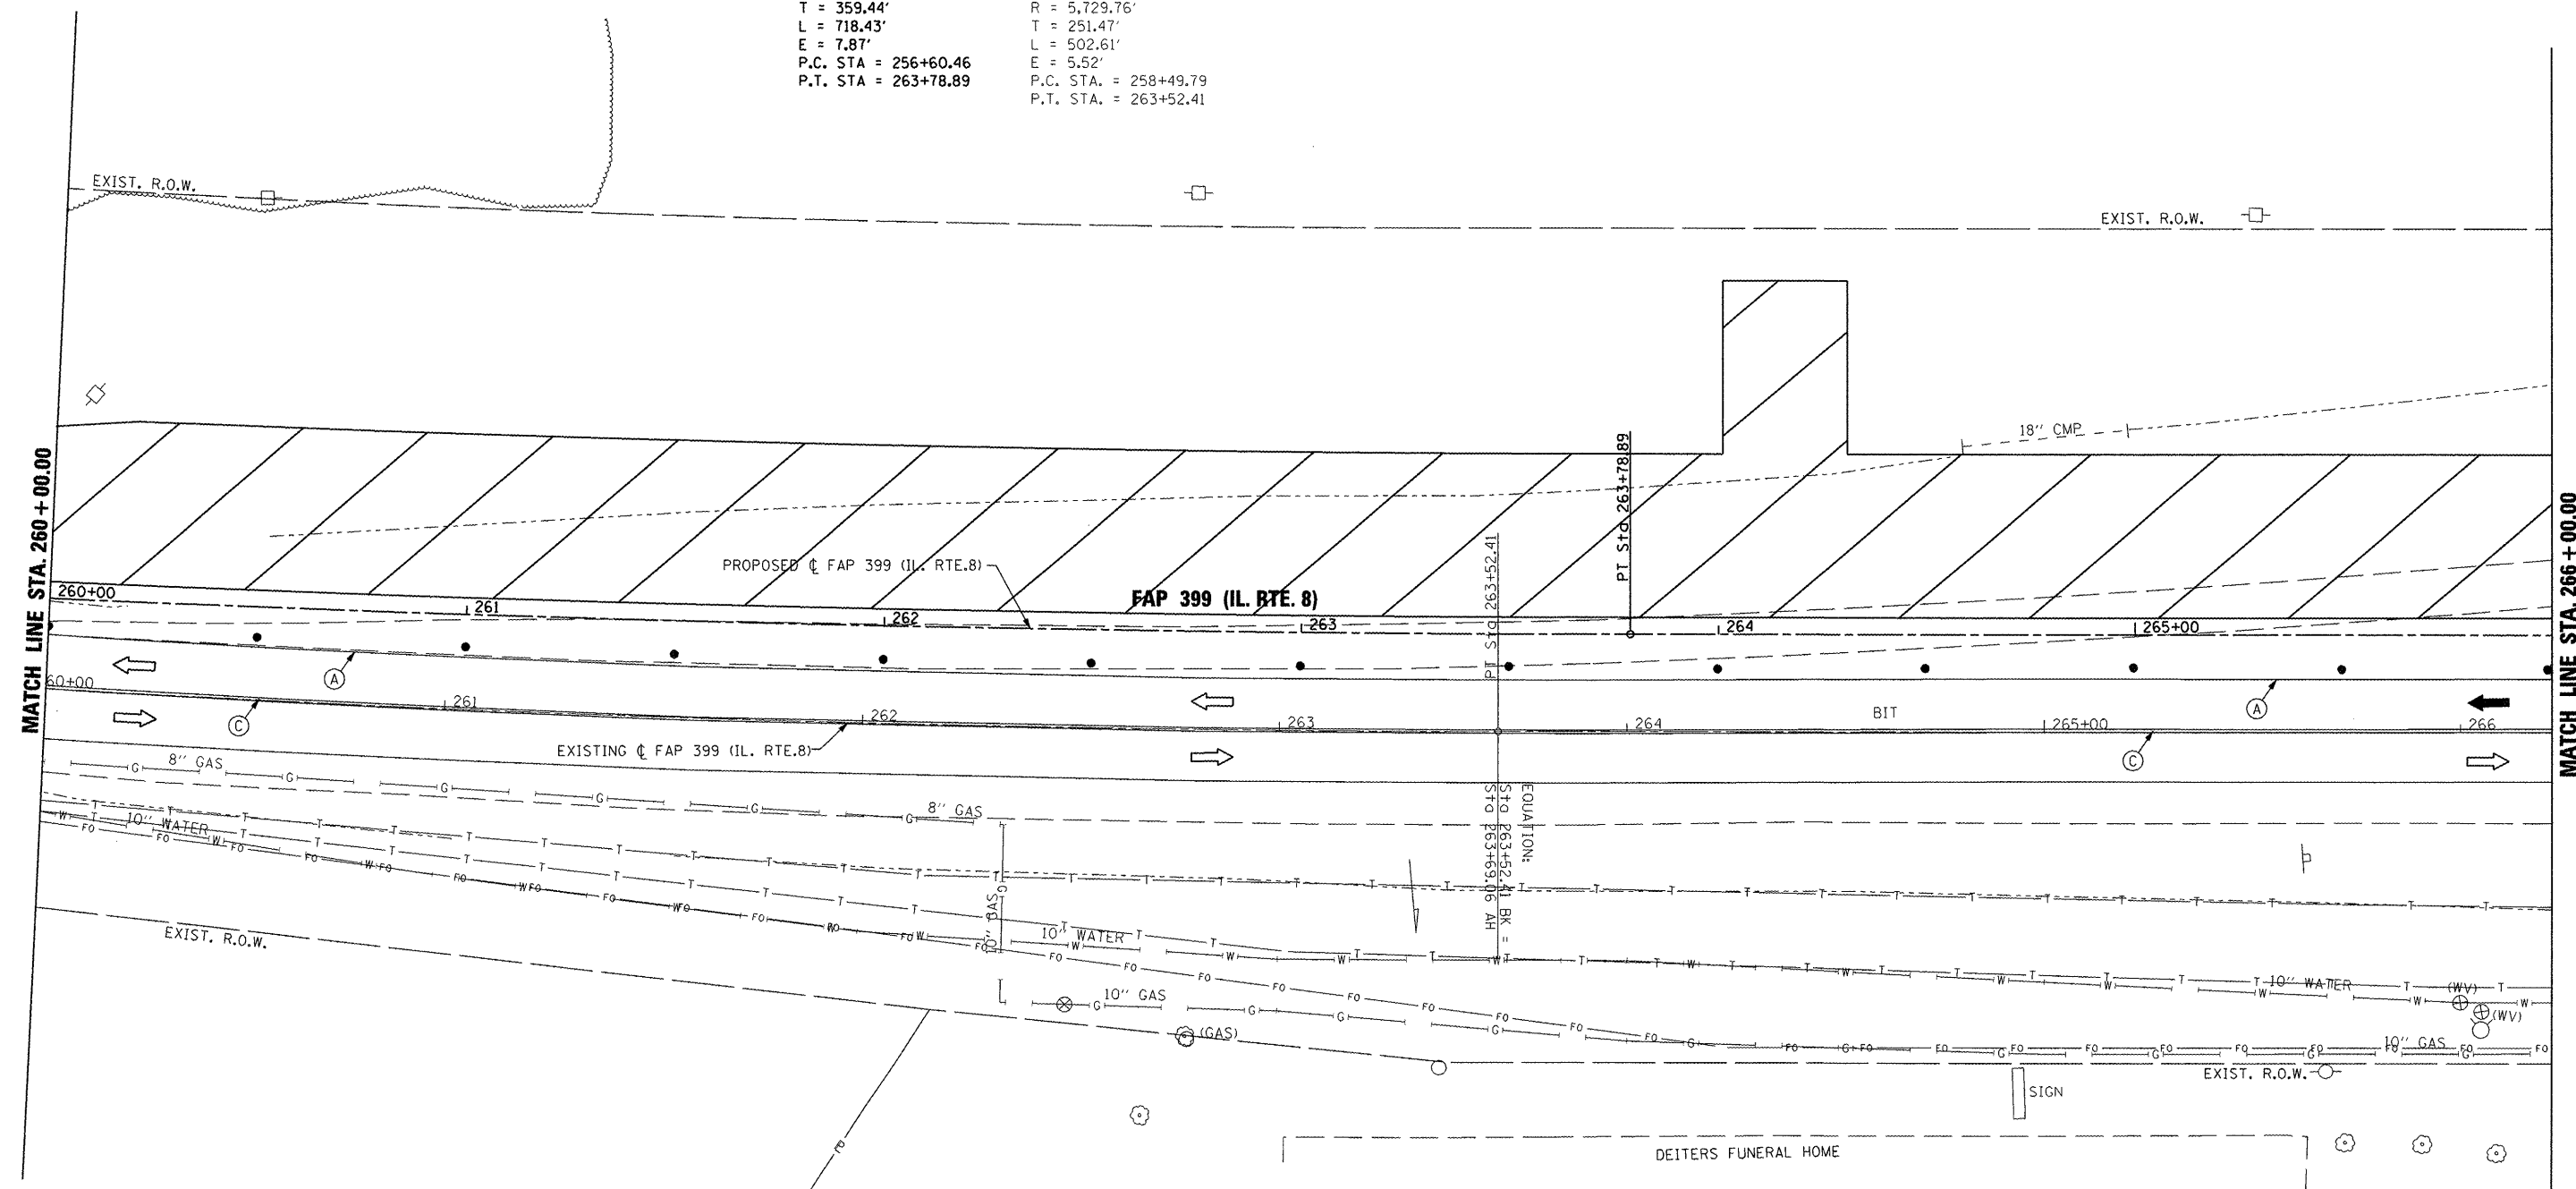

**TEMPORARY PAVEMENT MARKING LEGEND**

<p>(A) TEMP. PAVE. MARK. - 4" WHITE SOLID</p> <p>(B) TEMP. PAVE. MARK. - 4" YELLOW SOLID</p> <p>(C) TEMP. PAVE. MARK. - DOUBLE 4" YELLOW SOLID</p> <p>(D) TEMP. PAVE. MARK. - 4" YELLOW SKIP DASH</p> <p>(E) TEMP. PAVE. MARK. - 8" WHITE SOLID</p> <p>(F) TEMP. PAVE. MARK. - 8" WHITE SKIP DASH</p> <p>(G) TEMP. PAVE. MARK. - 24" WHITE SOLID (STOP BAR)</p> <p>(H) TEMP. PAVE. MARK. - LETTERS AND SYMBOLS</p> <p>TEMP. PAVE. MARK. = PAINT</p>	<p>(I) PAVE. MARK. TAPE - 4" WHITE SOLID</p> <p>(J) PAVE. MARK. TAPE - 4" YELLOW SOLID</p> <p>(K) PAVE. MARK. TAPE - DOUBLE 4" YELLOW SOLID</p> <p>(L) PAVE. MARK. TAPE - 4" YELLOW SKIP DASH</p> <p>(M) PAVE. MARK. TAPE - 8" WHITE SOLID</p> <p>(N) PAVE. MARK. TAPE - 8" WHITE SKIP DASH</p> <p>(O) PAVE. MARK. TAPE - 12" YELLOW SOLID (DIAGONAL)</p> <p>(P) PAVE. MARK. TAPE - 12" WHITE SOLID (DIAGONAL)</p> <p>(Q) PAVE. MARK. TAPE - 24" WHITE SOLID (STOP BAR)</p> <p>(R) PAVE. MARK. TAPE - LETTERS AND SYMBOLS</p> <p>PAVE. MARK. TAPE = PAVEMENT MARKING TAPE, TYPE III</p>	<p style="text-align: center;">10'    30'    10'</p> <p style="text-align: center;">(D) OR (L)</p> <p style="text-align: center;">45°</p> <p style="text-align: center;">20' C-C</p> <p style="text-align: center;">9'    9'    9'</p> <p style="text-align: center;">3'    3'    3'</p> <p style="text-align: center;">(F) OR (N)</p>	<p> CONSTRUCTION THIS STAGE</p> <p> PREVIOUSLY CONSTRUCTED</p> <p> TEMPORARY PAVEMENT</p> <p> EXISTING TRAFFIC LANE</p> <p> TRAFFIC LANE</p> <p> TYPE II BARRICADES OR DRUMS @ 50' CTRS. UNLESS OTHERWISE NOTED</p> <p> TYPE III BARRICADE WITH R 11-2 SIGN</p> <p> TEMPORARY CONCRETE BARRIER</p> <p> TEMPORARY IMPACT ATTENUATOR</p>
---	---	--	--

NOTE: TEMPORARY CONCRETE BARRIER LOCATIONS ARE SHOWN AT C OF WALL.

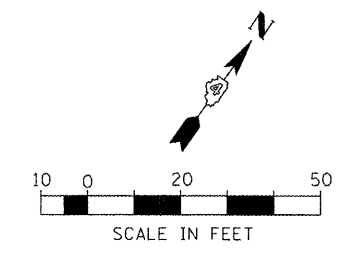

FILE NAME = x:\projects\200803566\dgn\04-Rte8-sh1-S

USER NAME = IDOT	DESIGNED -	REVISED -	REVISED -
aging-1-L.dgn	DRAWN -	REVISED -	REVISED -
PLOT SCALE = 41.249 FT / IN.	CHECKED -	REVISED -	REVISED -
PLOT DATE = 10/21/2011	DATE = 10-21-11	REVISED -	REVISED -

**STATE OF ILLINOIS  
DEPARTMENT OF TRANSPORTATION**

**FAP 399 (IL RTE. 8)  
MAINTENANCE OF TRAFFIC - STAGE I**

SCALE: AS SHOWN    SHEET NO.    OF    SHEETS    STA. 260+00.00 TO STA. 266+00.00

F.A.P. RTE. 399	SECTION 36 R-7	COUNTY TAZEWELL	TOTAL SHEETS 390	SHEET NO. 111
CONTRACT NO. 68370				ILLINOIS FED. AID PROJECT