


ROAD CONSTRUCTION AHEAD

W20-1 4848 FROM STAGE I

PI STA. = 202+21.64
 $\Delta = 3^\circ 02' 07''$ (LT)
 $D = 0^\circ 34' 23''$
 $R = 10,000.00'$
 $T = 264.95'$
 $L = 529.78'$
 $E = 3.51'$
 $P.C. STA = 199+56.69$
 $P.T. STA = 204+86.47$

EXIST. CURVE IL8EXCL3
 $\Delta = 3^\circ 02' 07''$ (LT)
 $D = 0^\circ 34' 00''$
 $R = 10,111.00'$
 $T = 267.89'$
 $L = 535.66'$
 $E = 3.55'$
 $P.C. STA. = 197+65.05$
 $P.T. STA. = 203+00.71$

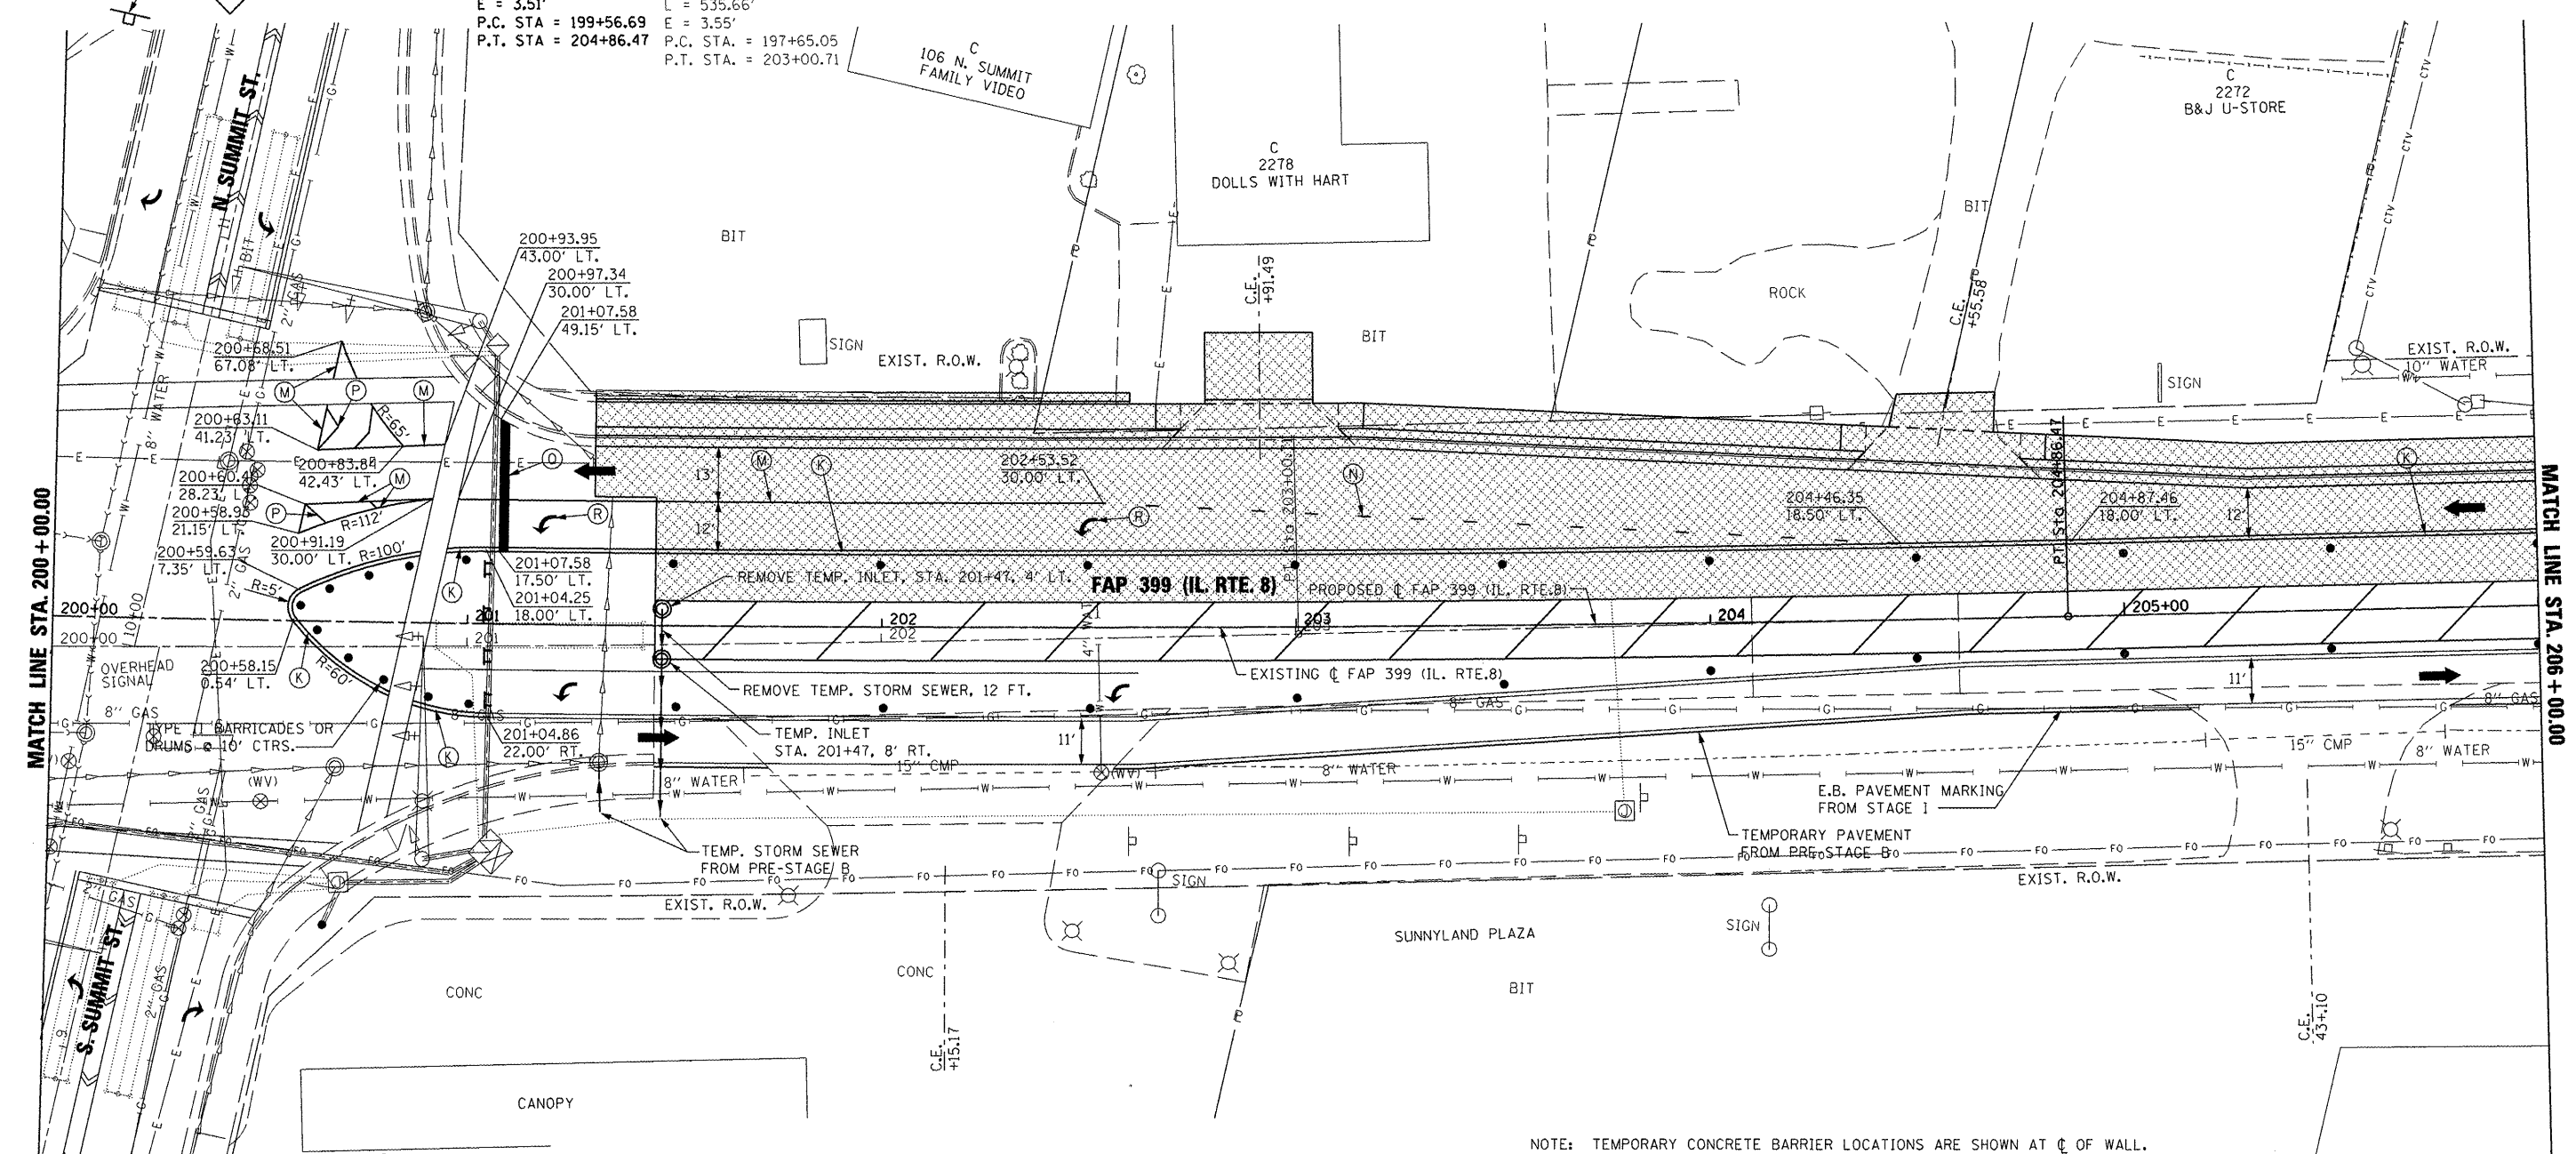


NOTE: TEMPORARY CONCRETE BARRIER LOCATIONS ARE SHOWN AT ϕ OF WALL.

TEMPORARY PAVEMENT MARKING LEGEND

(A) TEMP. PAVE. MARK. - 4" WHITE SOLID	(I) PAVE. MARK. TAPE - 4" WHITE SOLID		CONSTRUCTION THIS STAGE
(B) TEMP. PAVE. MARK. - 4" YELLOW SOLID	(J) PAVE. MARK. TAPE - 4" YELLOW SOLID		
(C) TEMP. PAVE. MARK. - DOUBLE 4" YELLOW SOLID	(K) PAVE. MARK. TAPE - DOUBLE 4" YELLOW SOLID		TEMPORARY PAVEMENT
(D) TEMP. PAVE. MARK. - 4" YELLOW SKIP DASH	(L) PAVE. MARK. TAPE - 4" YELLOW SKIP DASH		EXISTING TRAFFIC LANE
(E) TEMP. PAVE. MARK. - 8" WHITE SOLID	(M) PAVE. MARK. TAPE - 8" WHITE SOLID	TRAFFIC LANE	TYPE II BARRICADES OR DRUMS @ 50' CTRS. UNLESS OTHERWISE NOTED
(F) TEMP. PAVE. MARK. - 8" WHITE SKIP DASH	(N) PAVE. MARK. TAPE - 8" WHITE SKIP DASH		TYPE III BARRICADE WITH R 11-2 SIGN
(G) TEMP. PAVE. MARK. - 24" WHITE SOLID (STOP BAR)	(O) PAVE. MARK. TAPE - 12" YELLOW SOLID (DIAGONAL)	TEMPORARY CONCRETE BARRIER	TEMPORARY IMPACT ATTENUATOR
(H) TEMP. PAVE. MARK. - LETTERS AND SYMBOLS	(P) PAVE. MARK. TAPE - 12" WHITE SOLID (DIAGONAL)		
TEMP. PAVE. MARK. = PAINT	(Q) PAVE. MARK. TAPE - 24" WHITE SOLID (STOP BAR)		
	(R) PAVE. MARK. TAPE - LETTERS AND SYMBOLS		

PAVE. MARK. TAPE = PAVEMENT MARKING TAPE, TYPE III

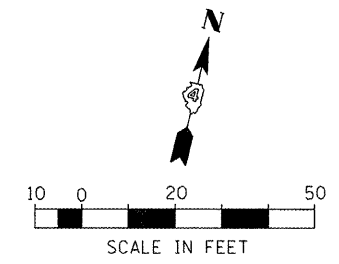

ROAD CONSTRUCTION AHEAD

W20-1 4848 FROM STAGE I

FILE NAME =	USER NAME = IDOT	DESIGNED -	REVISED -	STATE OF ILLINOIS DEPARTMENT OF TRANSPORTATION	FAP 399 (IL RTE. 8) MAINTENANCE OF TRAFFIC - STAGE II			F.A.P. RTE. 399	SECTION 36 R-7	COUNTY TAZEWELL	TOTAL SHEETS 390	SHEET NO. 124
\\projects\200803566\dgn\14-Rte8-sht-5	aging-2-B.dgn	DRAWN -	REVISED -		SCALE: AS SHOWN	SHEET NO.	OF SHEETS	STA. 200+00.00	TO STA. 206+00.00	CONTRACT NO. 68370		
PLOT SCALE = 41.249 FT / IN.		CHECKED -	REVISED -							ILLINOIS FED. AID PROJECT		
PLOT DATE = 10/21/2011		DATE = 10-21-11	REVISED -									