


MATCH LINE STA. 206+00.00


MATCH LINE STA. 212+00.00

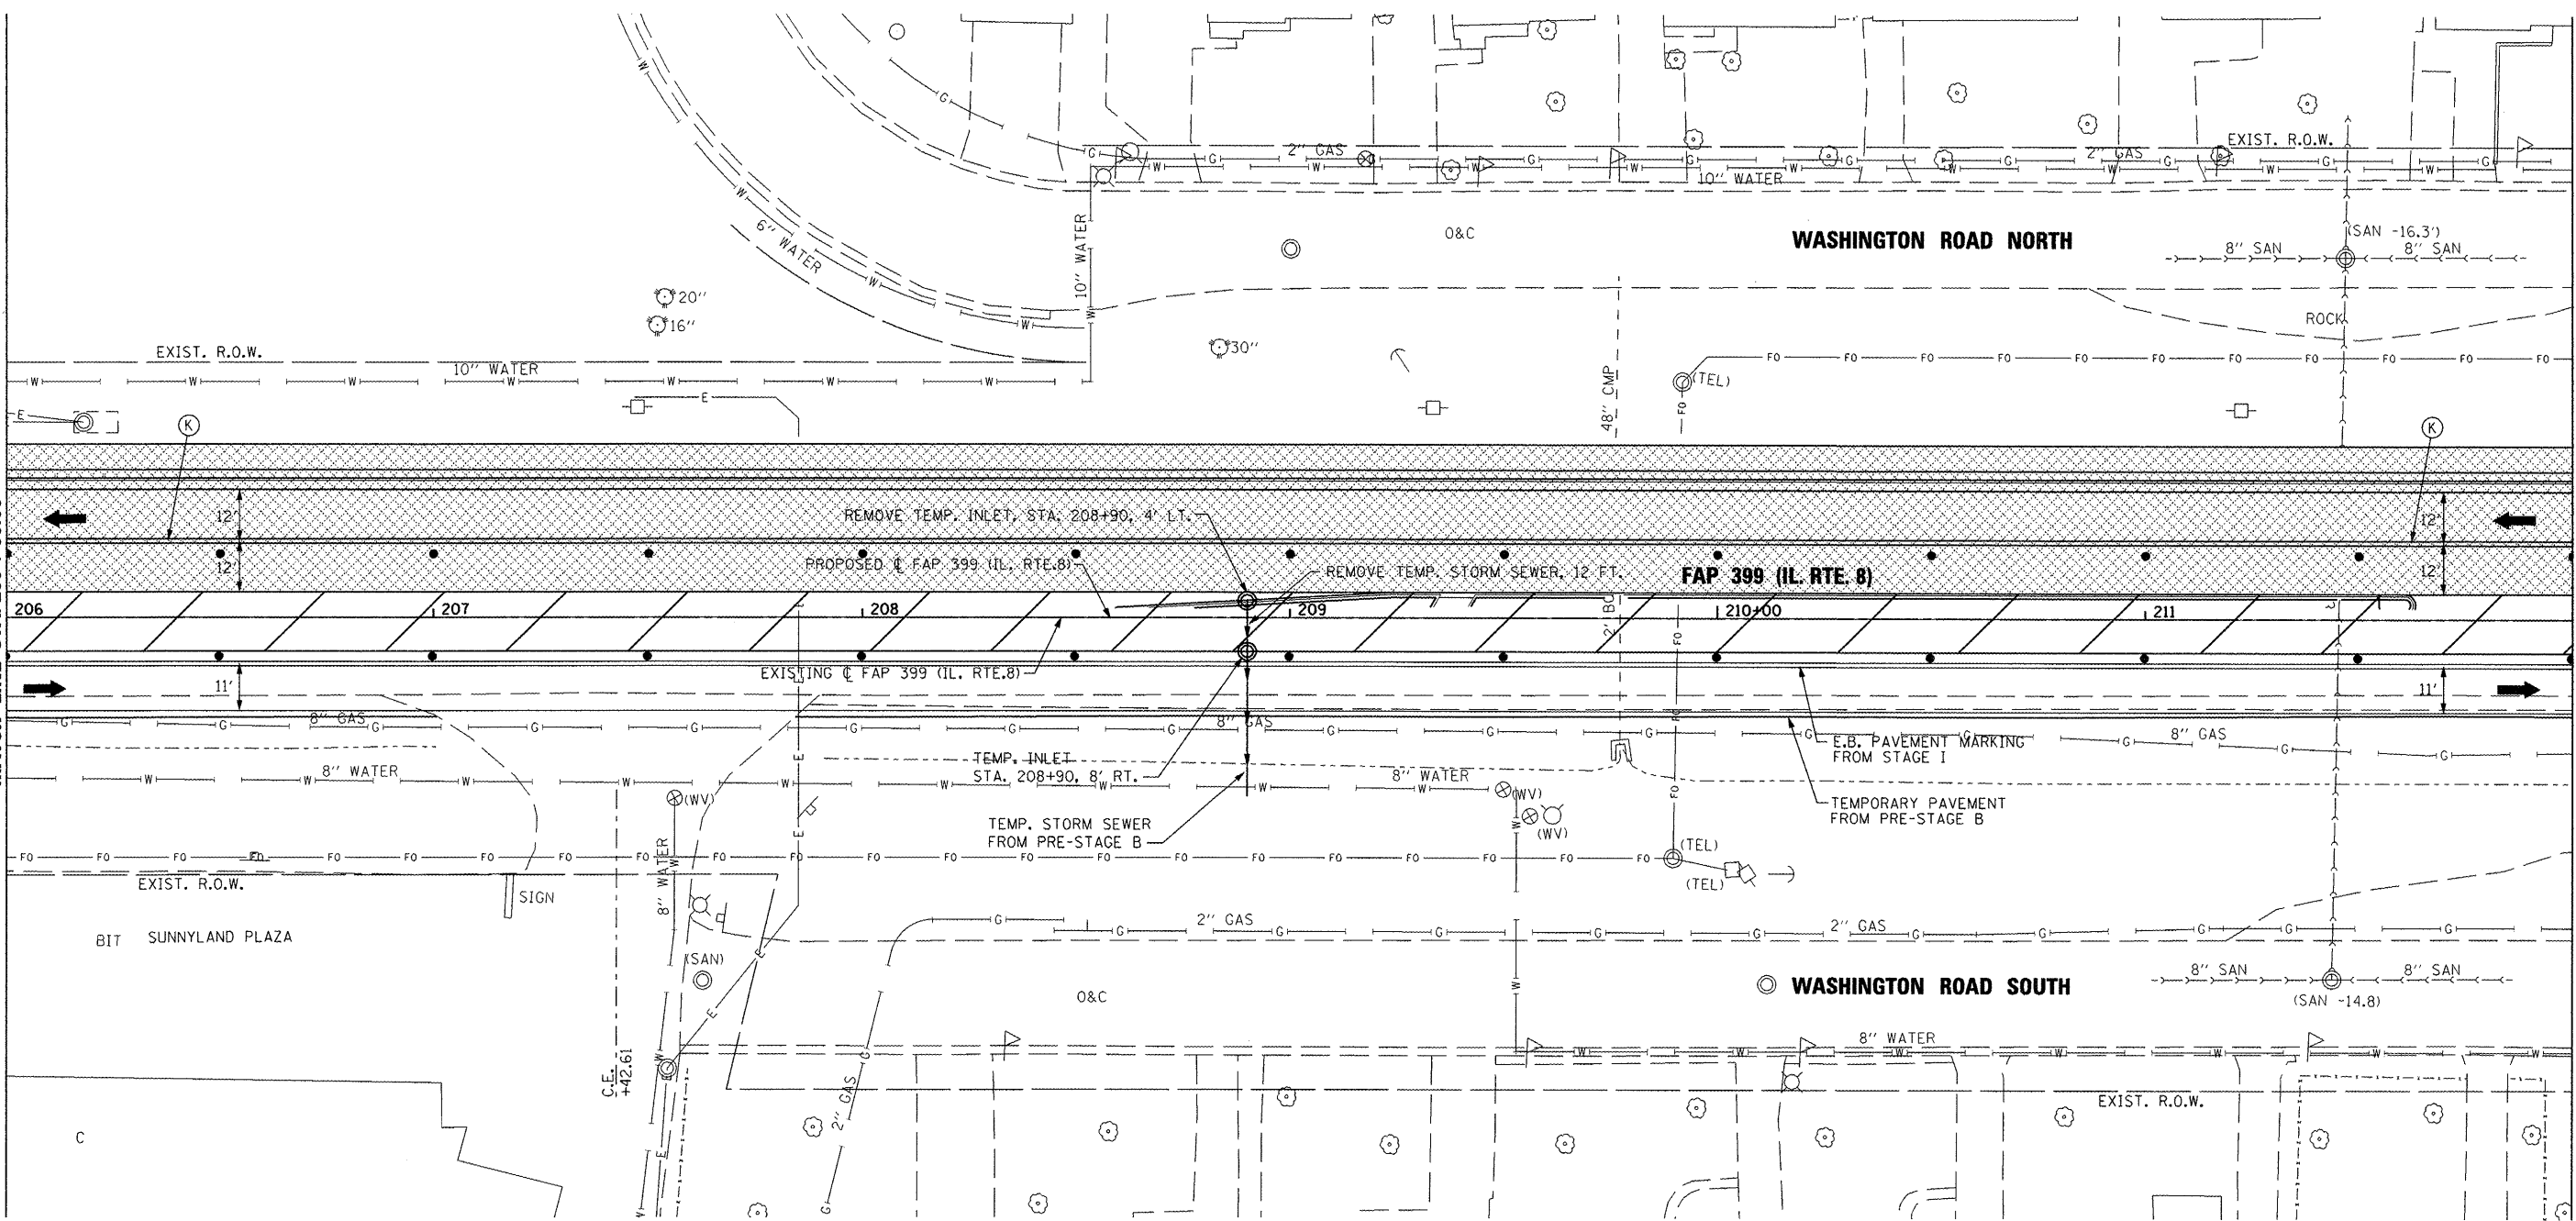

NOTE: TEMPORARY CONCRETE BARRIER LOCATIONS ARE SHOWN AT C/L OF WALL.

TEMPORARY PAVEMENT MARKING LEGEND

(A) TEMP. PAVE. MARK. - 4" WHITE SOLID	(I) PAVE. MARK. TAPE - 4" WHITE SOLID			CONSTRUCTION THIS STAGE
(B) TEMP. PAVE. MARK. - 4" YELLOW SOLID	(J) PAVE. MARK. TAPE - 4" YELLOW SOLID			
(C) TEMP. PAVE. MARK. - DOUBLE 4" YELLOW SOLID	(K) PAVE. MARK. TAPE - DOUBLE 4" YELLOW SOLID		TEMPORARY PAVEMENT	
(D) TEMP. PAVE. MARK. - 4" YELLOW SKIP DASH	(L) PAVE. MARK. TAPE - 4" YELLOW SKIP DASH			
(E) TEMP. PAVE. MARK. - 8" WHITE SOLID	(M) PAVE. MARK. TAPE - 8" WHITE SOLID		TRAFFIC LANE	
(F) TEMP. PAVE. MARK. - 8" WHITE SKIP DASH	(N) PAVE. MARK. TAPE - 8" WHITE SKIP DASH			
(G) TEMP. PAVE. MARK. - 24" WHITE SOLID (STOP BAR)	(O) PAVE. MARK. TAPE - 12" YELLOW SOLID (DIAGONAL)		TYPE III BARRICADE WITH R 11-2 SIGN	
(H) TEMP. PAVE. MARK. - LETTERS AND SYMBOLS	(P) PAVE. MARK. TAPE - 12" WHITE SOLID (DIAGONAL)			
TEMP. PAVE. MARK. = PAINT	(Q) PAVE. MARK. TAPE - 24" WHITE SOLID (STOP BAR)		TEMPORARY IMPACT ATTENUATOR	
	(R) PAVE. MARK. TAPE - LETTERS AND SYMBOLS			
	PAVE. MARK. TAPE = PAVEMENT MARKING TAPE, TYPE III			

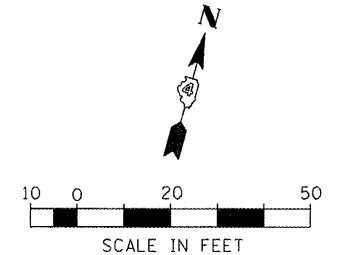

FILE NAME =
 c:\projects\200803566\dgn\04-Rte8-sht-5

USER NAME = IDOT	DESIGNED -	REVISED -
aging-2-C.dgn	DRAWN -	REVISED -
PLOT SCALE = 41.249 FT / IN.	CHECKED -	REVISED -
PLOT DATE = 10/21/2011	DATE = 10-21-11	REVISED -

**STATE OF ILLINOIS
 DEPARTMENT OF TRANSPORTATION**

**FAP 399 (IL RTE. 8)
 MAINTENANCE OF TRAFFIC - STAGE II**

SCALE: AS SHOWN SHEET NO. OF SHEETS STA. 206+00.00 TO STA. 212+00.00

F.A.P. RTE.	SECTION	COUNTY	TOTAL SHEETS	SHEET NO.
399	36 R-7	TAZEWELL	390	125
CONTRACT NO. 68370			ILLINOIS FED. AID PROJECT	