
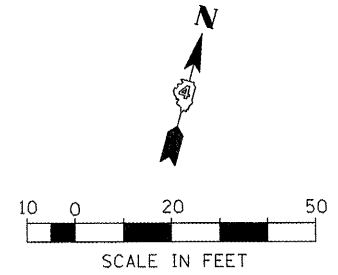


MATCH LINE STA. 212 + 00.00

MATCH LINE STA. 218 + 00.00

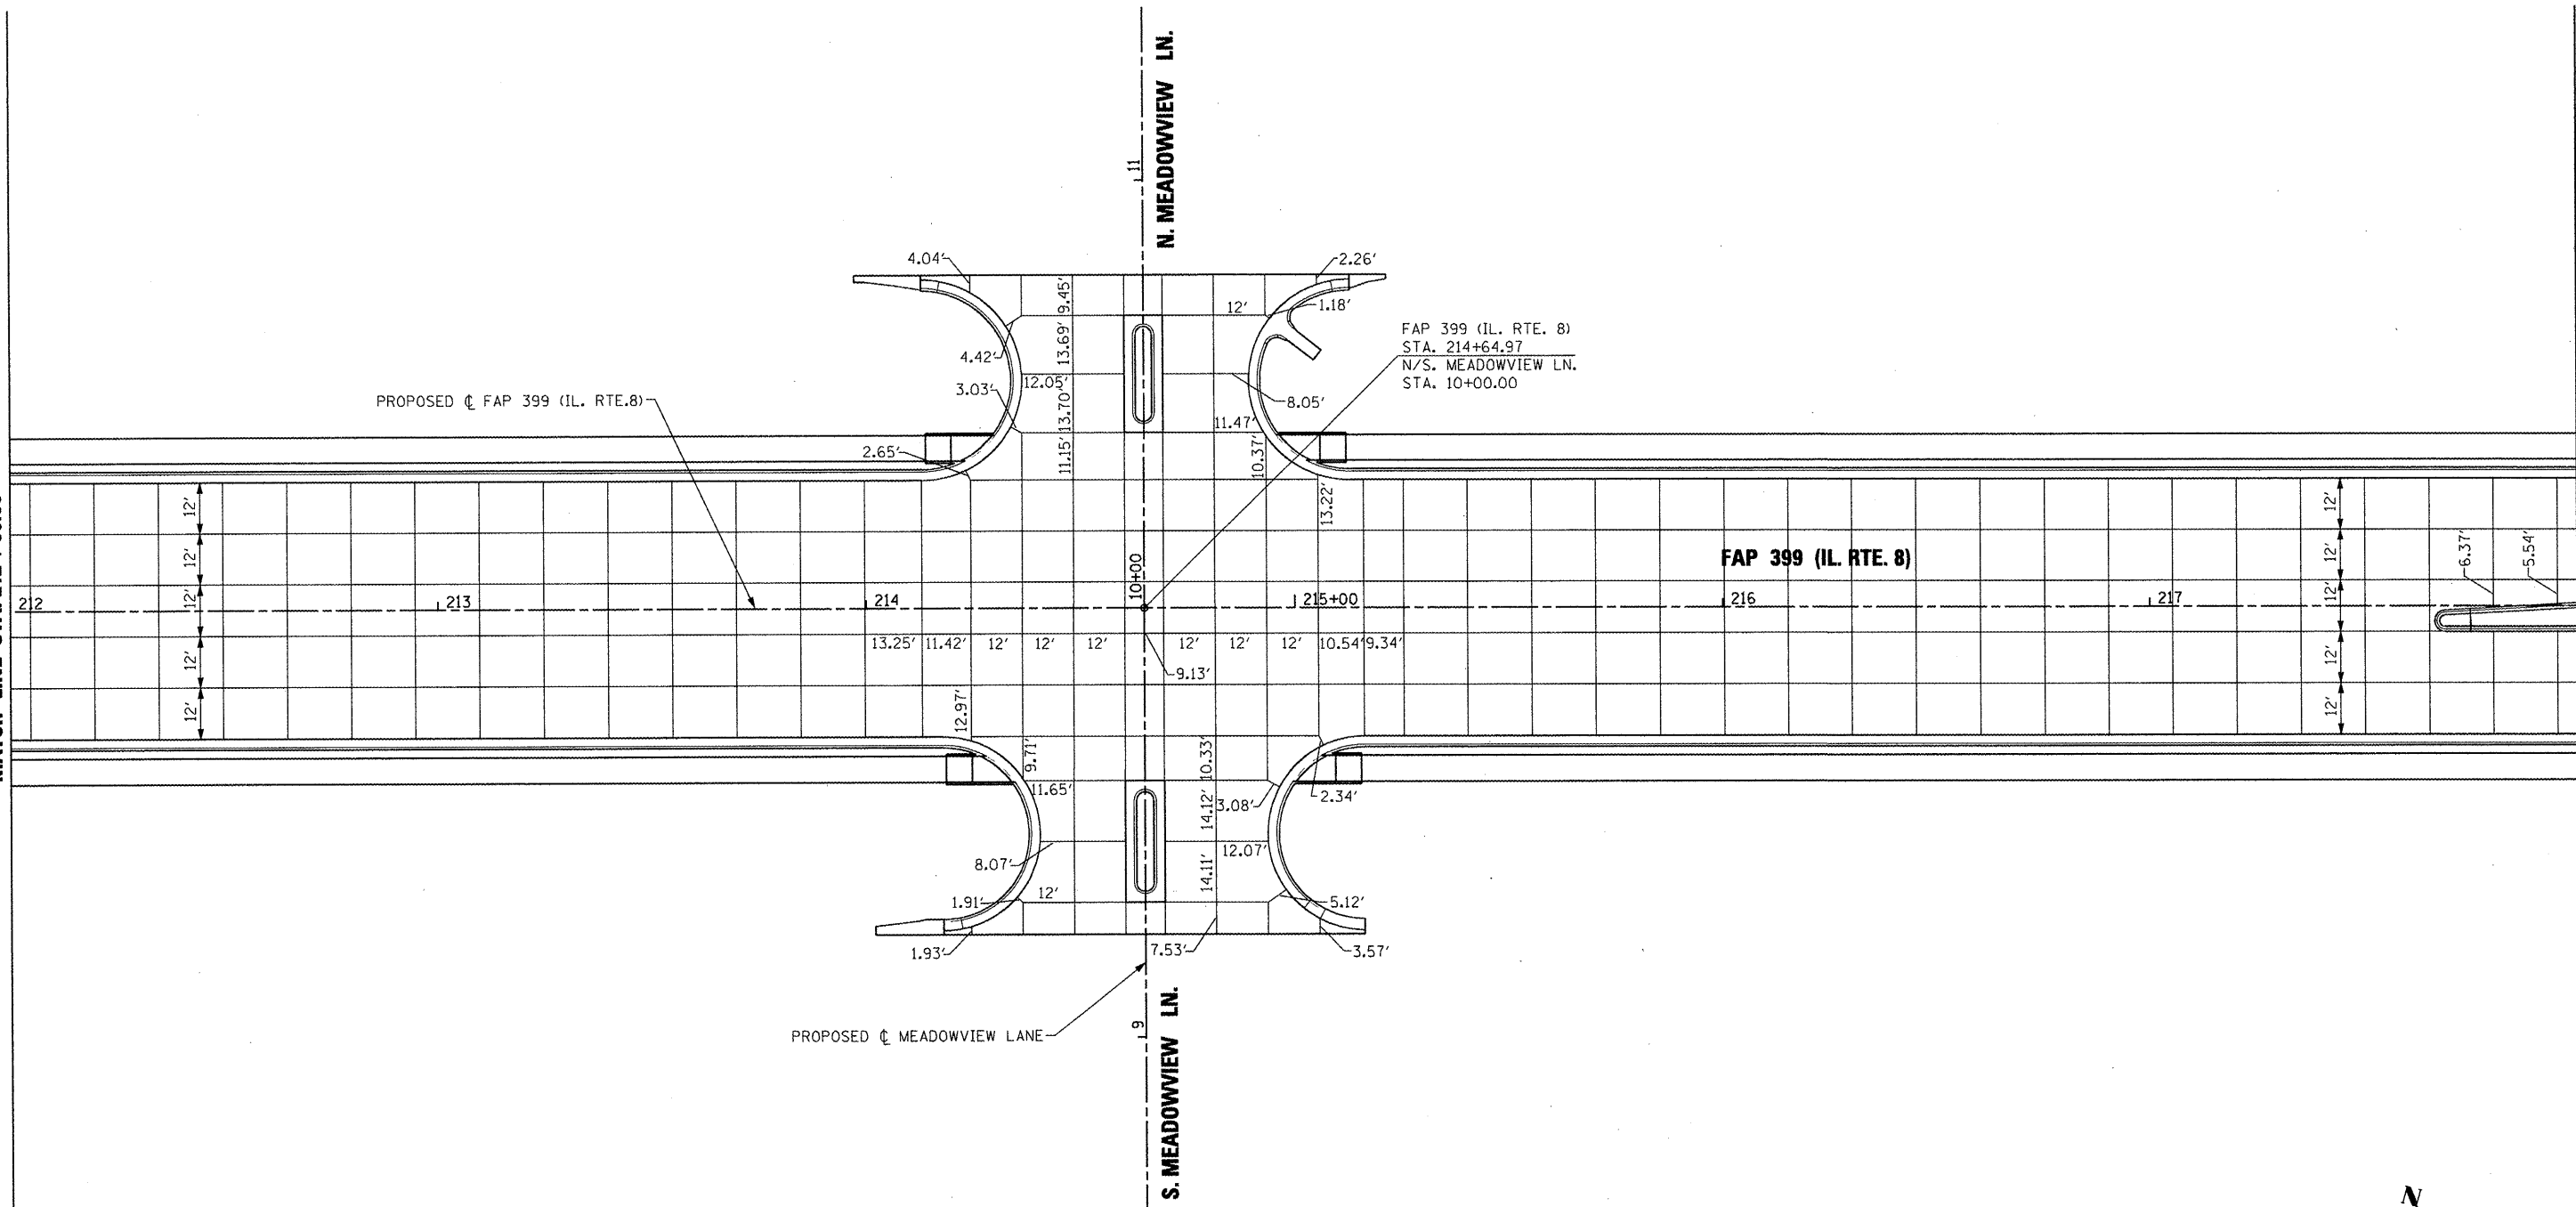

NOTE: JOINT SPACING 15' UNLESS NOTED OTHERWISE

FILE NAME =	USER NAME = IDDT	DESIGNED -	REVISED -
x:\projects\200803566\dgn\04-Rte8-shr-NT-3.dgn		DRAWN -	REVISED -
		CHECKED -	REVISED -
		DATE - 10-21-11	REVISED -

**STATE OF ILLINOIS
DEPARTMENT OF TRANSPORTATION**

**PAVEMENT JOINTING PLAN
STA. 212+00.00 TO STA. 218+00.00**

SCALE: SHEET NO. OF SHEETS STA. 212+00.00 TO STA. 218+00.00

F.A. RTE.	SECTION	COUNTY	TOTAL SHEETS	SHEET NO.
399	36 R-7	TAZEWELL	390	227
CONTRACT NO. 68370				

ILLINOIS FED. AID PROJECT