



MATCH LINE STA. 266+00.00

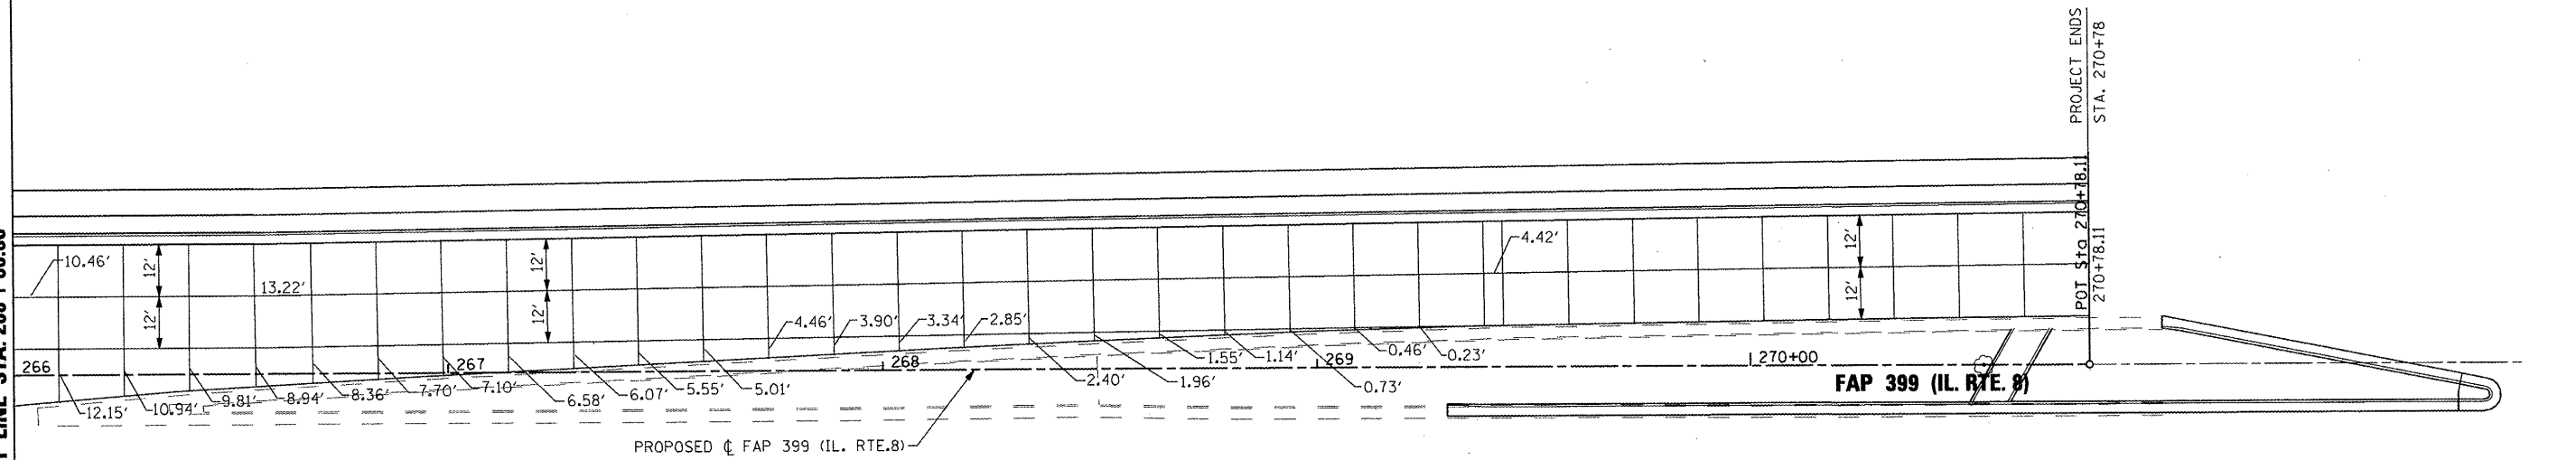

PROPOSED CL FAP 399 (IL. RTE. 8)

FAP 399 (IL. RTE. 8)

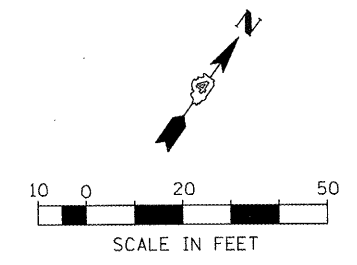

- NOTES:  
 1. JOINT SPACING 15' UNLESS NOTED OTHERWISE.  
 2. MINIMUM CONCRETE POUR WIDTH = 2'.

FILE NAME = x:\projects\200803566\dgn\04-Rte8-sht-11	USER NAME = IDOT IT-12.dgn	DESIGNED -	REVISED -
	PLOT SCALE = 40.00 FT / IN.	DRAWN -	REVISED -
	PLOT DATE = 10/21/2011	CHECKED -	REVISED -
		DATE - 10-21-11	REVISED -

**STATE OF ILLINOIS  
 DEPARTMENT OF TRANSPORTATION**

<b>PAVEMENT JOINTING PLAN</b>			
<b>STA. 266+00.00 TO STA. 270+78.11</b>			
SCALE: AS SHOWN	SHEET NO.	OF	SHEETS
			STA. 266+00.00 TO STA. 270+78.11

F.A. RTE.	SECTION	COUNTY	TOTAL SHEETS	SHEET NO.
399	36 R-7	TAZEWELL	390	236
CONTRACT NO. 68370			ILLINOIS FED. AID PROJECT	