



TEMPORARY CABLE DIAGRAM

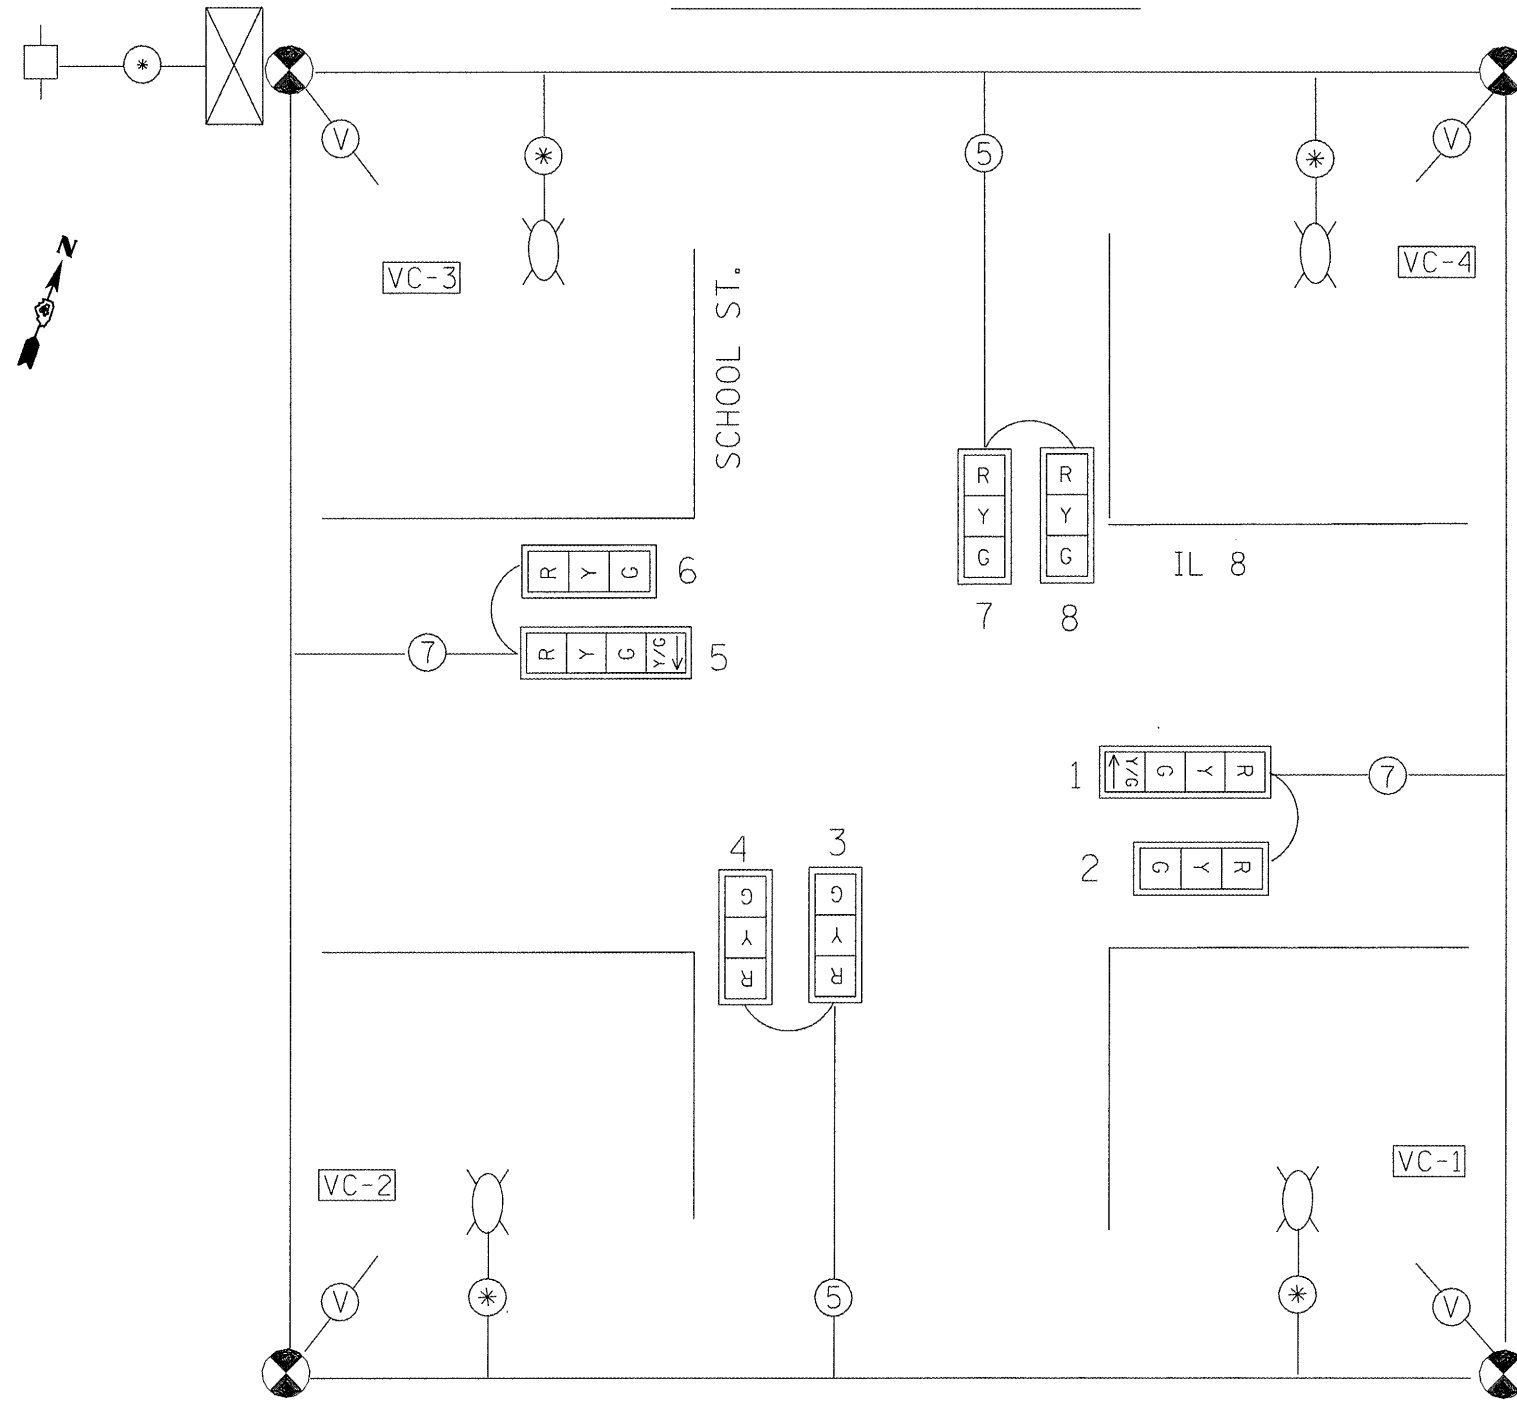

TEMPORARY PHASE DIAGRAM

NAME OF INTERSECTION IL 8 & SCHOOL ST.  
 EXISTING CONTROLLER: FULL ACTUATED CONTROLLER  
 (TS-2), TYPE IV CABINET, TS-1 BACKPANEL (12 POS.)

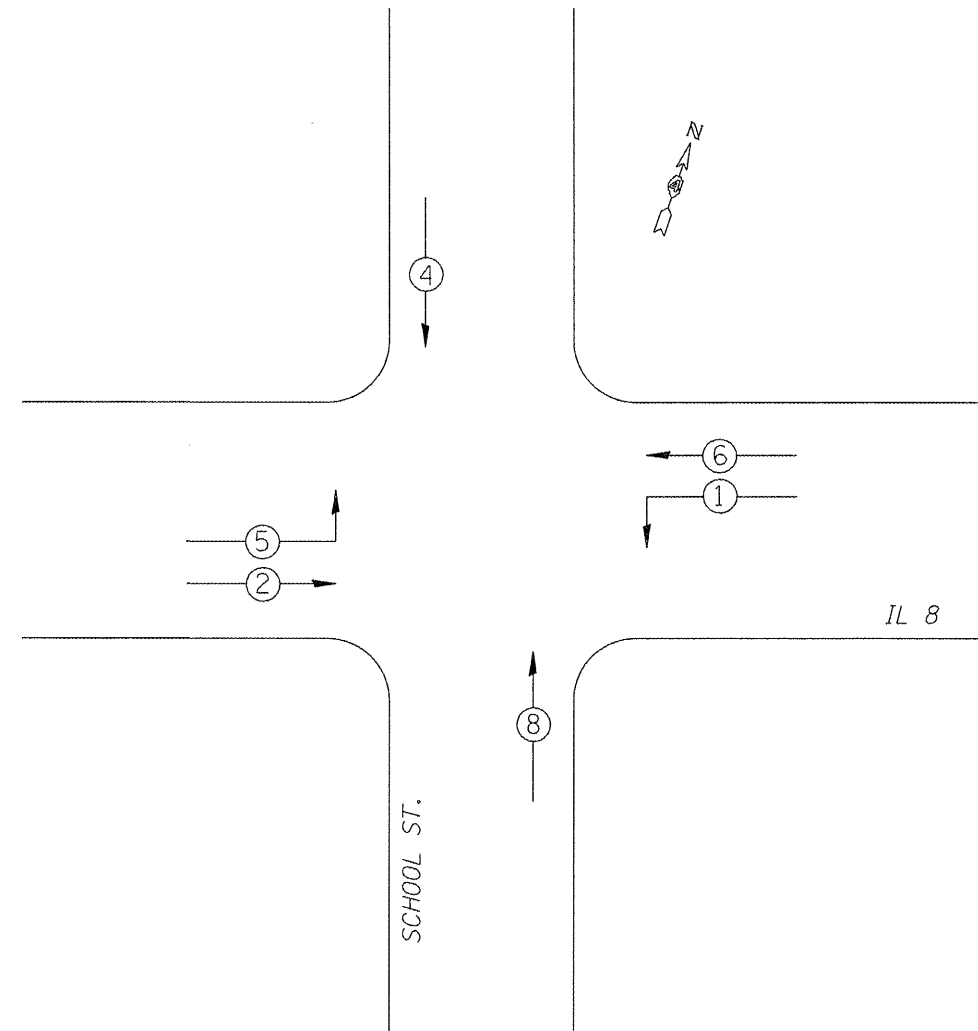

← (\*) — VEHICULAR MOVEMENT  
 \* NUMBER REFERS TO ASSOCIATED PHASE

TRAFFIC SIGNALS LEGEND

- |  |                               |  |                               |  |   |
|--|-------------------------------|--|-------------------------------|--|---|
|  | TEMP. CONTROLLER (SIGNAL)     |  | TEMP. 5/C NO. 14 SIGNAL CABLE |  | TEMP. SERVICE INSTALLATION                            |
|  | TEMP. SIGNAL HEAD W/BACKPLATE |  | TEMP. 7/C NO. 14 SIGNAL CABLE |  | TEMP. VIDEO DETECTION CAMERA                          |
|  | TEMP. SIGNAL HEAD             |  | TEMP. VIDEO DETECTION CABLE   |  | TEMP. LUMINAIRE (PC CONTROL)<br>250W HPS, MULTI-MOUNT |
|  |                               |  | TEMP. CABLE (1/C NO. 6) X 3   |  |   |