


PROPOSED COMMUNICATION  
VAULTS ARE TO BE SPACED  
650 FT. APART FROM SCHOOL  
ST. TO US 24 (MCCLUGAGE RD.)

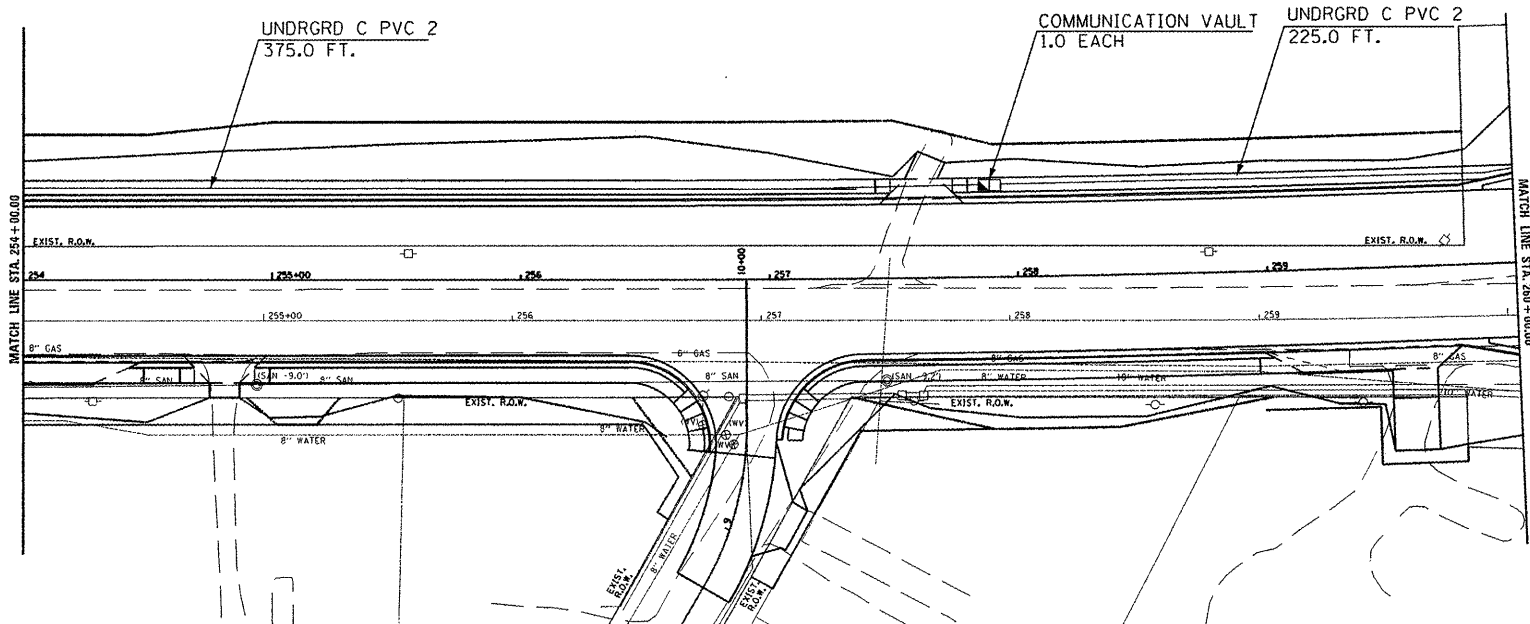

SCHEDULE OF QUANTITIES		
ITS FIBER (IL 8 FROM SCHOOL ST. TO MCCLUGAGE RD. - CONTINUED)		
UNDERGROUND CONDUIT, PVC, 2" DIA	FOOT	1200.0
FIBER OPTIC CABLE IN CONDUIT, NO. 62.5/125, MM12F SM24F	FOOT	1260.0
COMMUNICATION VAULT	EACH	2.0

FILE NAME = P:\IL 8 ITS Fiber Plans (68370)\IL 8 ITS

USER NAME = howald  
 DESIGNED -  
 REVISIONS:  
 DRAWN -  
 CHECKED -  
 DATE -  
 PLOT SCALE = 75,0000' / 1" =  
 PLOT DATE = 10/25/2011

**STATE OF ILLINOIS**  
**DEPARTMENT OF TRANSPORTATION**

**PROPOSED ITS FIBER AND CONDUIT**  
**IL 8 FROM SCHOOL ST. TO MCCLUGAGE RD. - CONTINUED**  
 SCALE: NONE ITS FIBER SHEET 8 OF 13 STA. \_\_\_\_\_ TO STA. \_\_\_\_\_

F.A.P. RTE.	SECTION	COUNTY	TOTAL SHEETS	SHEET NO.
399	36R-7	TAZEWELL	390	269
CONTRACT NO. 68370				
ILLINOIS FED. AID PROJECT				