
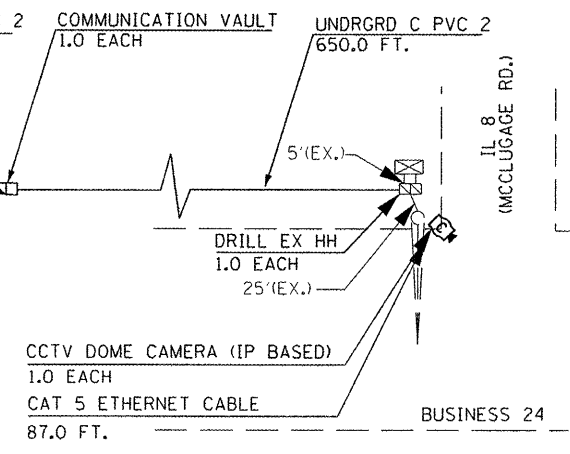


PROPOSED COMMUNICATION VAULTS ARE TO BE SPACED 650 FT. APART FROM SCHOOL ST. TO US 24 (MCCLUGAGE RD.)

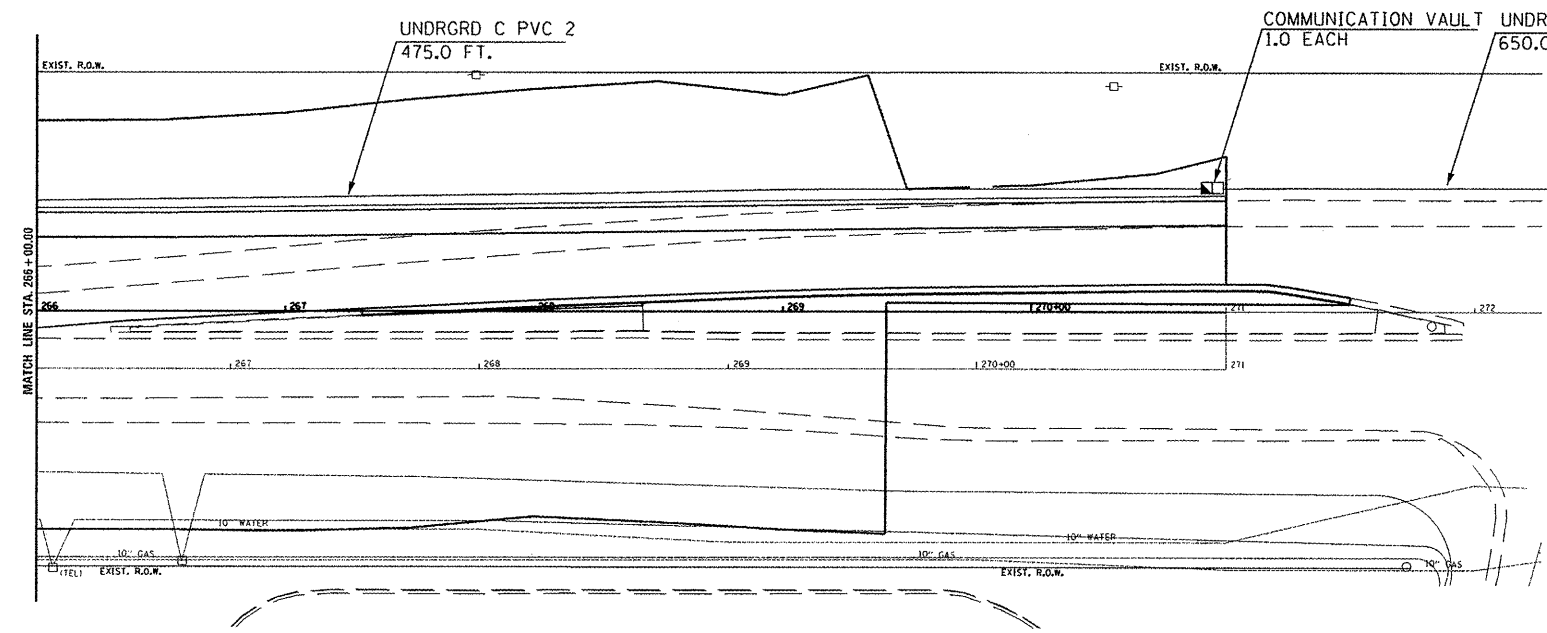

SCHEDULE OF QUANTITIES		
ITS FIBER (IL 8 FROM SCHOOL ST. TO MCCLUGAGE RD.)		
UNDERGROUND CONDUIT, PVC, 2" DIA.	FOOT	2375.0
DRILL EXISTING HANDHOLE	EACH	1.0
CAT 5 ETHERNET CABLE	FOOT	87.0
CLOSED-CIRCUIT TELEVISION DOME CAMERA, IP BASED	EACH	1.0
FIBER OPTIC CABLE IN CONDUIT, NO. 62.5/125, MM12F SM24F	FOOT	2513.0
COMMUNICATION VAULT	EACH	3.0

FILE NAME = P:\IL 8 ITS Fiber Plans (68370)\IL 8 ITS	USER NAME = howelder	DESIGNED -	REVISED -
Plans\68370 - IL 8 ITS Fiber Plans (Final 10-		DRAWN -	REVISED -
PLOT SCALE = 75,0000' / in.		CHECKED -	REVISED -
PLOT DATE = 10/25/2011		DATE -	REVISED -

**STATE OF ILLINOIS
DEPARTMENT OF TRANSPORTATION**

**PROPOSED ITS FIBER AND CONDUIT
IL 8 FROM SCHOOL ST. TO MCCLUGAGE RD. - CONTINUED**

SCALE: NONE ITS FIBER SHEET 9 OF 13 STA. _____ TO STA. _____

F.A.P. RTE. 399	SECTION 36R-7	COUNTY TAZEWELL	TOTAL SHEETS 390	SHEET NO. 270
CONTRACT NO. 68370				
ILLINOIS FED. AID PROJECT				