



DATE	
BY	
FINAL SURVEY	
SURVEY PLOTTED	
NOTE BOOK	
TEMP. DATE	
AREAS CHECKED	
NO.	

DATE	
BY	
ORIGINAL SURVEY	
SURVEY PLOTTED	
NOTE BOOK	
TEMP. DATE	
AREAS CHECKED	
NO.	

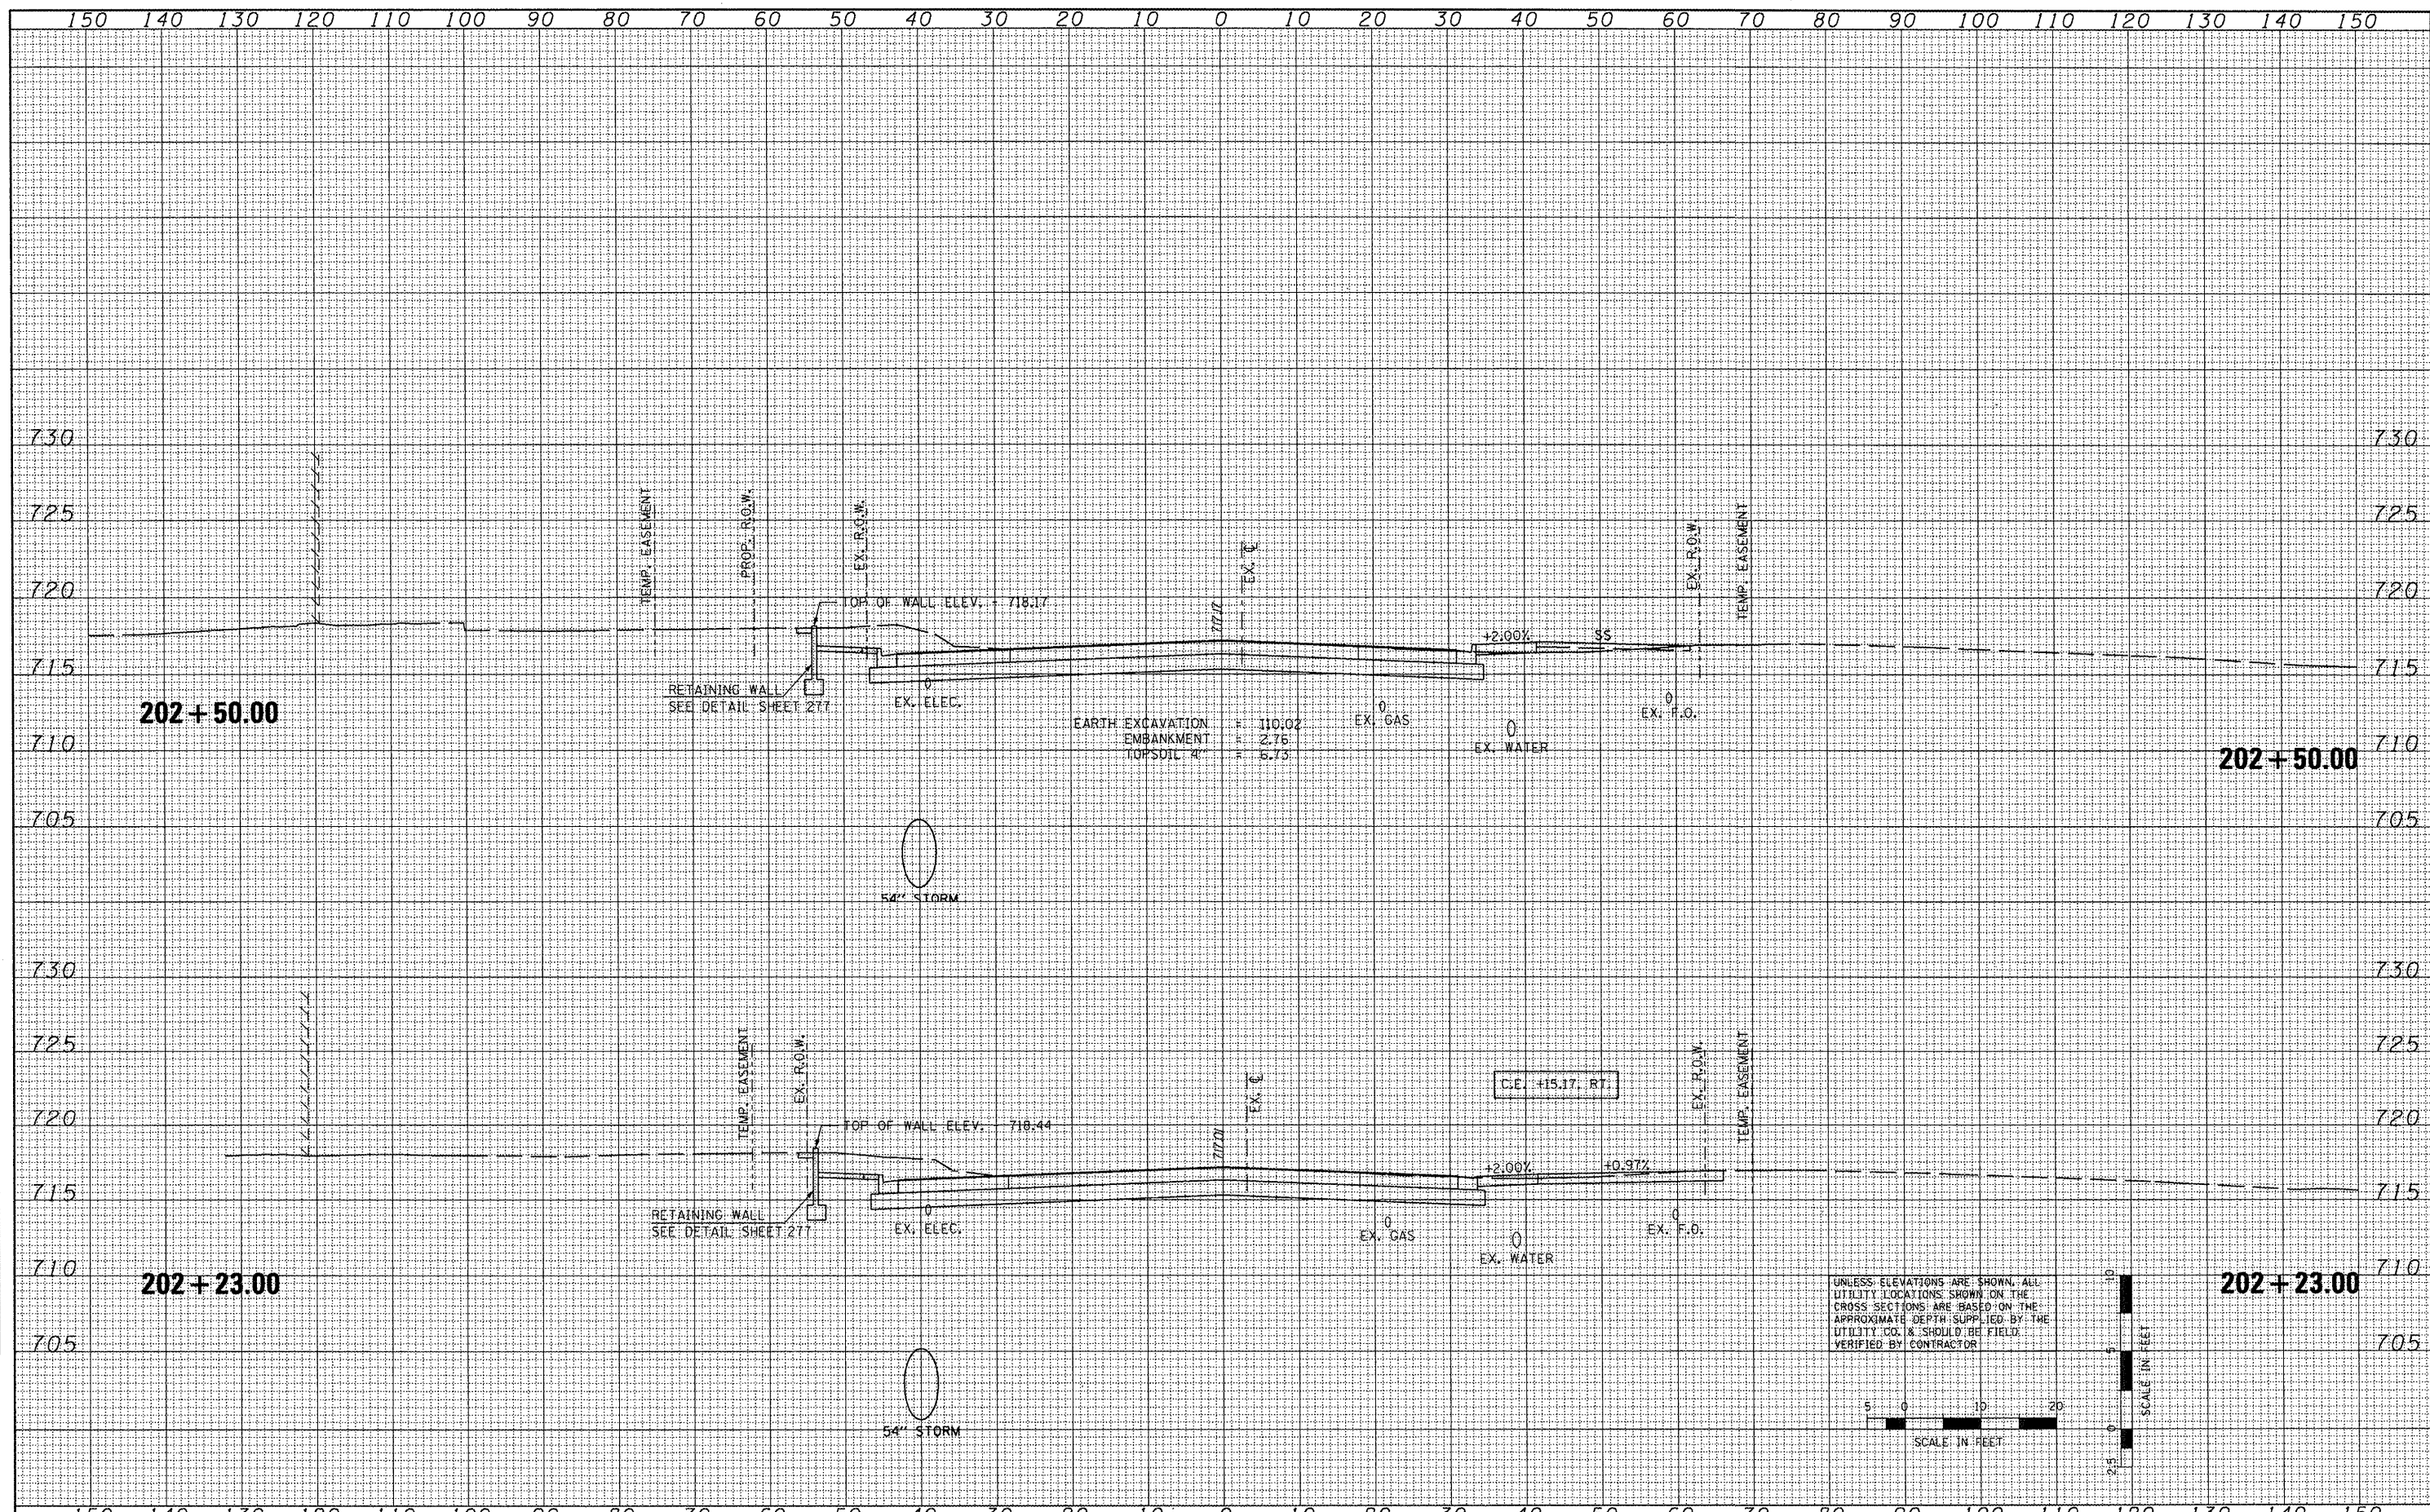

UNLESS ELEVATIONS ARE SHOWN, ALL UTILITY LOCATIONS SHOWN ON THE CROSS SECTIONS ARE BASED ON THE APPROXIMATE DEPTH SUPPLIED BY THE UTILITY CO. & SHOULD BE FIELD VERIFIED BY CONTRACTOR

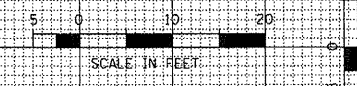

FILE NAME :	x:\projects\200803566\dgn\gk\XS-IL-RT8-sheets.dgn
USER NAME :	1001
DESIGNED :	-
DRAWN :	-
CHECKED :	-
DATE :	10-21-11

REVISIED :	-
REVISIED :	-
REVISIED :	-
REVISIED :	-

STATE OF ILLINOIS  
DEPARTMENT OF TRANSPORTATION

FAP 399 (IL RTE. 8)  
CROSS SECTIONS

SCALE: SHEET NO. OF SHEETS STA. 202+23.00 TO STA. 202+50.00

F.A.P. RTE.	SECTION	COUNTY	TOTAL SHEETS	SHEET NO.
399	36 R-7	TAZEWELL	390	305
			CONTRACT NO.	68370
ILLINOIS FED. AID PROJECT				