



| | |
|--------------|--|
| DATE | |
| BY | |
| FINAL SURVEY | |
| DATE | |
| NO. | |

| | |
|-----------------|--|
| DATE | |
| BY | |
| ORIGINAL SURVEY | |
| DATE | |
| NO. | |

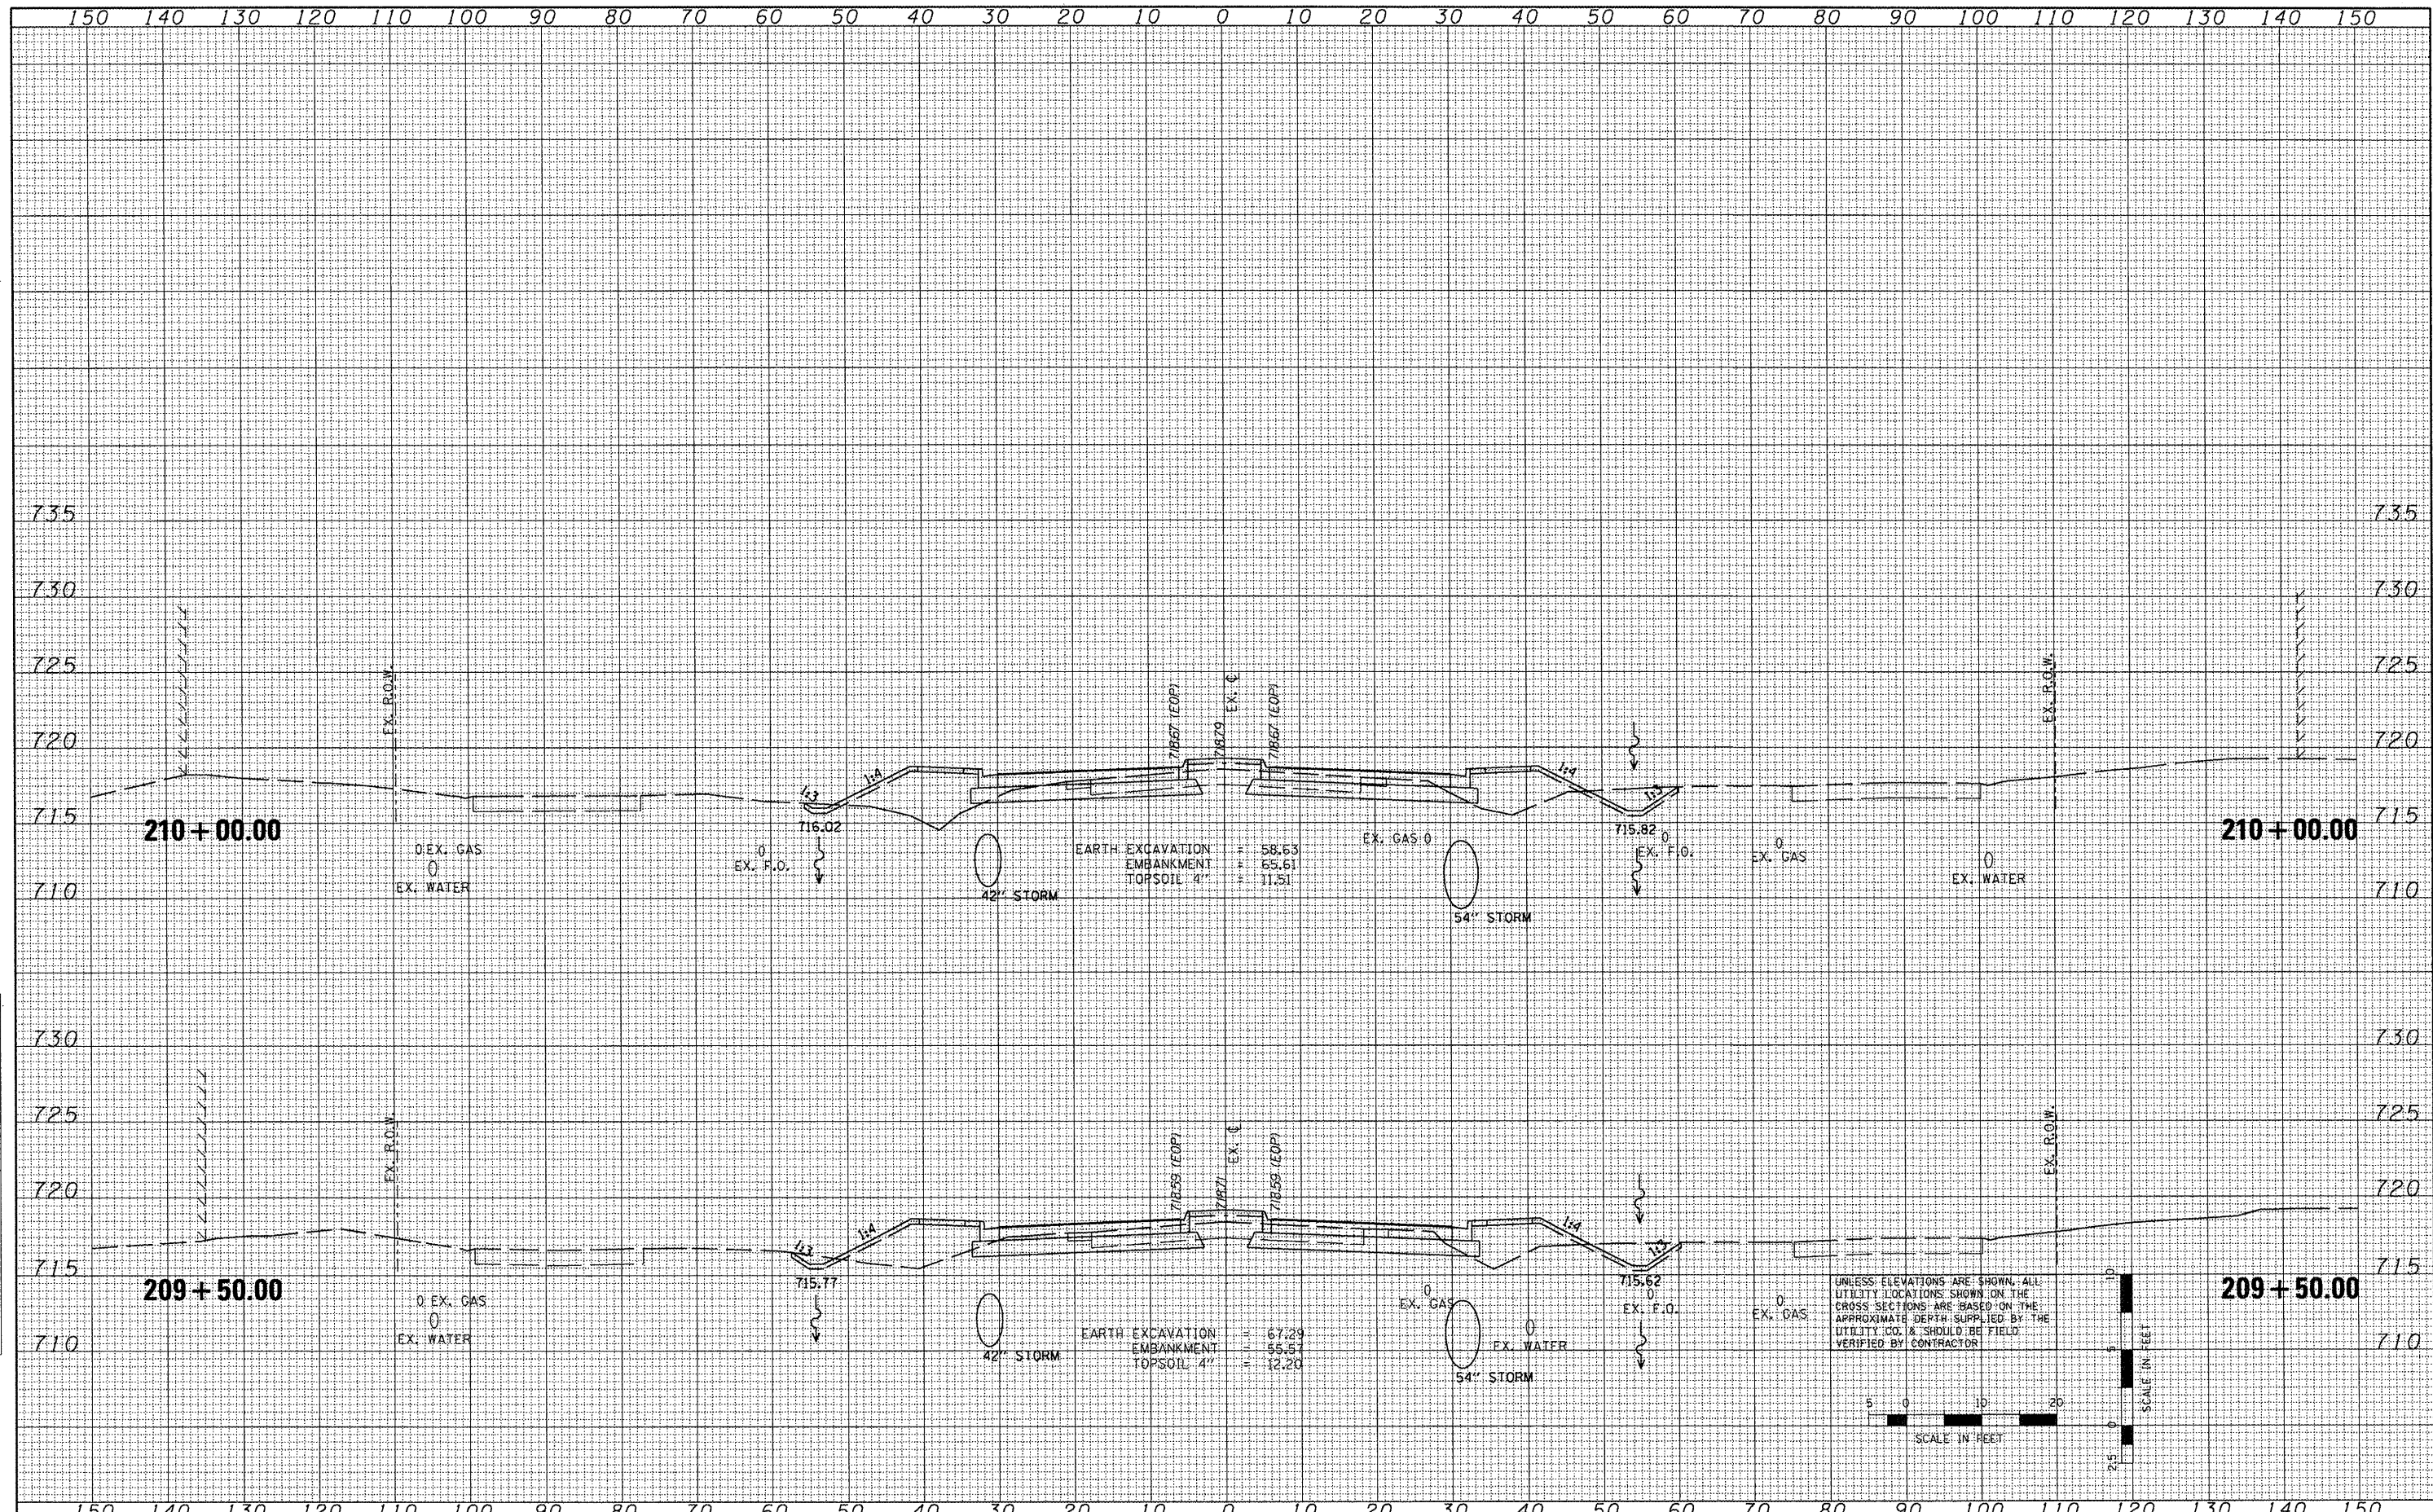

UNLESS ELEVATIONS ARE SHOWN, ALL UTILITY LOCATIONS SHOWN ON THE CROSS SECTIONS ARE BASED ON THE APPROXIMATE DEPTH SUPPLIED BY THE UTILITY CO. & SHOULD BE FIELD VERIFIED BY CONTRACTOR

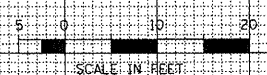

| | | | | | | | | | | | | |
|--|---|------------|-----------|---|--|---------------------------|---------------------|----------------------------------|--------------------|---------------|--|--|
| FILE NAME = | USER NAME = 1001 | DESIGNED - | REVISED - | STATE OF ILLINOIS DEPARTMENT OF TRANSPORTATION | FAP 399 (IL. RTE. 8) CROSS SECTIONS | F.A.P. RTE. 399 | SECTION 36 R-7 | COUNTY TAZEWELL | TOTAL SHEETS 390 | SHEET NO. 313 | | |
| PROJECT: 200803666\dn\gpk\X5-IL-RT8-sheets.dgn | PLOT SCALE = 20.7420 "/td> <td>DRAWN -</td> <td>REVISED -</td> <td>SCALE:</td> <td>SHEET NO. OF SHEETS</td> <td>STA. 209+50.00 TO STA. 210+00.00</td> <td colspan="4">CONTRACT NO. 68370</td> | DRAWN - | REVISED - | | | SCALE: | SHEET NO. OF SHEETS | STA. 209+50.00 TO STA. 210+00.00 | CONTRACT NO. 68370 | | | |
| PLOT DATE = 10/21/2011 | DATE = 10-21-11 | CHECKED - | REVISED - | | | ILLINOIS FED. AID PROJECT | | | | | | |
| | | DATE - | REVISED - | | | | | | | | | |