


DATE	
BY	
FINAL SURVEY	
PLOTTED	
TEMPLATE	
NOTE BOOK	
AREAS CHECKED	
NO.	

DATE	
BY	
ORIGINAL SURVEY	
PLOTTED	
TEMPLATE	
NOTE BOOK	
AREAS CHECKED	
NO.	

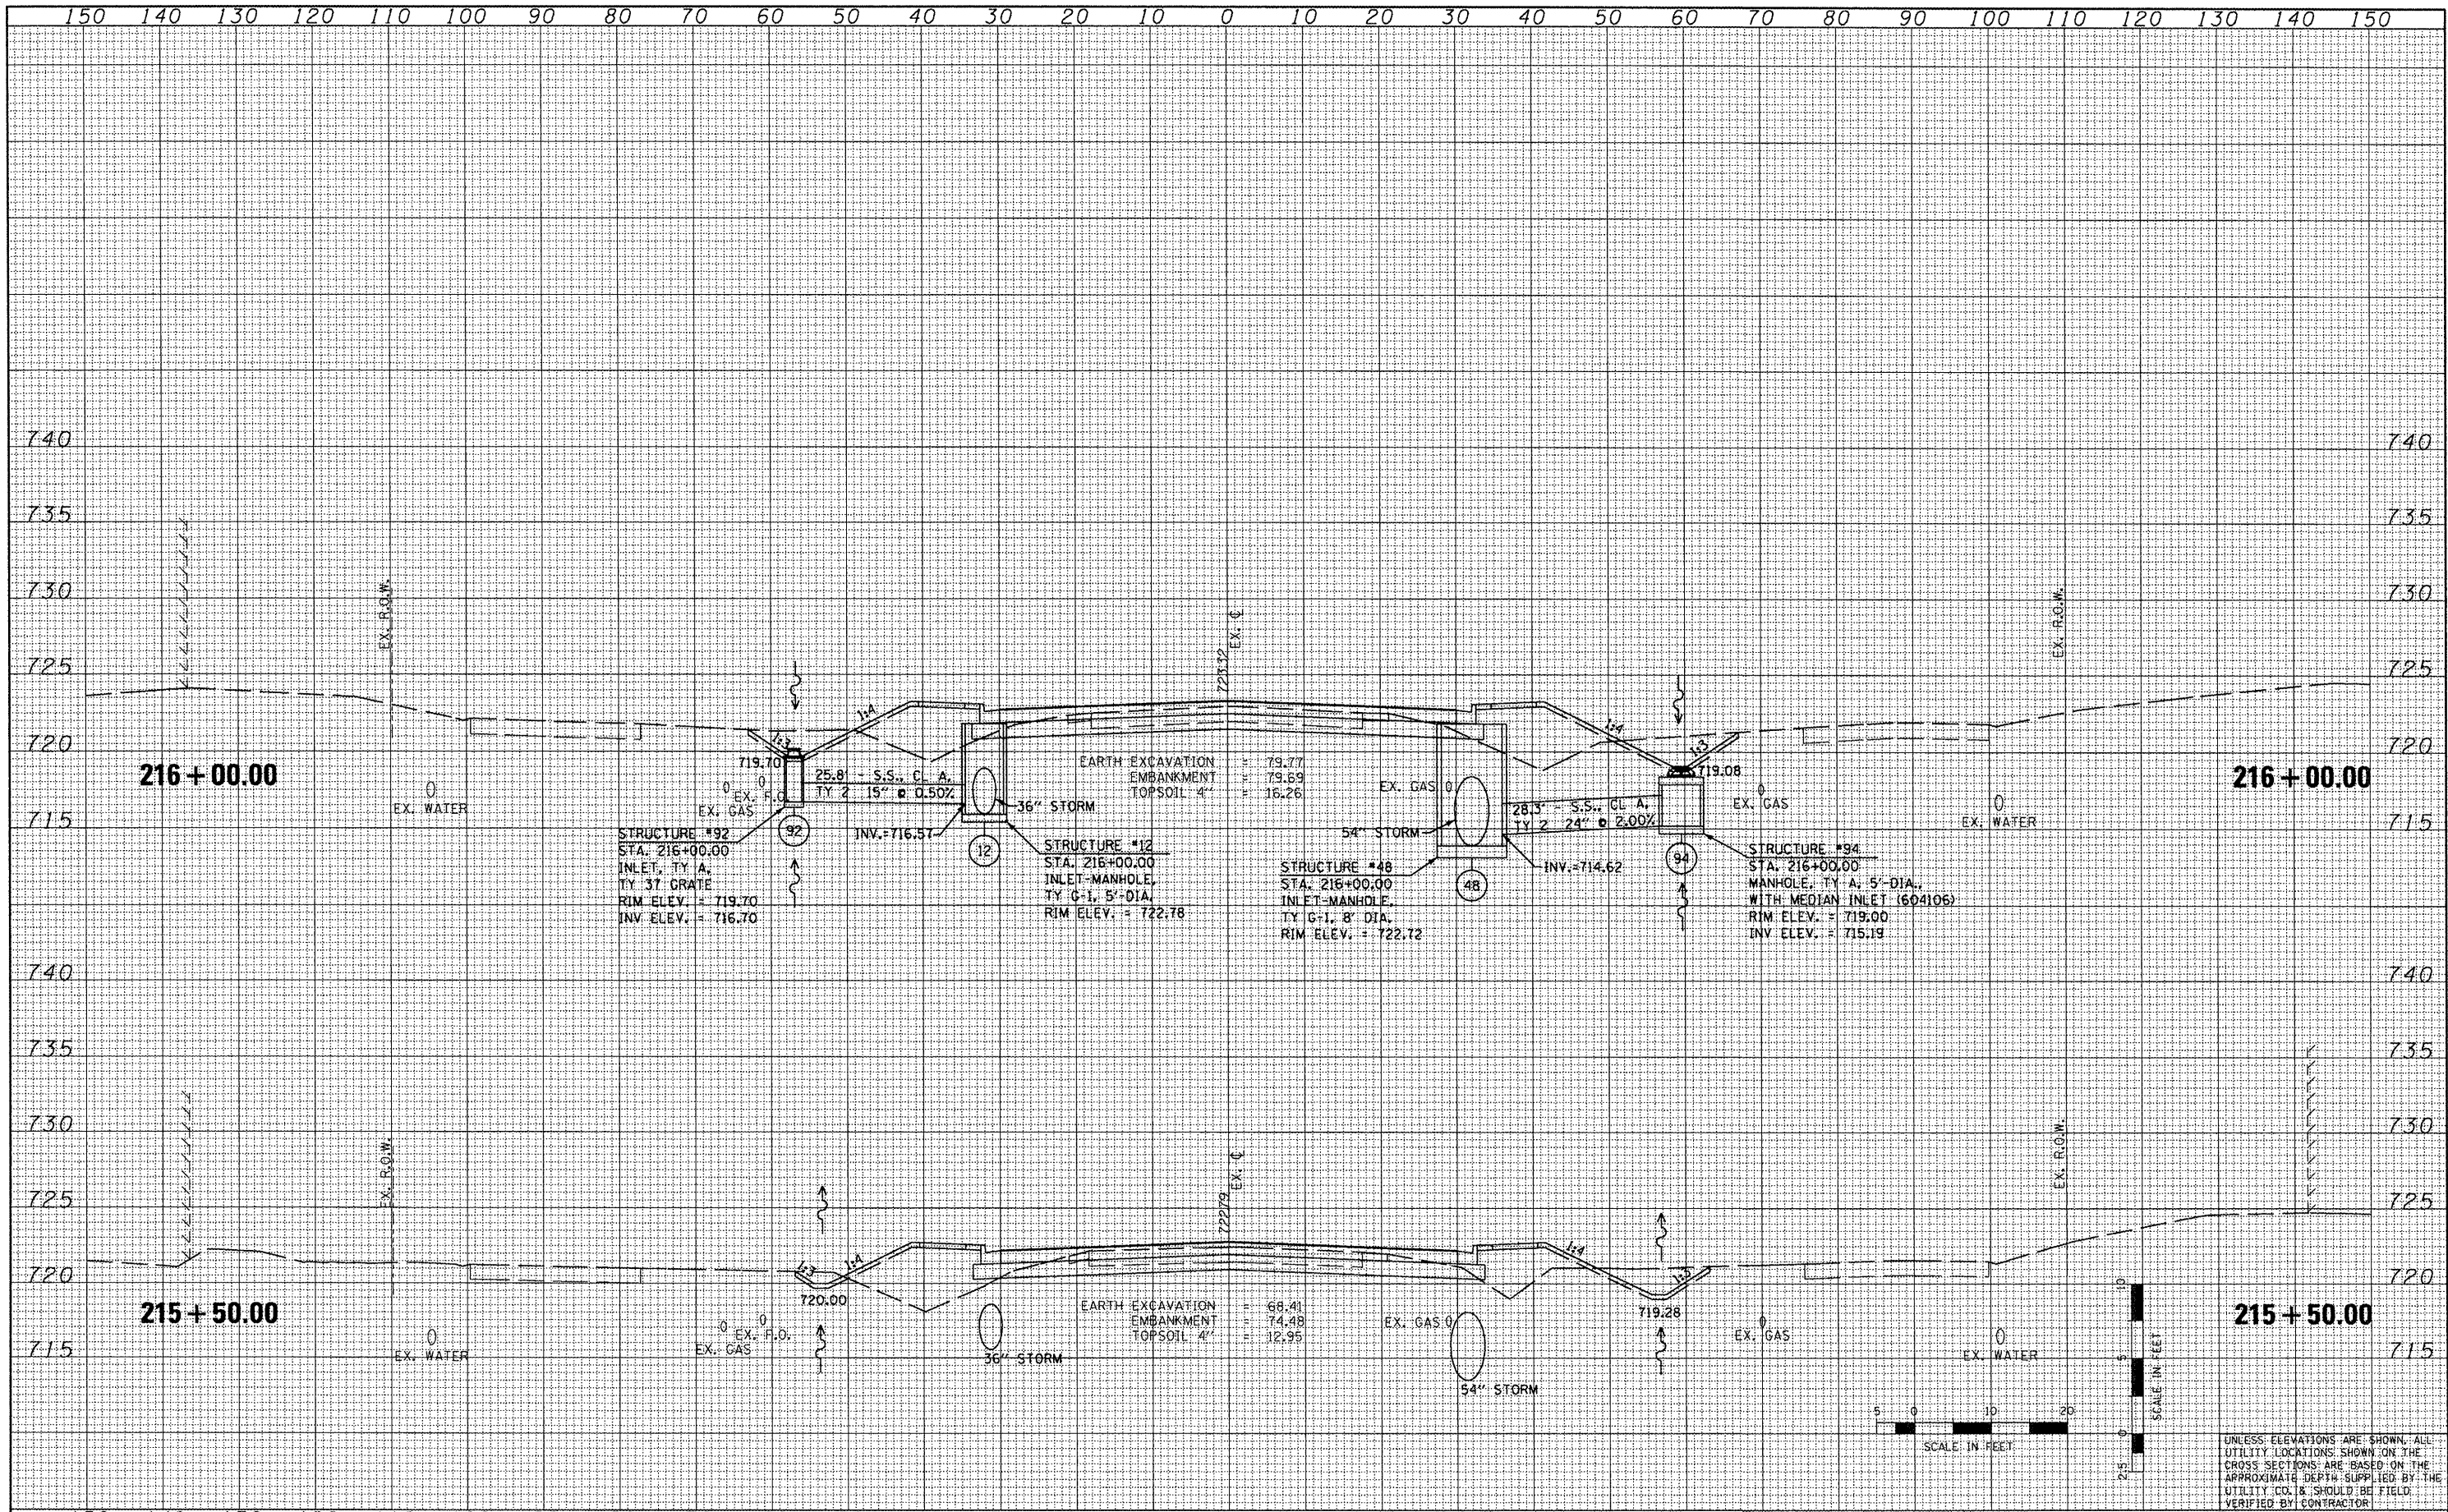

FILE NAME =	USER NAME = 1001	DESIGNED -	REVISED -	STATE OF ILLINOIS DEPARTMENT OF TRANSPORTATION	FAP 399 (IL RTE. 8) CROSS SECTIONS	F.A.P. RTE.	SECTION	COUNTY	TOTAL SHEETS	SHEET NO.	
x:\projects\200803566\dgn\gpk\XS-IL-R18-sheets.dgn	PLOT SCALE = 20.7428' / IN.	DRAWN -	REVISED -			399	36 R-7	TAZEWELL	390	319	
PLOT DATE = 10/21/2011	DATE = 10-21-11	CHECKED -	REVISED -			SCALE: SHEET NO. OF SHEETS STA. 215+50.00 TO STA. 216+00.00		CONTRACT NO. 68370		ILLINOIS FED. AID PROJECT	
		DATE -	REVISED -								

UNLESS ELEVATIONS ARE SHOWN, ALL UTILITY LOCATIONS SHOWN ON THE CROSS SECTIONS ARE BASED ON THE APPROXIMATE DEPTHS SUPPLIED BY THE UTILITY CO. & SHOULD BE FIELD VERIFIED BY CONTRACTOR