
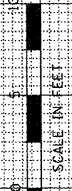
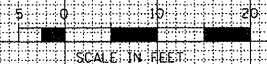


DATE	
BY	
FINAL SURVEY	SURVEYED
NOTE BOOK	PLOTTED
NO.	TEMP. PLATE
	AREAS CHECKED

DATE	
BY	
ORIGINAL SURVEY	SURVEYED
NOTE BOOK	PLOTTED
NO.	TEMP. PLATE
	AREAS CHECKED

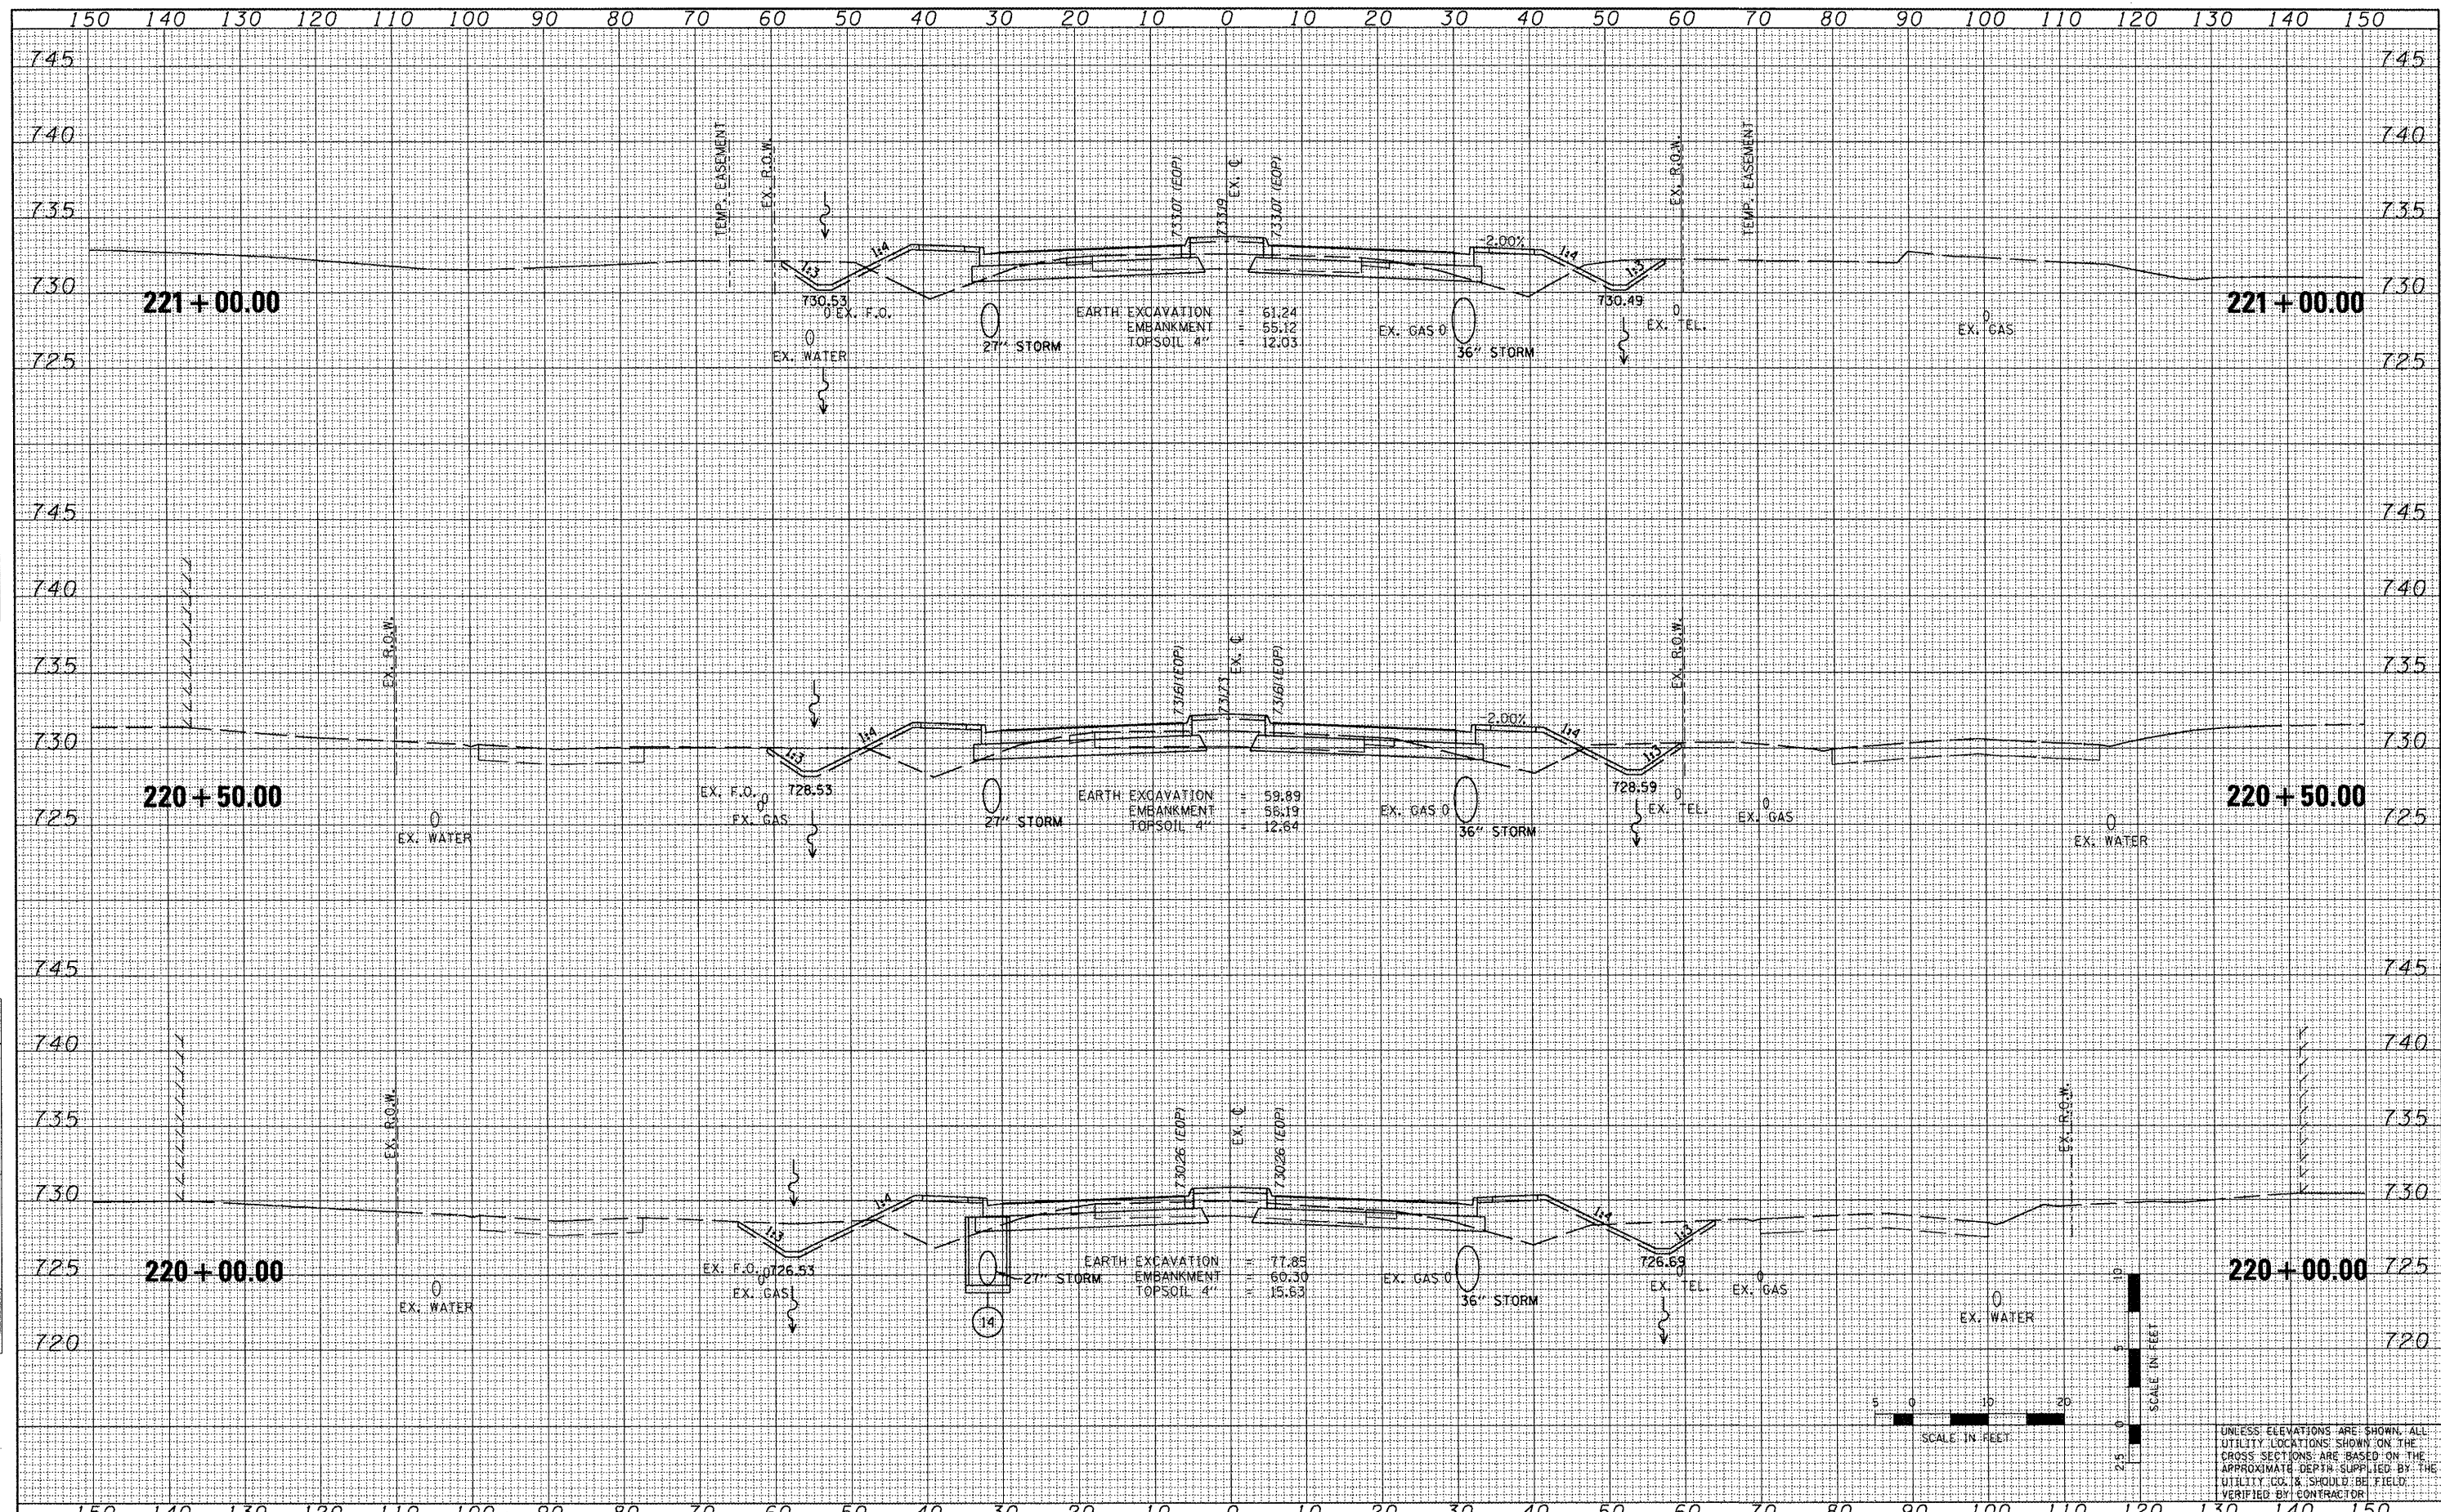

UNLESS ELEVATIONS ARE SHOWN, ALL UTILITY LOCATIONS SHOWN ON THE CROSS SECTIONS ARE BASED ON THE APPROXIMATE DEPTH SUPPLIED BY THE UTILITY CO. & SHOULD BE FIELD VERIFIED BY CONTRACTOR

FILE NAME =	USER NAME = JDOT	DESIGNED -	REVISED -	STATE OF ILLINOIS DEPARTMENT OF TRANSPORTATION	FAP 399 (IL RTE. 8) CROSS SECTIONS	F.A.P. RTE. 399	SECTION 36 R-7	COUNTY TAZEWELL	TOTAL SHEETS 390	SHEET NO. 323		
PLOT SCALE = 20.7420' / IN.		DRAWN -	REVISED -			SCALE:	SHEET NO. OF SHEETS	STA. 220+00.00 TO STA. 221+00.00	CONTRACT NO. 68370		ILLINOIS FED. AID PROJECT	
PLOT DATE = 10/21/2011		CHECKED -	REVISED -									
		DATE = 10-21-11	REVISED -									