


FINAL SURVEY	BY	DATE
SURVEYED		
TEMPLATE		
NOTE BOOK		
AREAS CHECKED		
NO.		

ORIGINAL SURVEY	BY	DATE
SURVEYED		
TEMPLATE		
NOTE BOOK		
AREAS CHECKED		
NO.		



UNLESS ELEVATIONS ARE SHOWN, ALL UTILITY LOCATIONS SHOWN ON THE CROSS SECTIONS ARE BASED ON THE APPROXIMATE DEPTH SUPPLIED BY THE UTILITY CO. & SHOULD BE FIELD VERIFIED BY CONTRACTOR

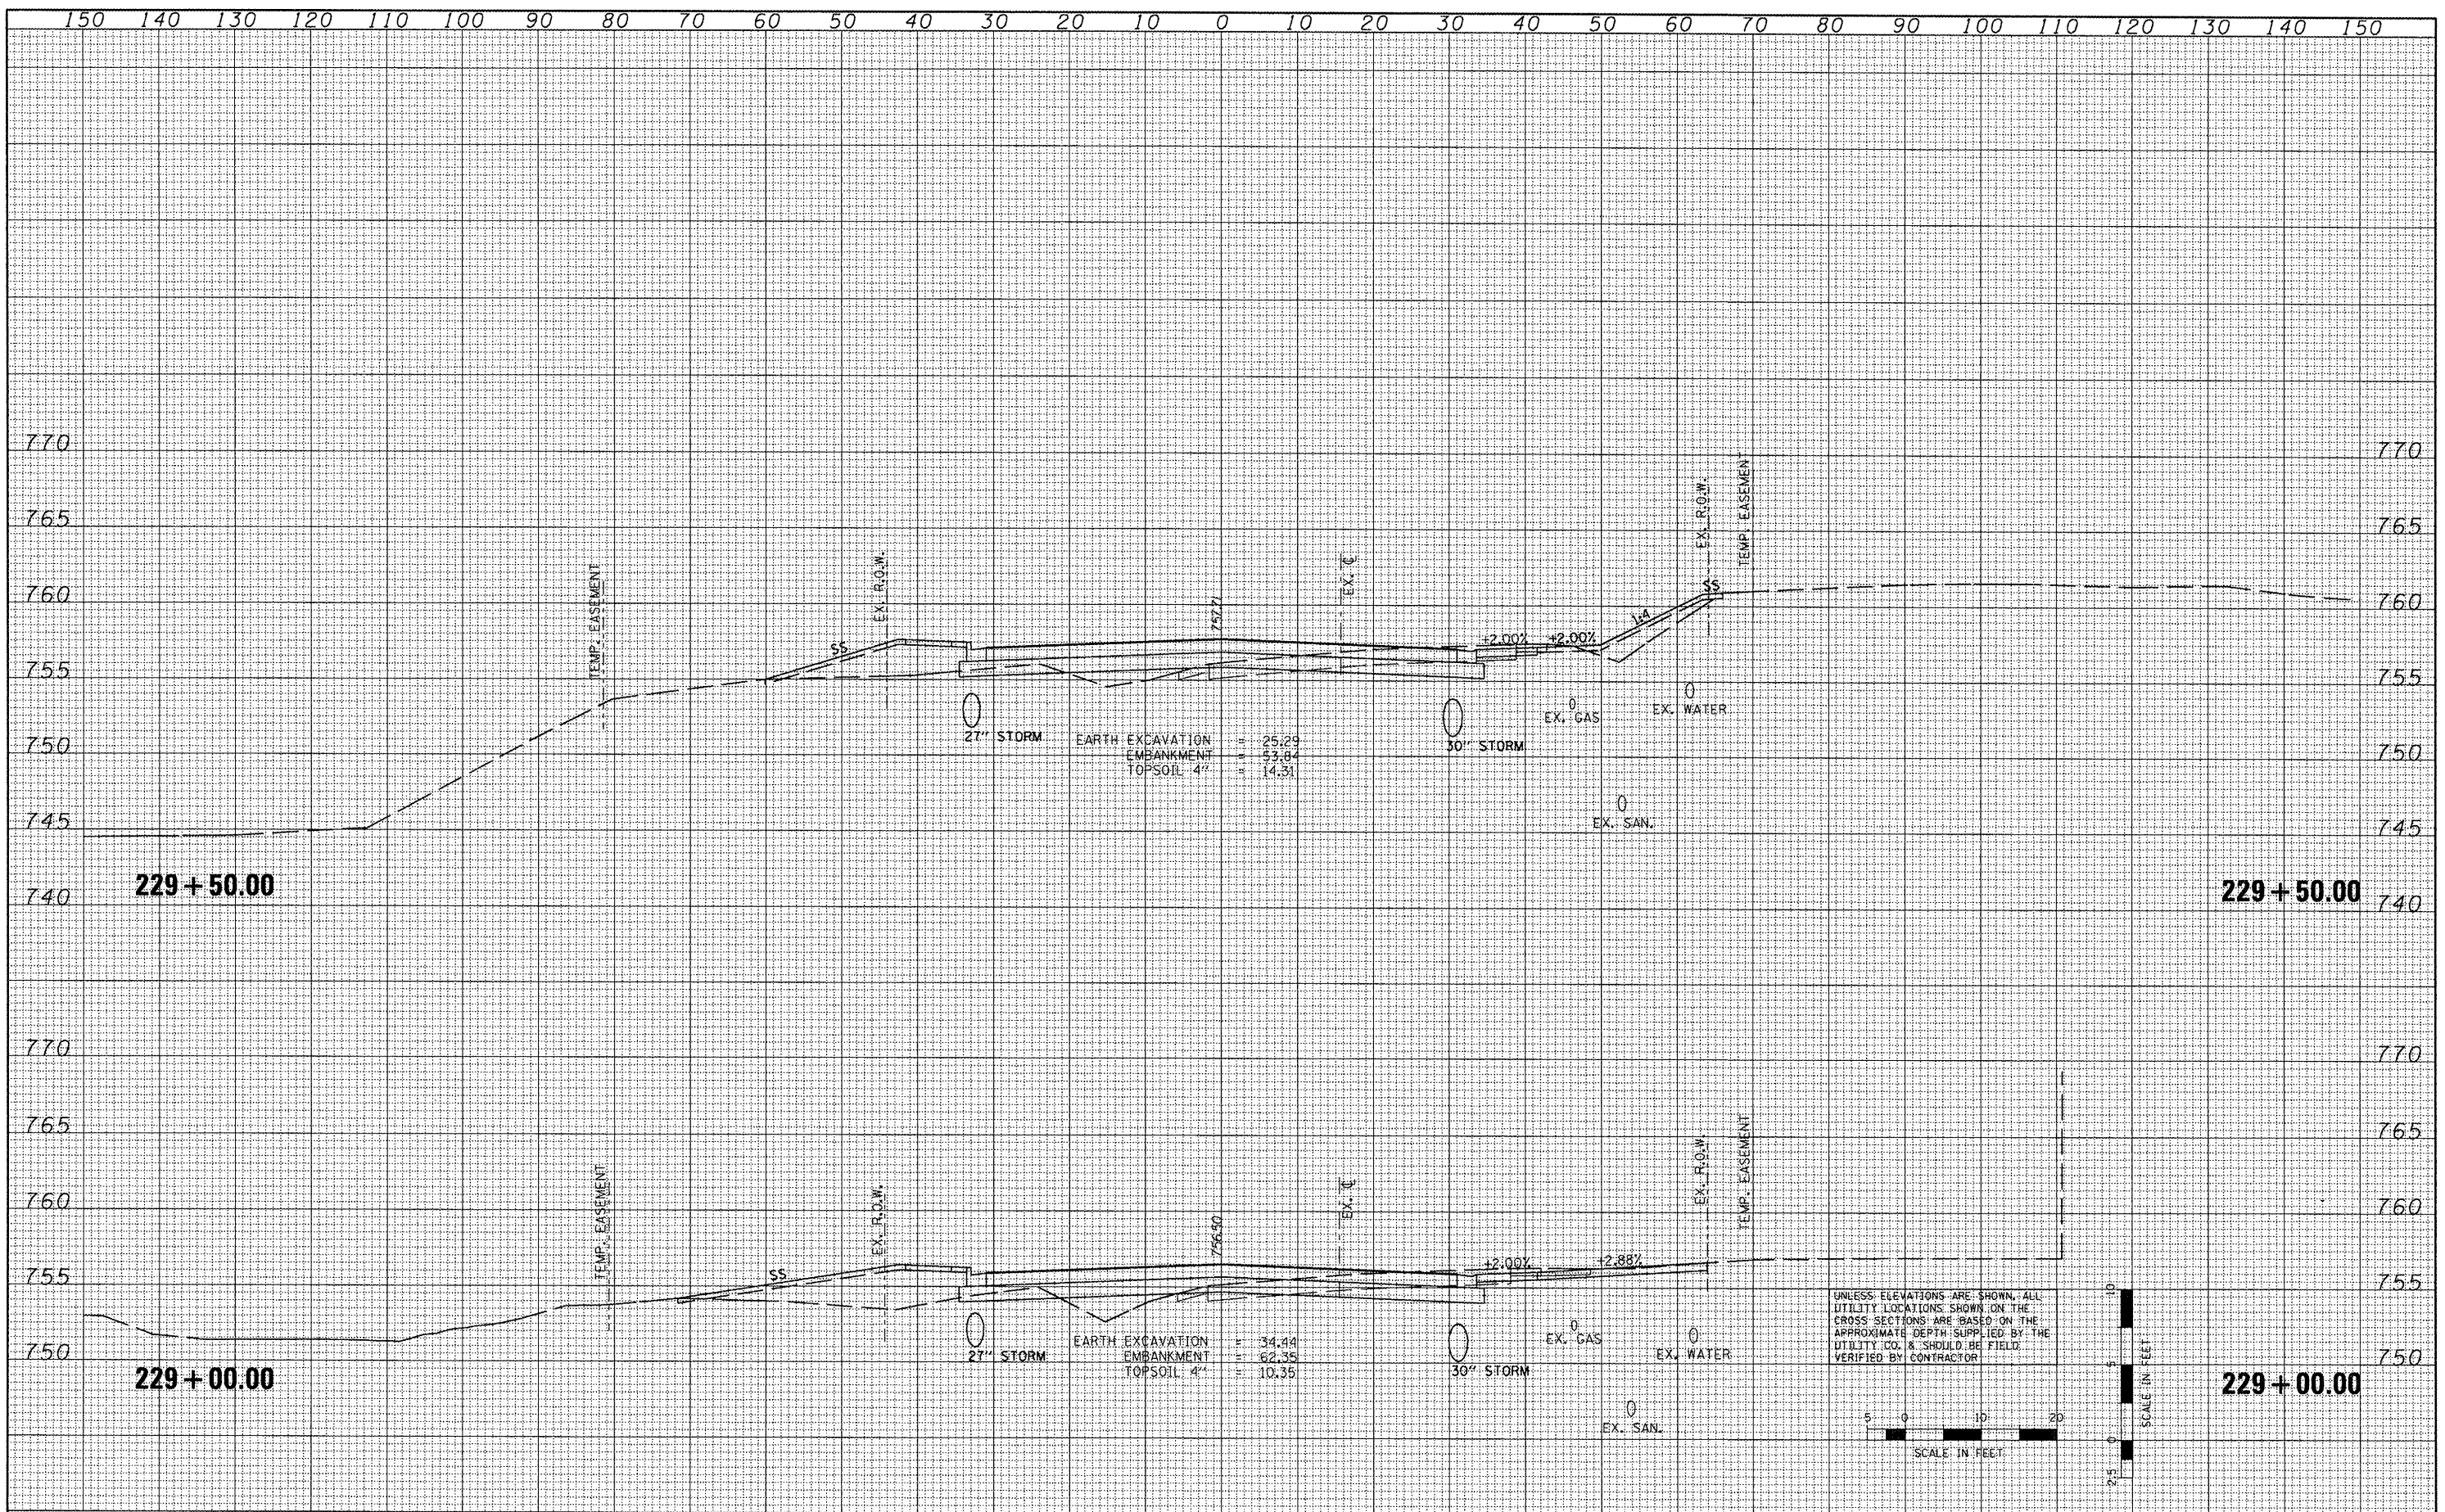

FILE NAME =	USER NAME = IDOT	DESIGNED -	REVISED -	STATE OF ILLINOIS DEPARTMENT OF TRANSPORTATION	FAP 399 (IL RTE. 8) CROSS SECTIONS	F.A.P. RTE. 399	SECTION 36 R-7	COUNTY TAZEWELL	TOTAL SHEETS 390	SHEET NO. 332		
PROJECT NO. 200803566	DATE 10-21-11	DRAWN -	REVISED -			SCALE:	SHEET NO. OF SHEETS	STA. 229+00.00 TO STA. 229+50.00	ILLINOIS FED. AID PROJECT			
PLOT SCALE = 20.7420' / IN.	DATE 10-21-11	CHECKED -	REVISED -									
PLOT DATE = 10/21/2011	DATE 10-21-11	REVISIONS	REVISIONS									