



DATE	
BY	
NO.	
FINAL SURVEY	SURVEYED
NOTE BOOK	PLOTTED
	TEMP. DATE
	AREAS CHECKED

DATE	
BY	
NO.	
ORIGINAL SURVEY	SURVEYED
NOTE BOOK	PLOTTED
	TEMP. DATE
	AREAS CHECKED

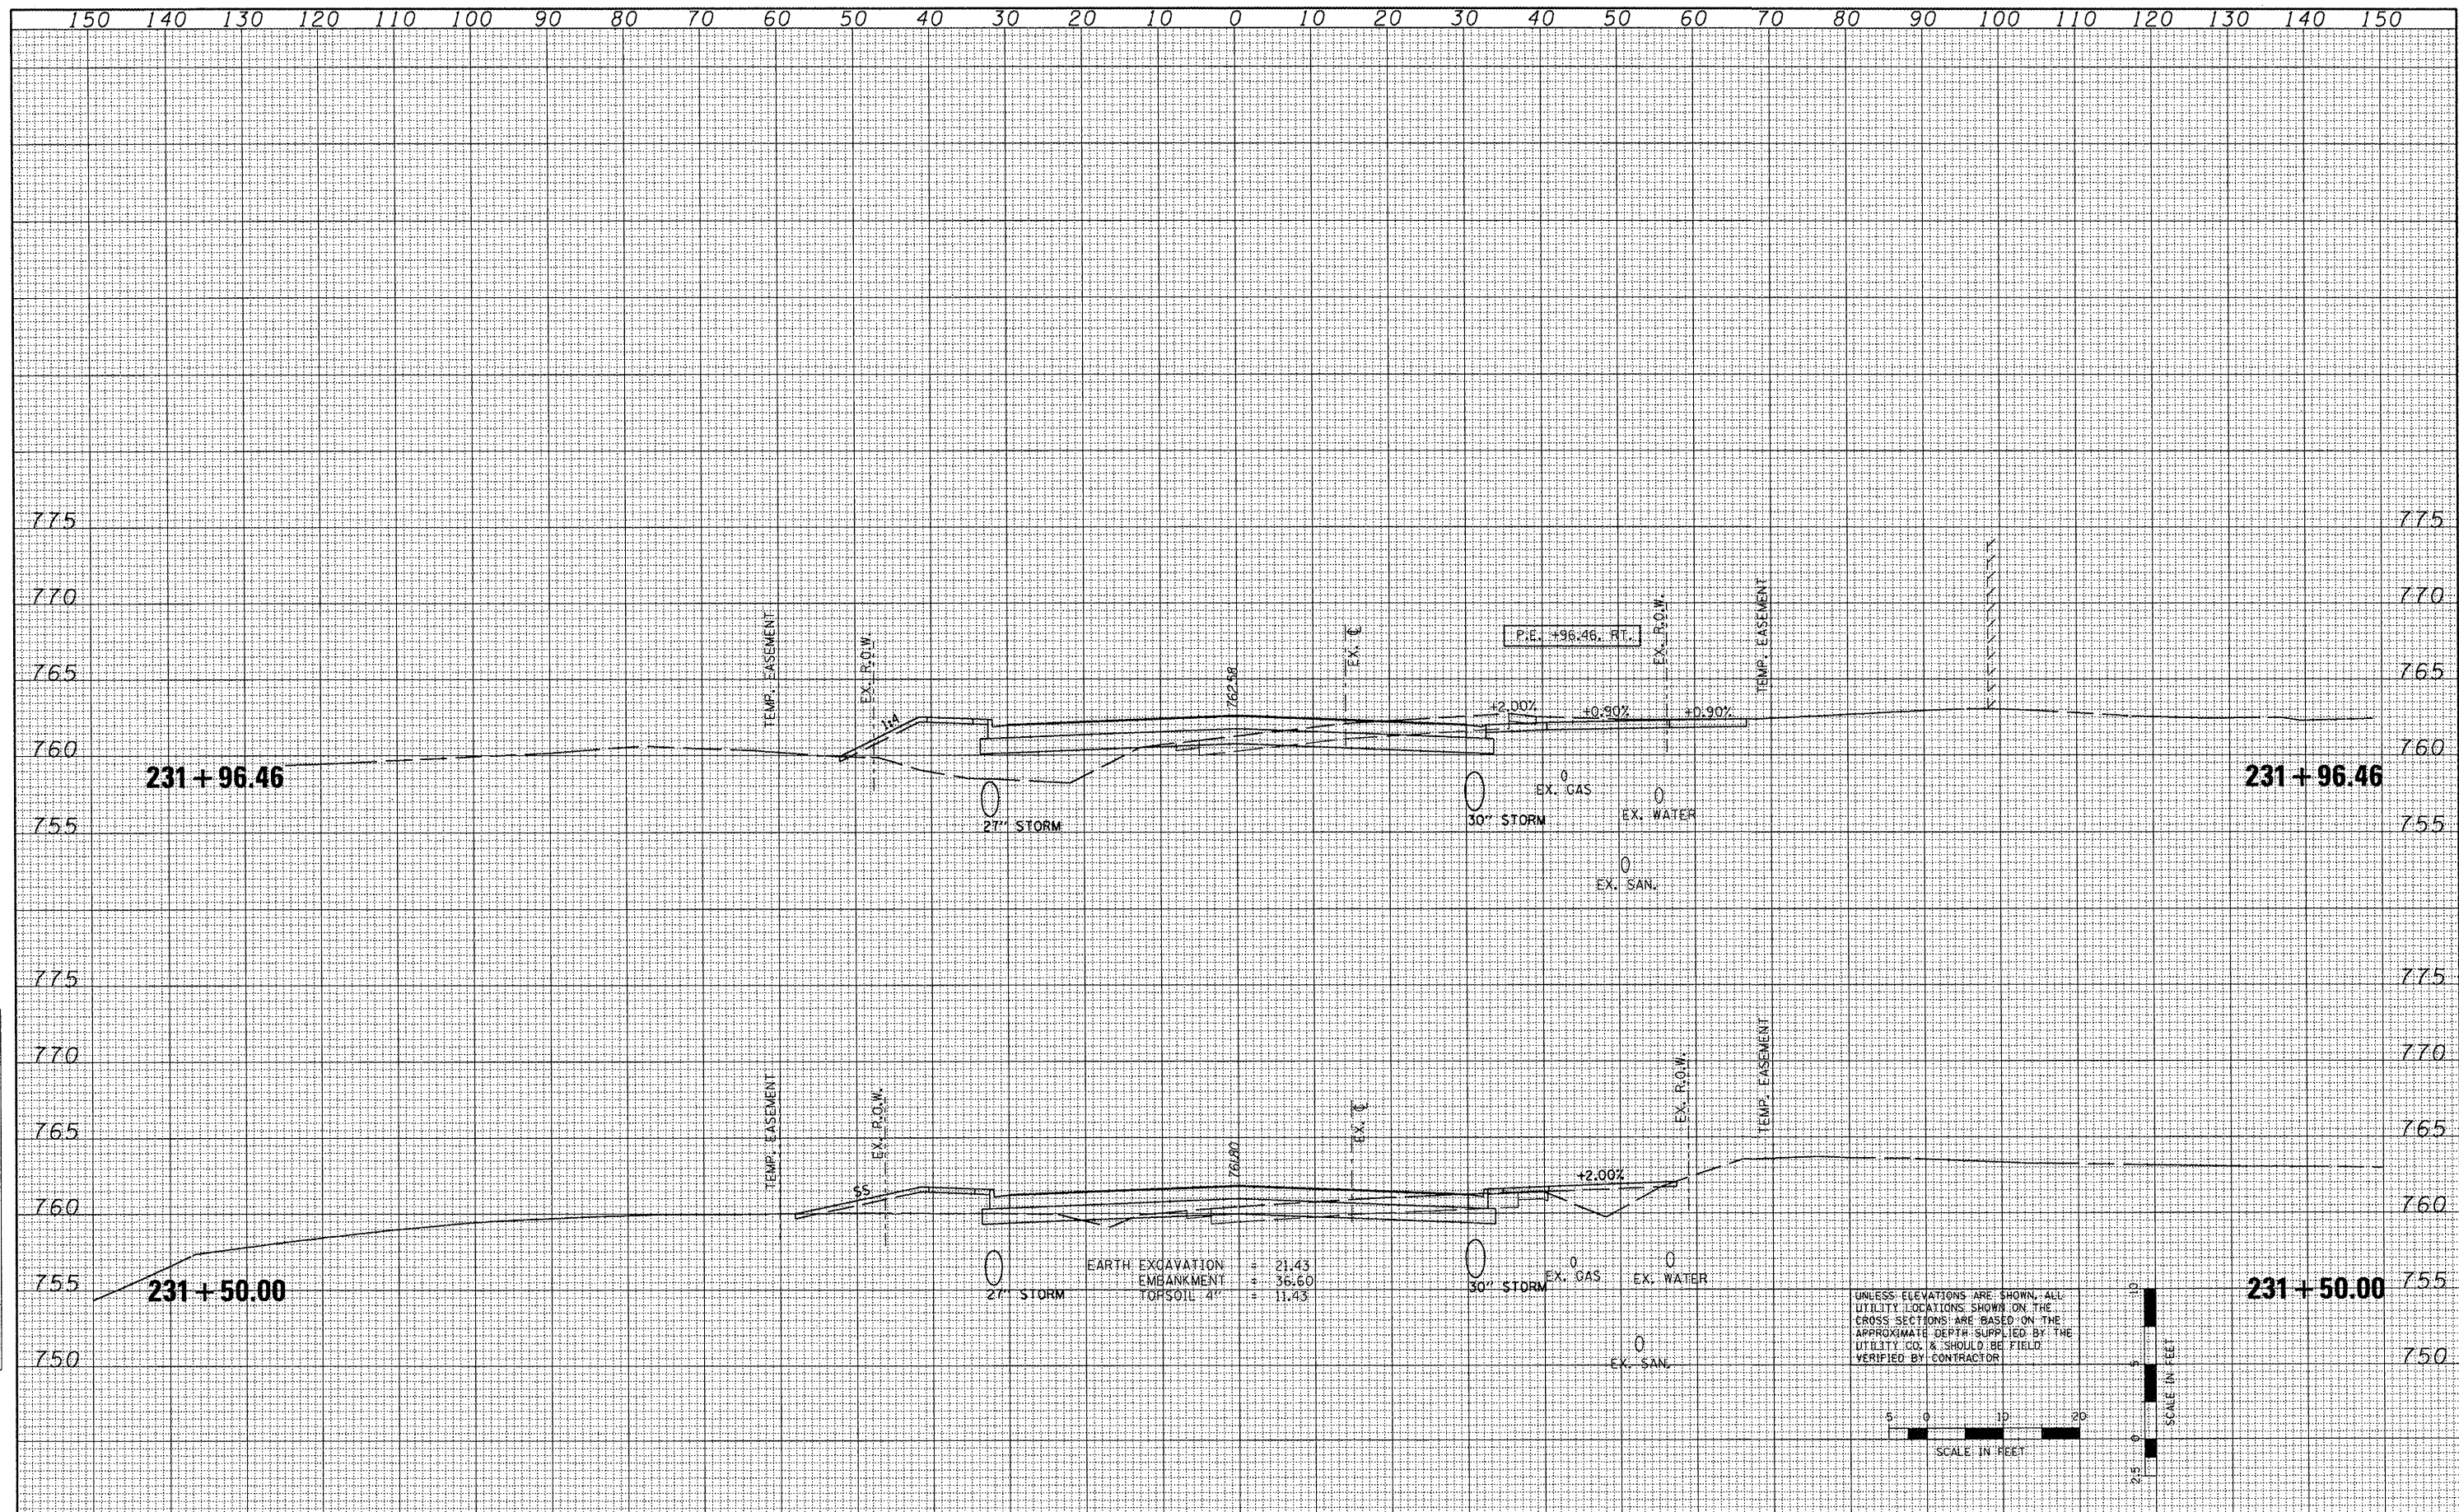

EARTH EXCAVATION = 21.43
 EMBANKMENT = 36.60
 TOPSOIL 4\"/>

UNLESS ELEVATIONS ARE SHOWN, ALL UTILITY LOCATIONS SHOWN ON THE CROSS SECTIONS ARE BASED ON THE APPROXIMATE DEPTH SUPPLIED BY THE UTILITY CO. & SHOULD BE FIELD VERIFIED BY CONTRACTOR

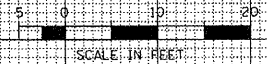

FILE NAME =	USER NAME = 100T	DESIGNED -	REVISED -	STATE OF ILLINOIS DEPARTMENT OF TRANSPORTATION	FAP 399 (IL RTE. 8) CROSS SECTIONS	F.A.P. RTE.	SECTION	COUNTY	TOTAL SHEETS	SHEET NO.	
xi\projects\200803566\dgn\gpk\XS-IL-RT8-sheets.dgn	PLLOT SCALE = 20.7420" / IN.	DRAWN -	REVISED -			399	36 R-7	TAZEWELL	390	336	
PLLOT DATE = 10/21/2011	DATE = 10-21-11	CHECKED -	REVISED -			CONTRACT NO. 68370					
		REVISIED -	REVISED -			ILLINOIS FED. AID PROJECT					